



EXISTING SIDE ELEVATION 1

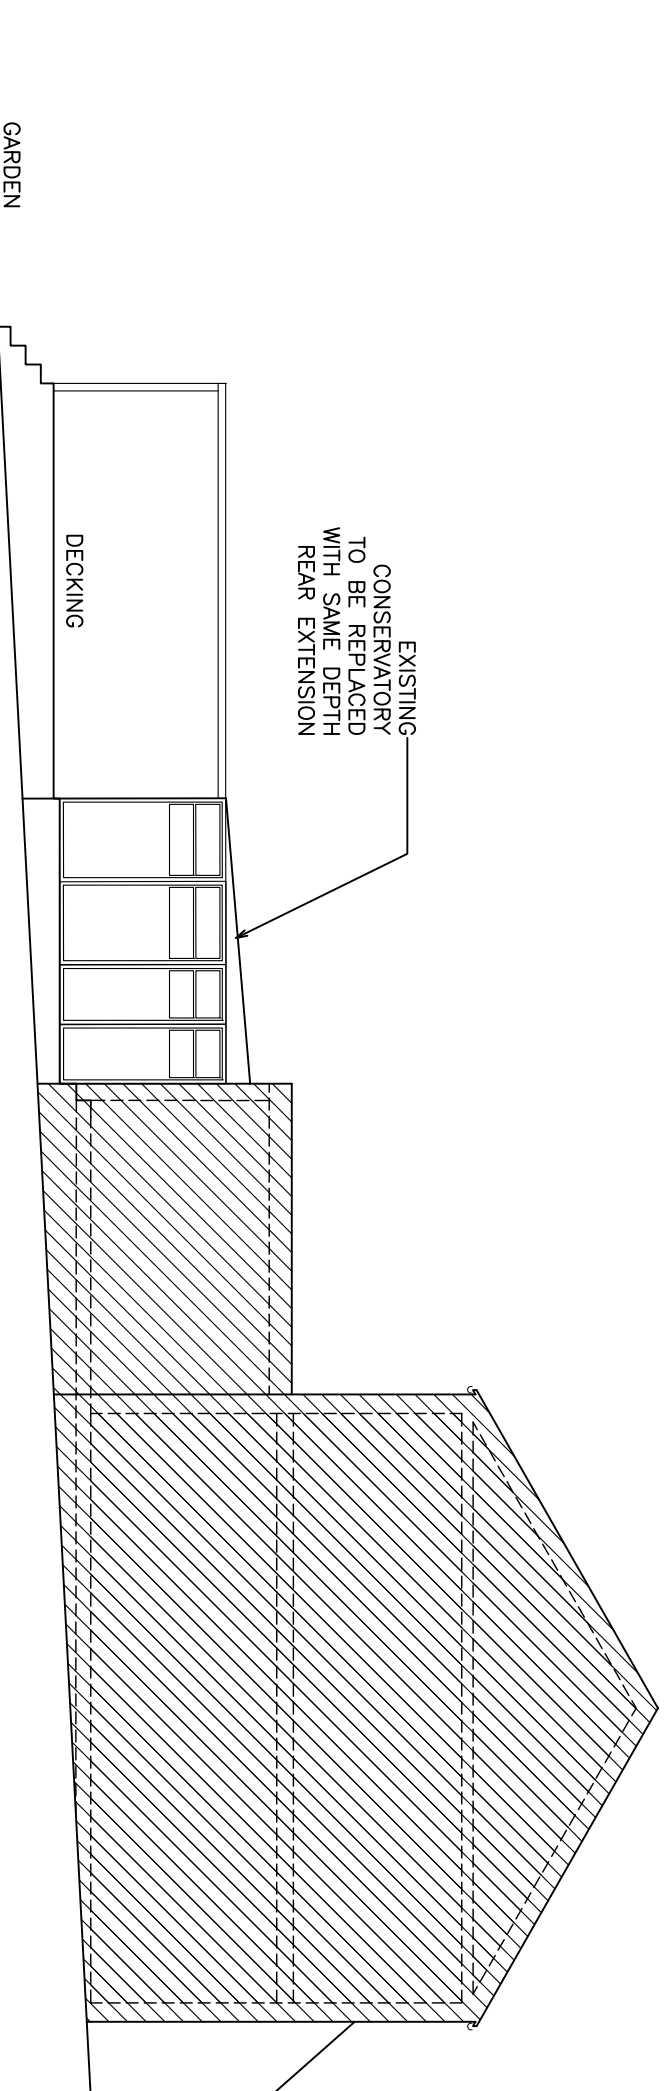


EXISTING SIDE ELEVATION 2

ALL DIMENSIONS RELATED TO EXISTING TO BE CHECKED ON SITE

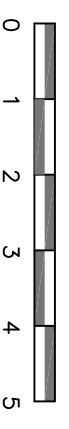

Rev	Date	Description
B	19/12/2023	Issued for review
A	04/08/2023	Issued for review


Design Note Consultants
 www.designnote.co.uk
 info@designnote.co.uk
 mobile: 07952648241

PROJECT NAME
 Rear extension and internal alterations
 161 Chase Road, N14 4JP

CLIENT
 Samantha Richardson

DRAWN
 SP

DRAWING NAME
 EXISTING SIDE ELEVATIONS

DWG No	SCALE	REV
841/03	1:100 @ A3	B