
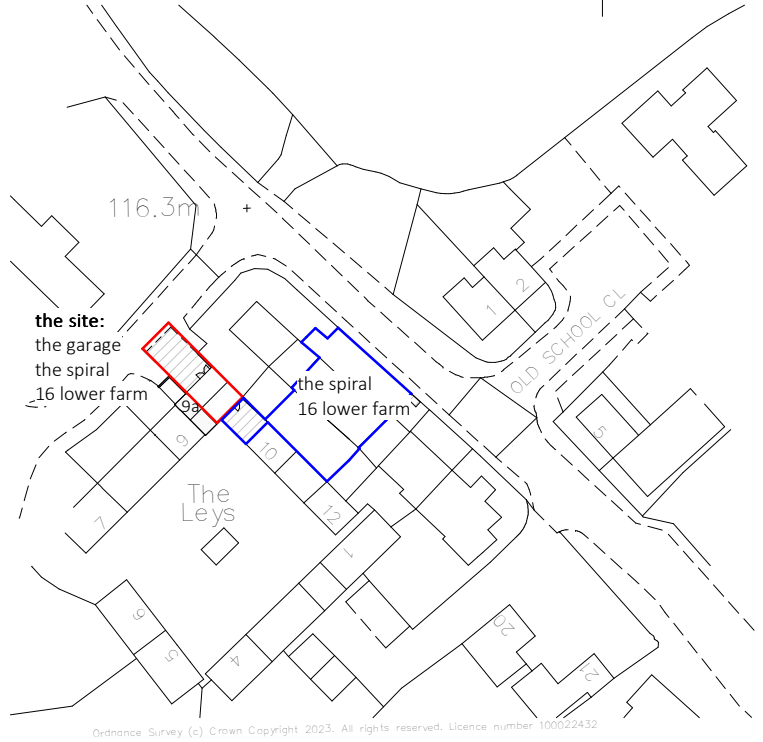
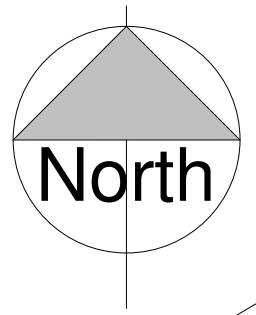


0.5m

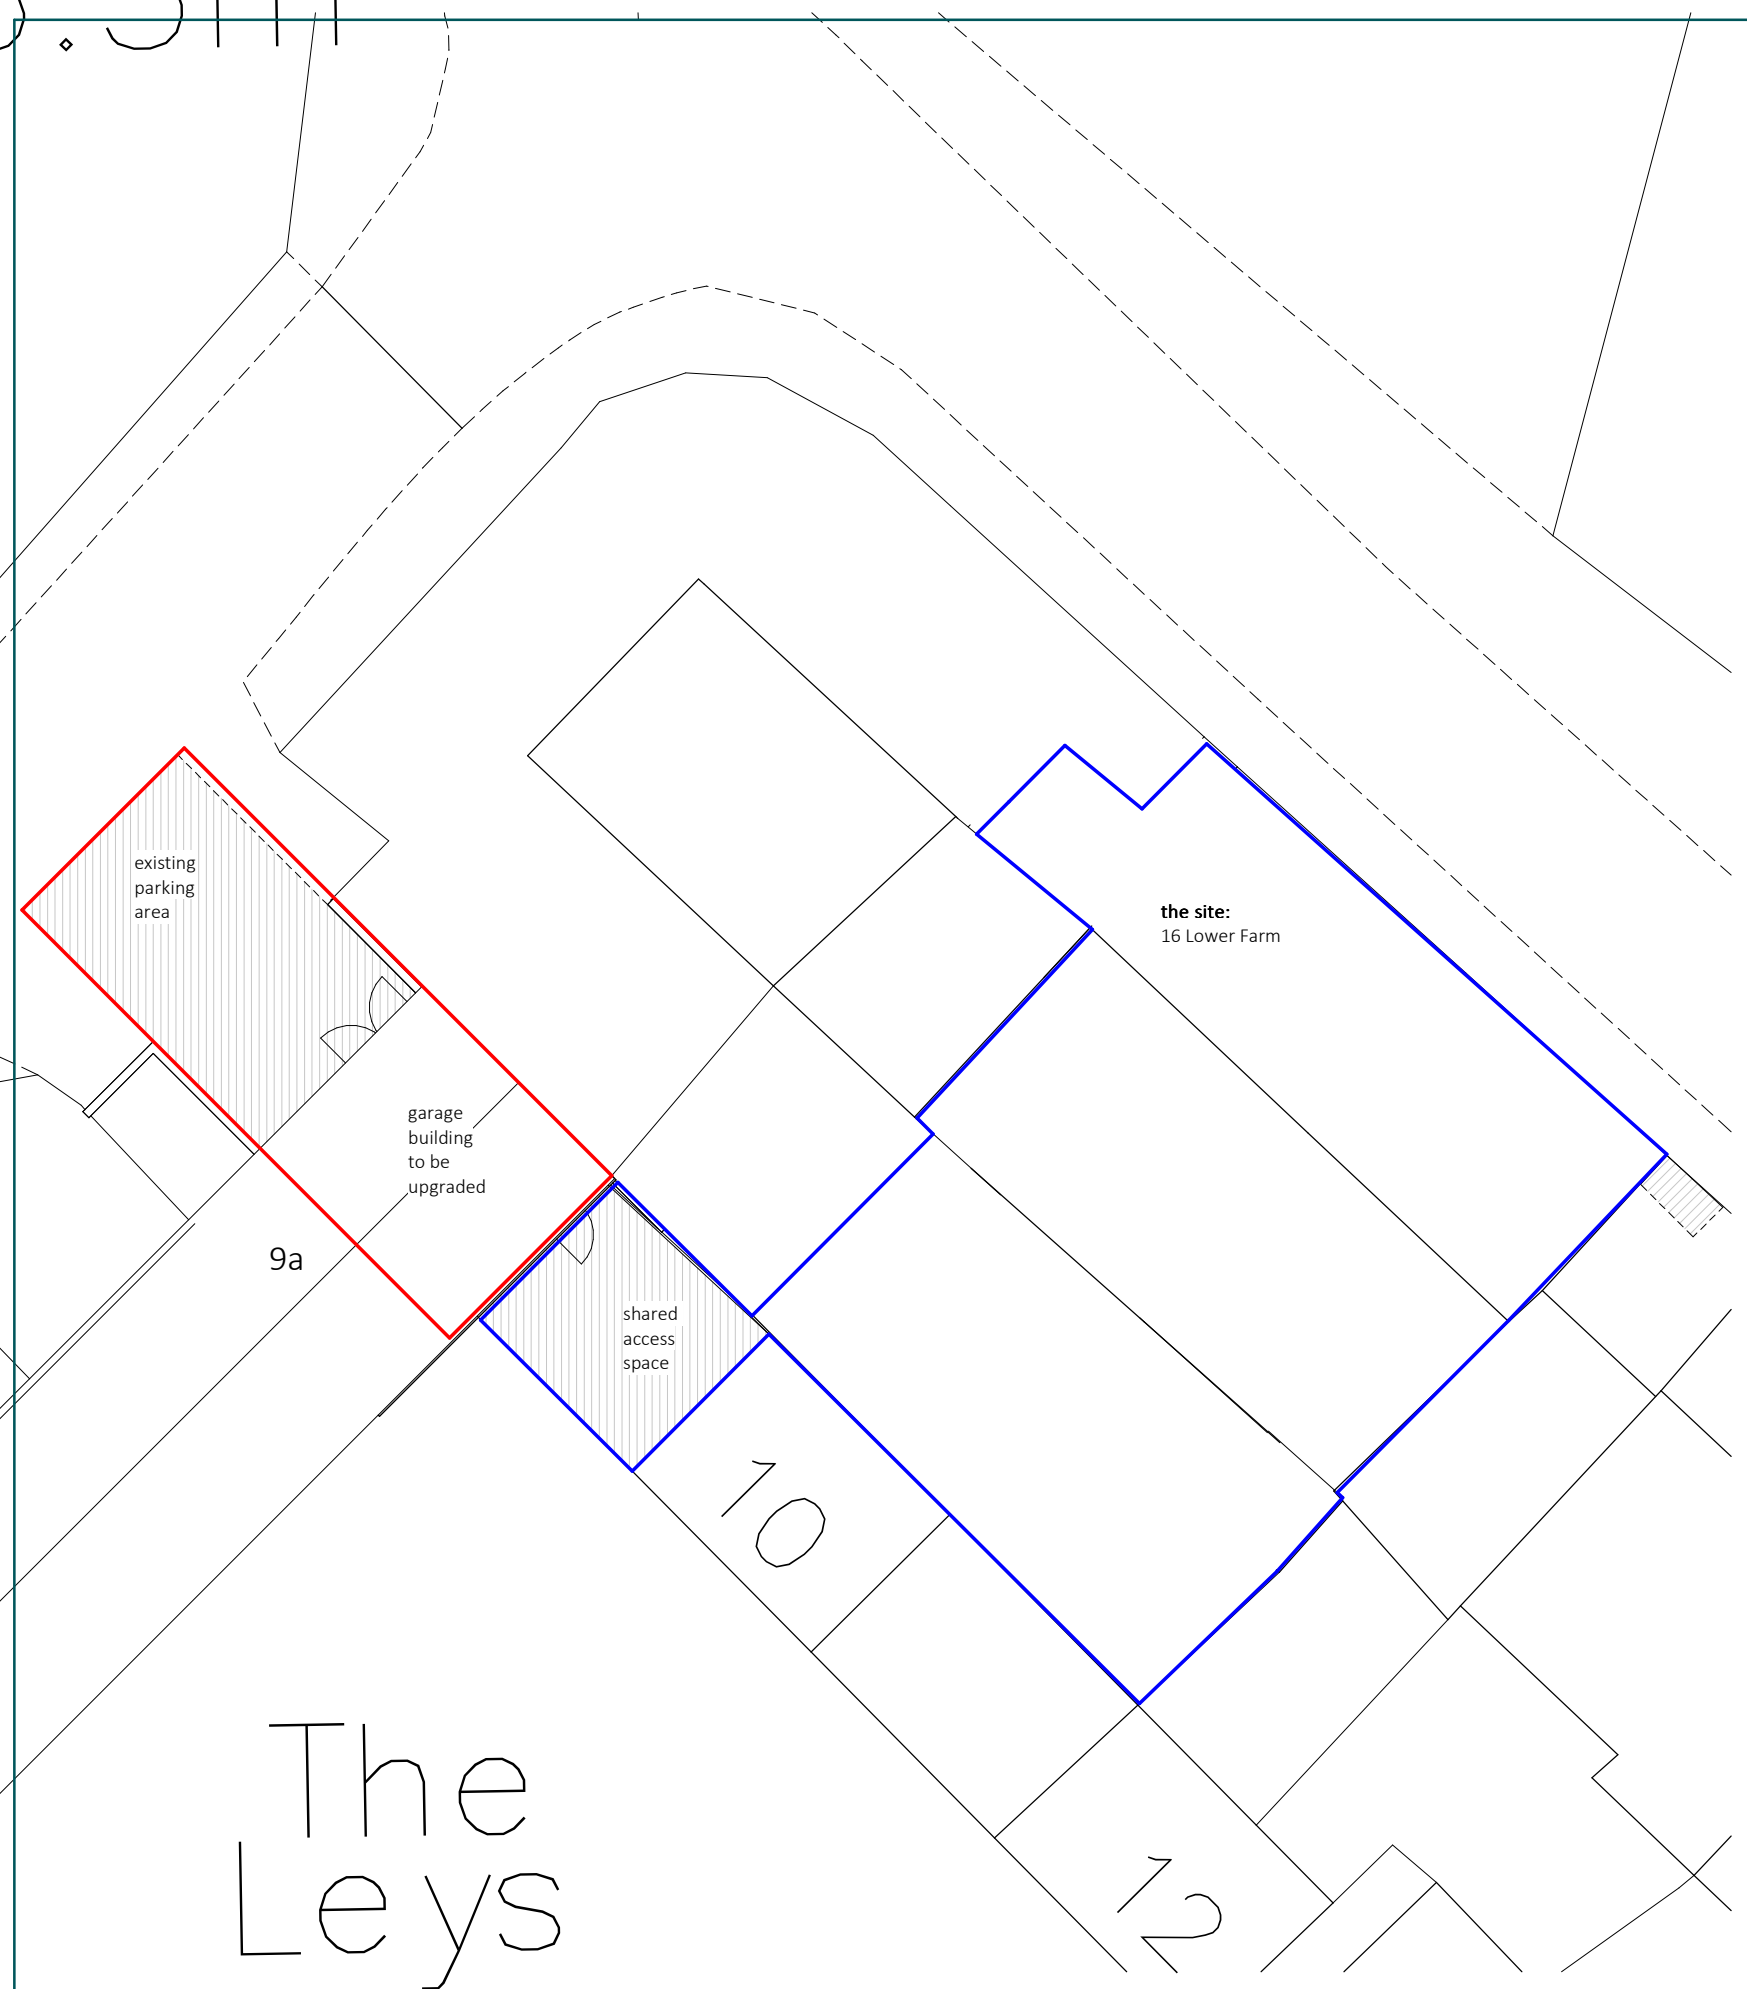

1
p100
00.0 Location Plan as existing
1 : 1250

0 100m 1:1250 @ a3

2
p100
00.1 Block Plan as proposed
1 : 200

0 2 4 6 8 10m 1:200 @ a3

Notes

1. No deviation may be made from the details shown on this drawing without prior permission of the architects. Any discrepancy found between this drawing and any other document should be referred immediately to the architects. IF IN DOUBT ASK.
2. No dimensions should be scaled from this drawing.
3. This drawing is to be removed from currency immediately a revised version is issued.
4. The contractor must check the existing construction on the site prior to commencement of the works.
5. All rights described in chapter 1V of the Copyright, Designs and Patents Act of 1988 have been generally asserted.

| Rev | Date | Description |
|-----|------|-------------|
| | | |

Ifor Rhys Ltd
 architects
 environmental designers
 landscape & interior designers

lower barn, 4 blenheim road,
 horspath, oxford, ox33 1ry

t **01865 874112**
 e iforrhys@iforrhys.com

| | |
|---------|--|
| client: | Mrs Linda Francis |
| job: | The Spiral, 16 Lower Farm, Halton Village HP22 5NB |
| title: | Location & proposed block plan |
| status: | planning issue |
| scale: | As indicated |
| date: | january 2024 |
| no: | 2332 p100 |

30/12/2023 19:04:41