



Existing Block Plan 1:500

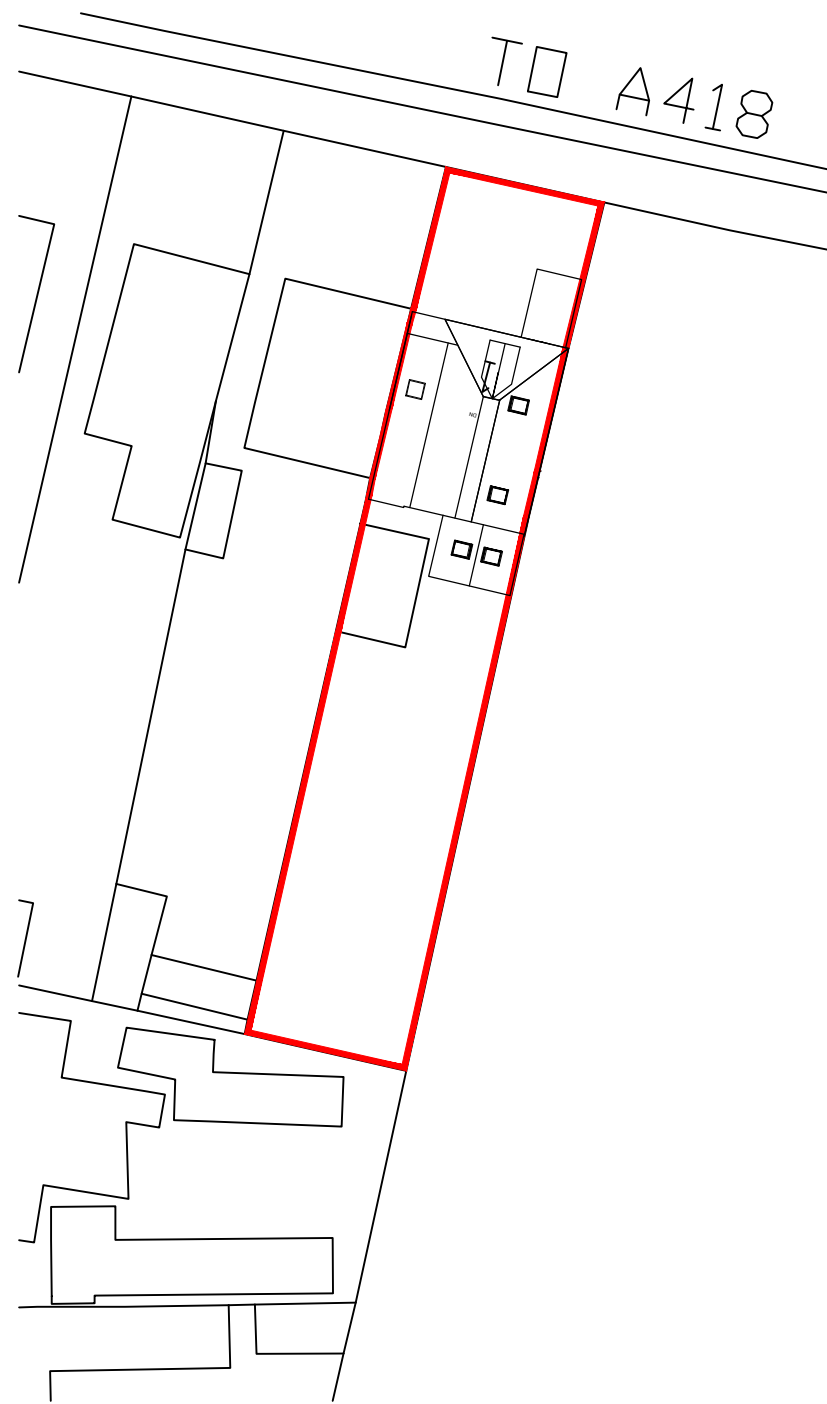

Proposed Block Plan 1:500

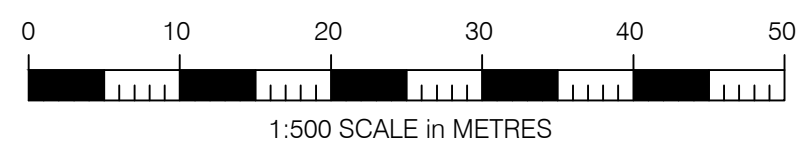

NOTES:
This drawing is to be read in conjunction with all relevant Architects and Engineers drawings. Only figured dimensions are to be used, for construction, all dimensions are to be verified on site prior to work commencing.

| REV | AMENDMENT | DATE |
|-----|-----------|------|
|-----|-----------|------|

TITLE
**1 Cuddington Road
 HP18 0AB**

**Existing & Proposed
 Block Plans**

| | |
|---------------|------------------|
| DATE 21.04.23 | SCALE 1:500 @ A3 |
| DRAWN BS | APPROVED |

**Home Counties
 Architectural
 Services**

DRAWING STATUS
APPROVAL

| | |
|--------------------------|-----|
| DRAWING No 202 | REV |
|--------------------------|-----|