



DRAWING NOTES
 COPYRIGHT ©
 This drawing and the details herein are the copyright of MBH Design Studio Ltd. and must not be reproduced, altered or passed to any third party without prior written consent.

All Dimensions are in millimeters
 Unless otherwise specified, all dimensions are to the structure and do not include finishes.
 Any errors or omissions are to be reported to MBH immediately.


All drawings are to be read in conjunction with the Structural Engineer's drawings and all related MBH's and other Consultant's information.

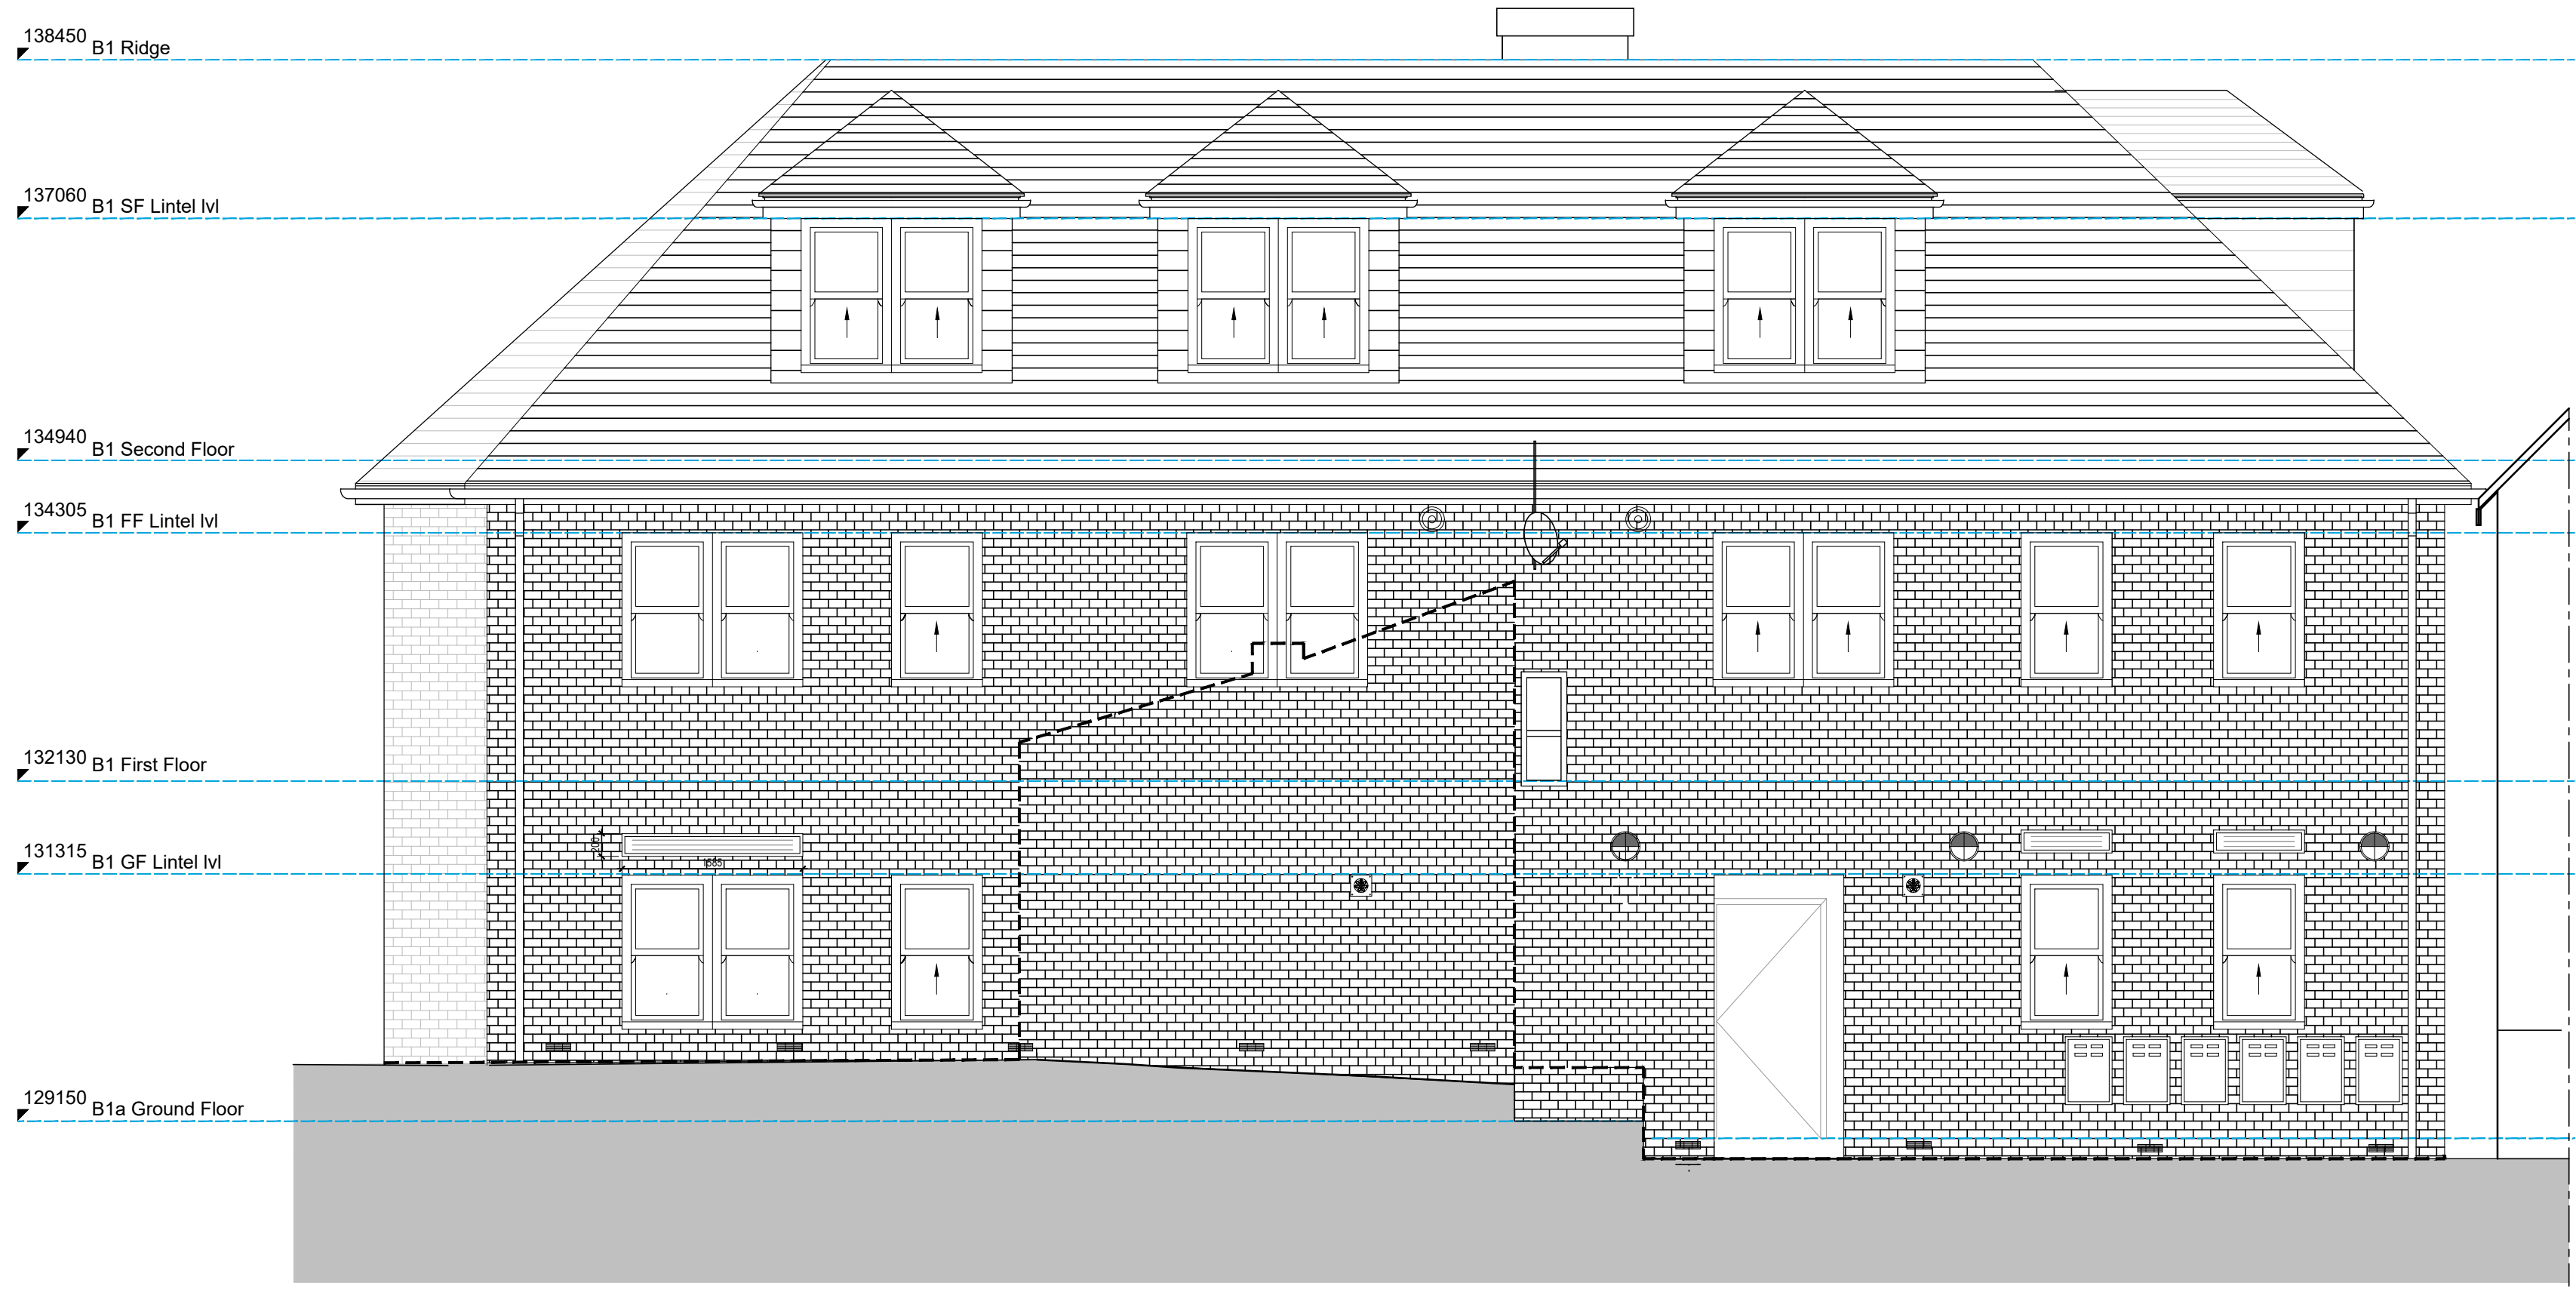


EXISTING ELEVATION A
 Scale 1:50@ A1

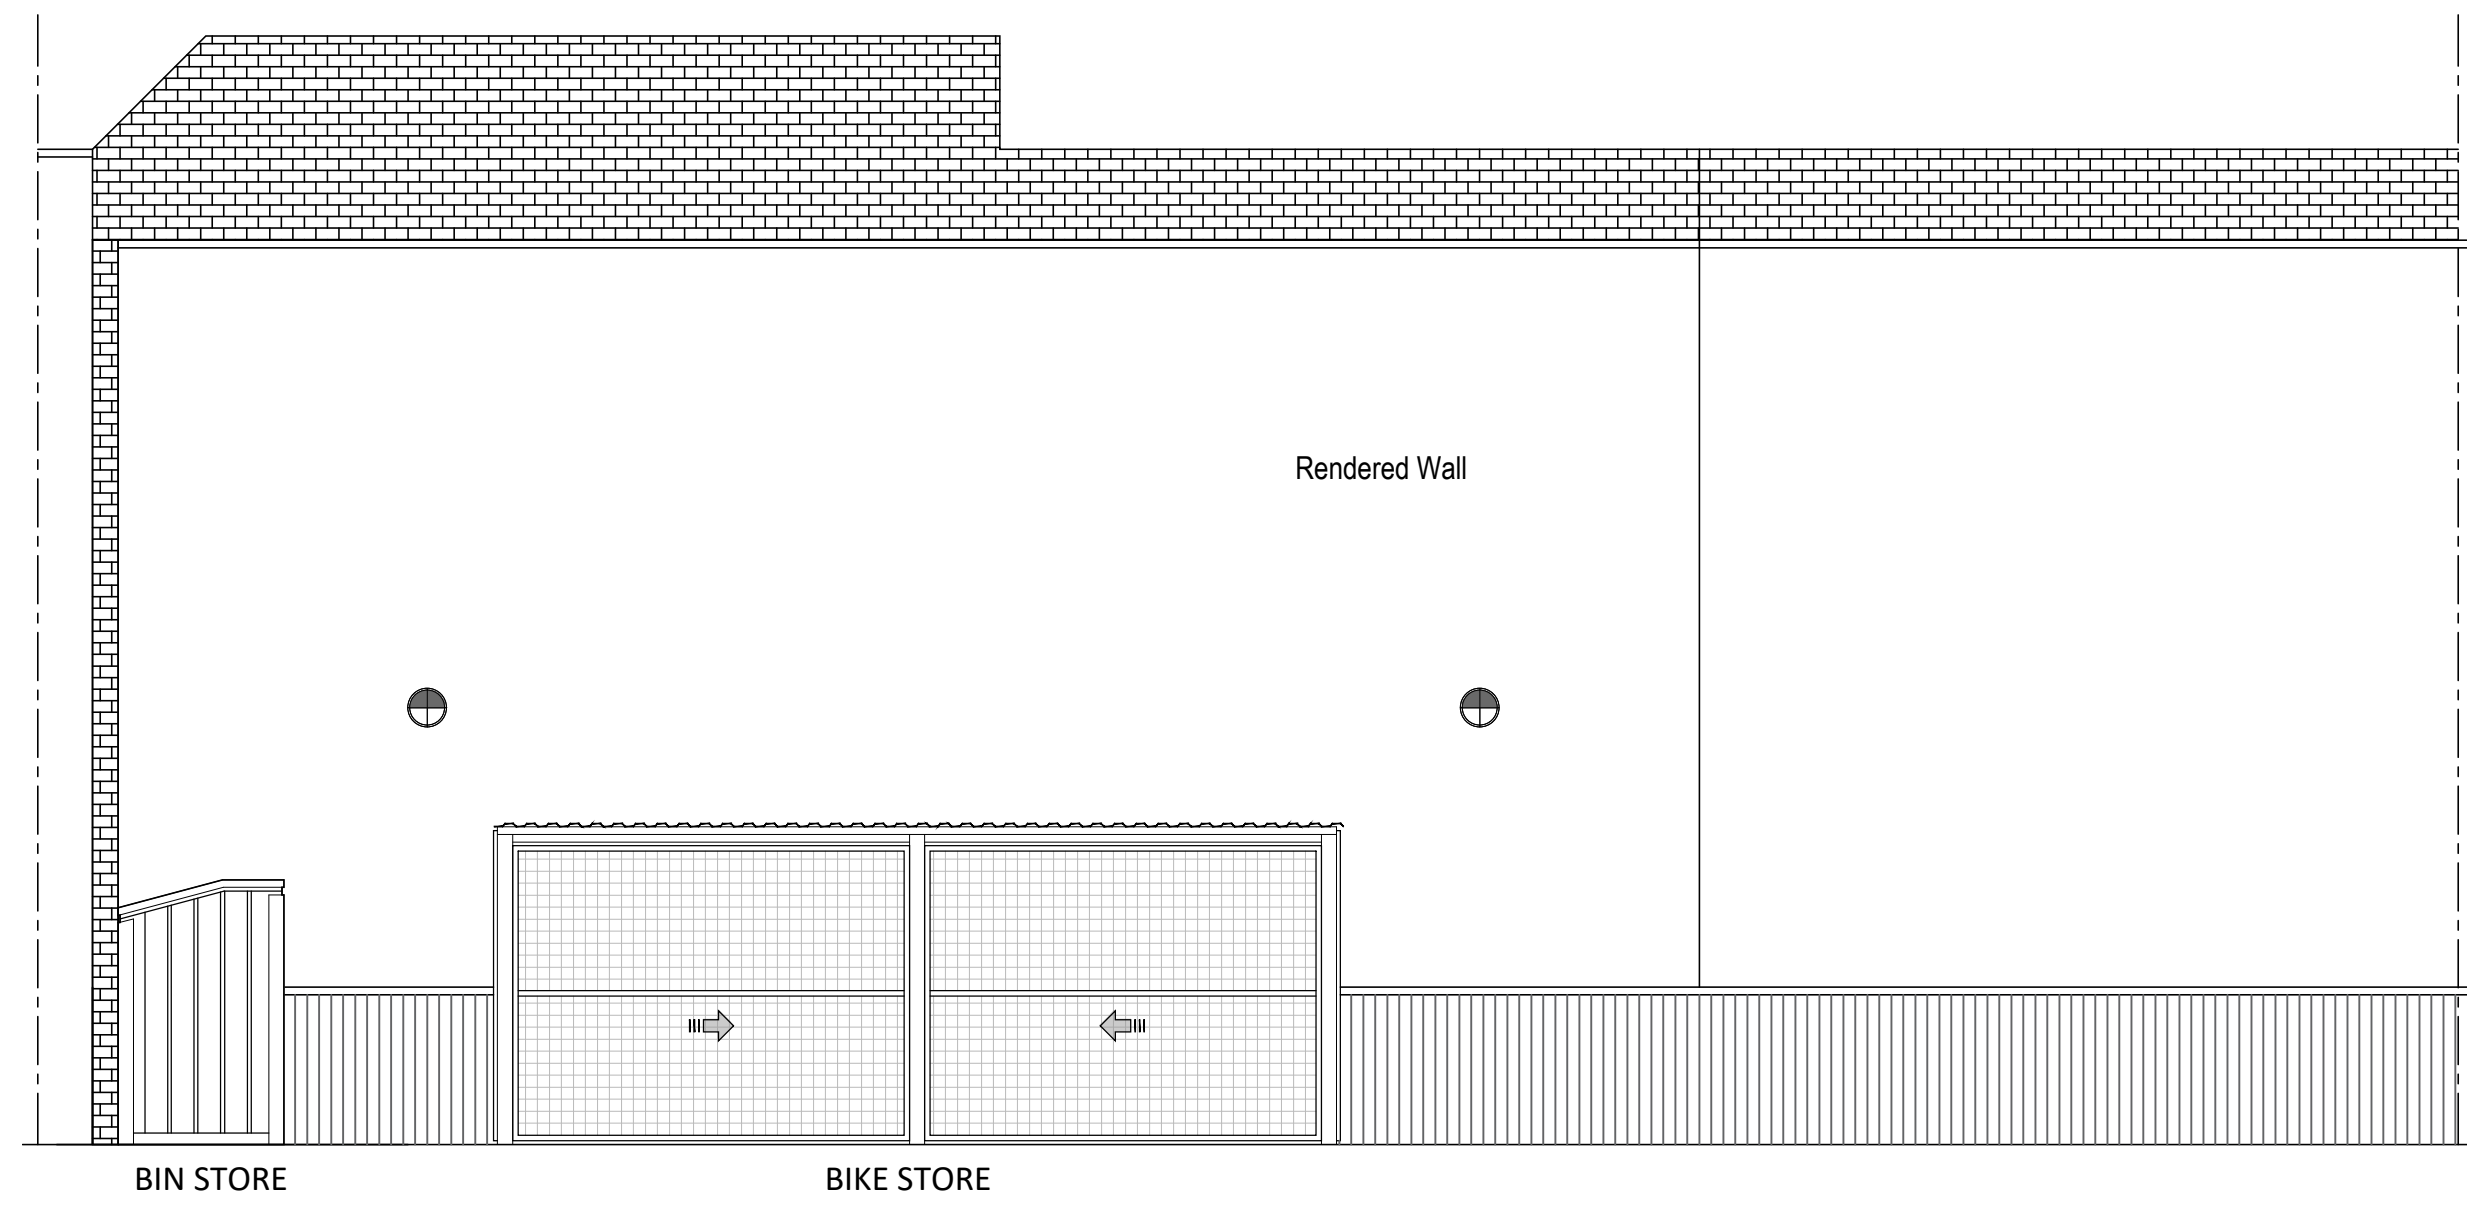


EXISTING ELEVATION C
 Scale 1:50@ A1

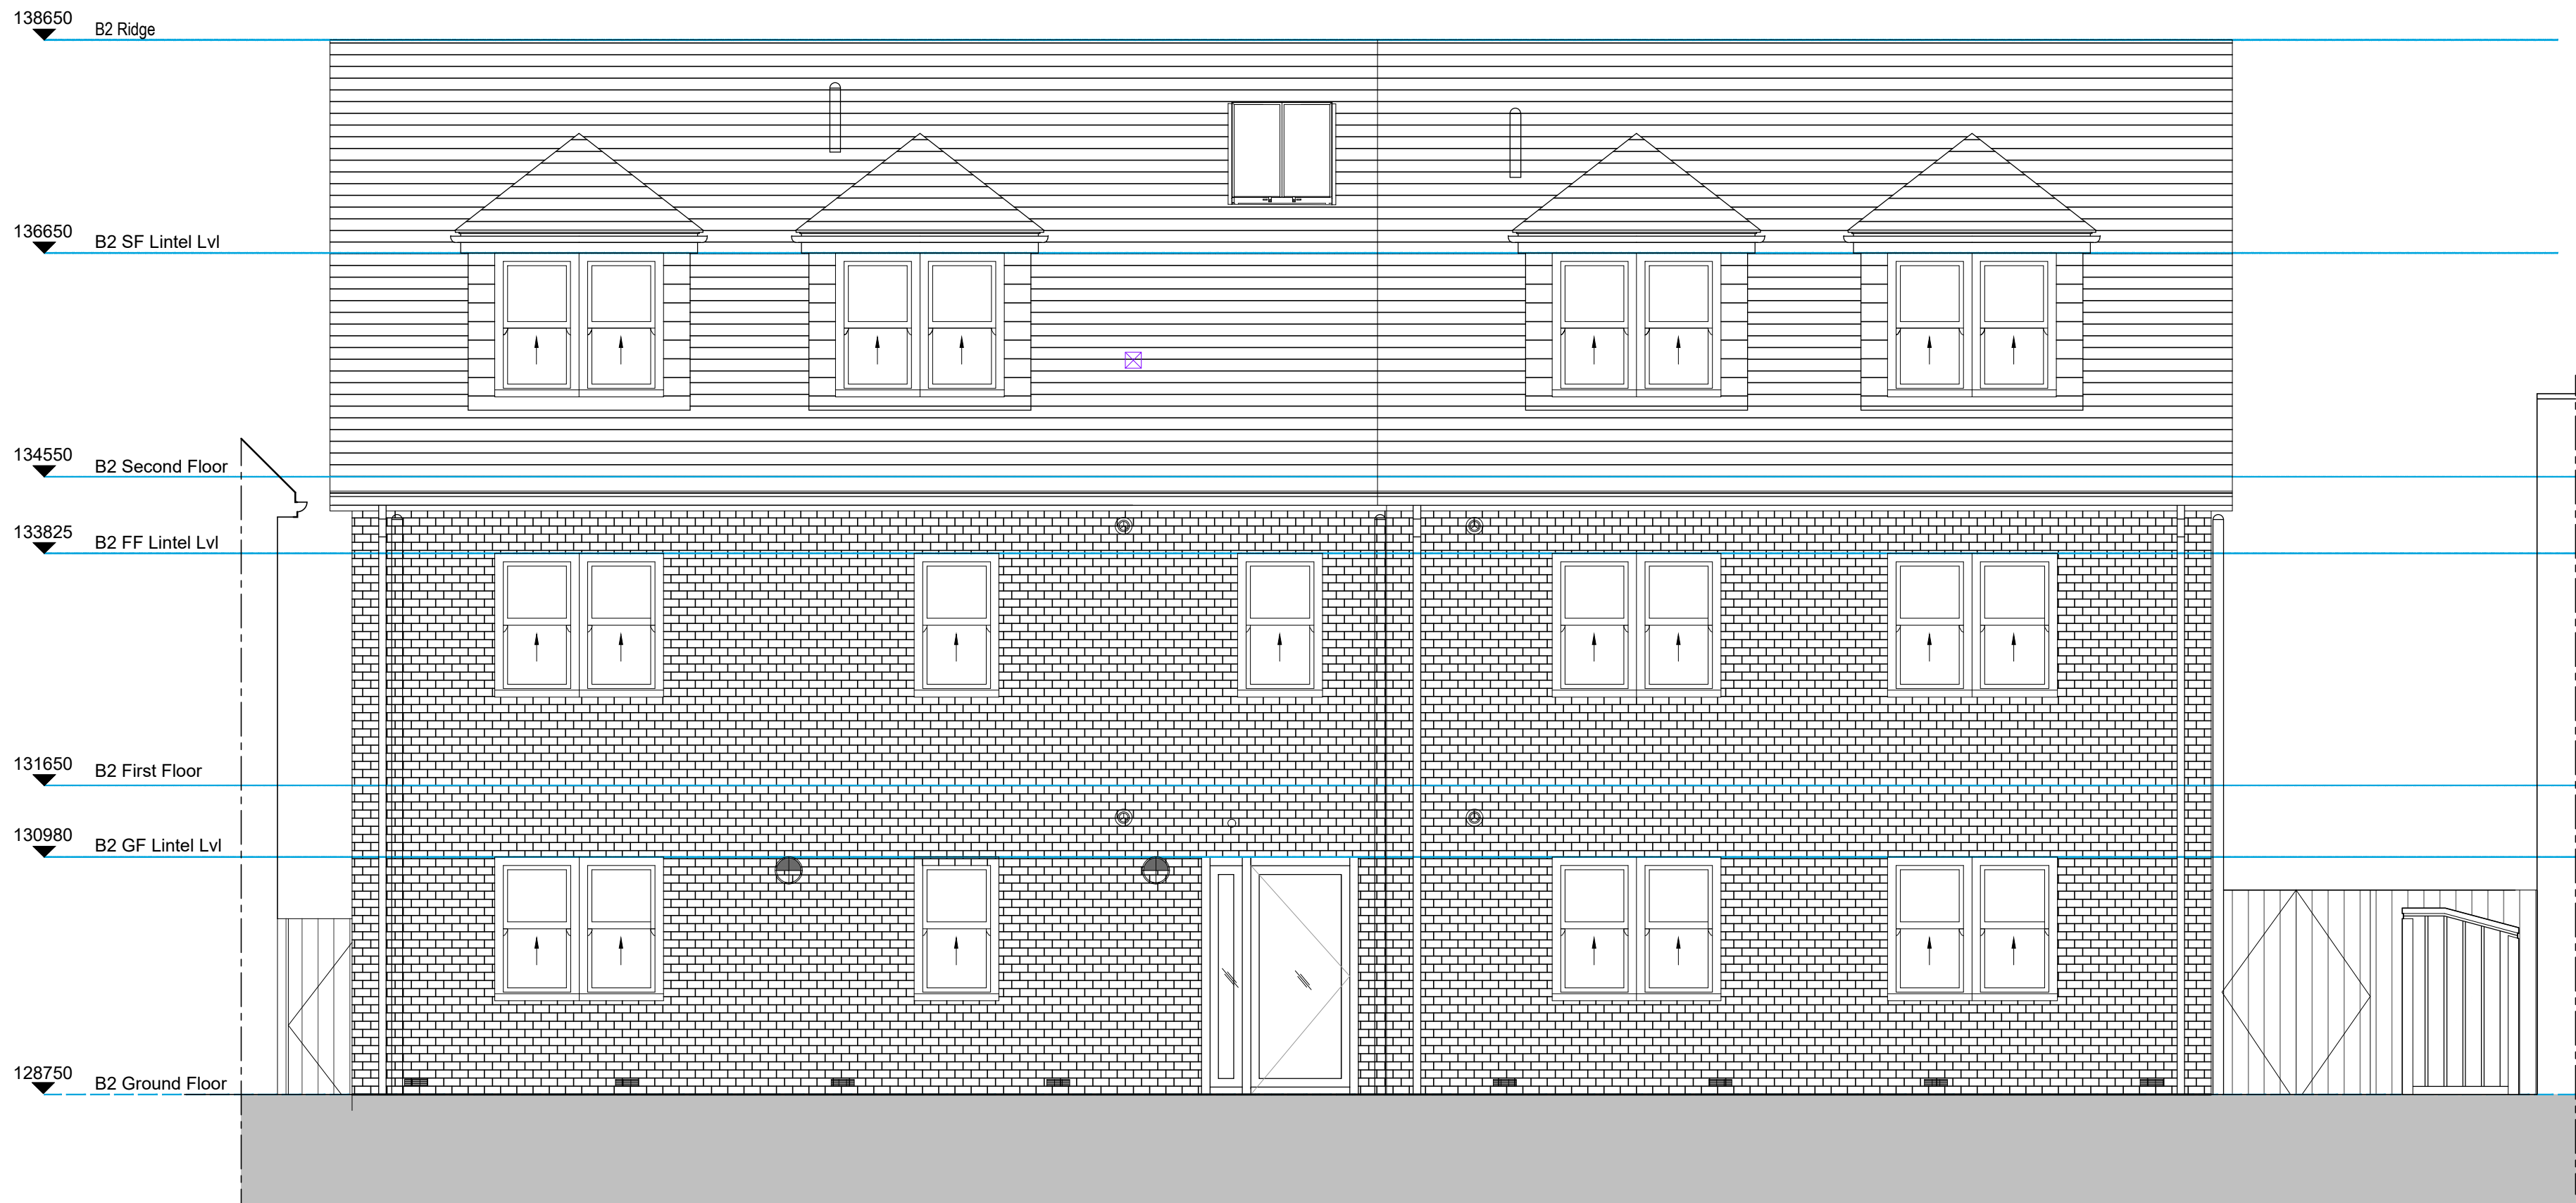

EXISTING ELEVATION B
 Scale 1:50@ A1

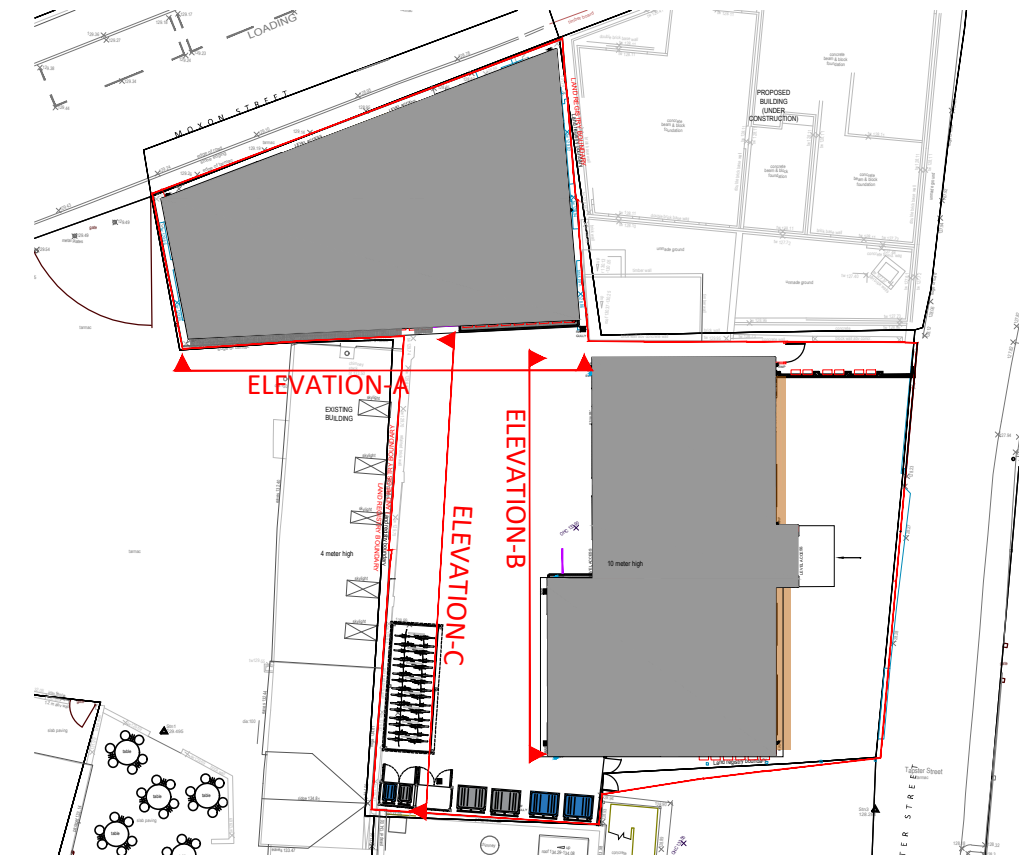

KEY PLAN
 SCALE : NTS

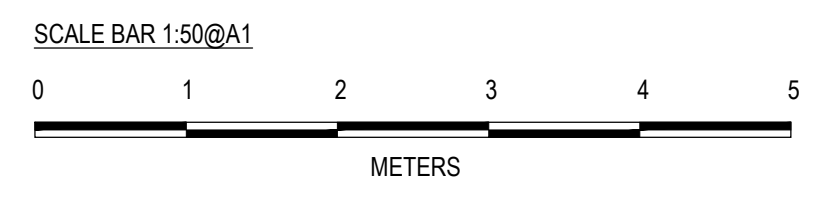

REV	DATE	DESCRIPTION	DRAWN	CHECKED

PLANNING



MBH Design Studio Ltd.
 Rosemount House, Rosemount Avenue, West Byfleet, Surrey, KT14 6LB
 www.mbhtd.com t: 01932 352 727 f: 01932 351 545

CLIENT

PROJECT
**6-10 MOXON STREET,
 BARNET, LONDON
 EN5 5TY**

DRAWING TITLE
EXISTING ELEVATIONS

DRAWN BY	DATE	SCALE	PAPER SIZE
NR	05.09.2023	1:50	A1
CHECKED BY	DRAWING NUMBER	REV.	
AS	13681-P-708	-	