




© COPYRIGHT
 This drawing and the details herein
 are the property of MBH Design
 Studio Ltd. and must not be altered,
 copied or passed to any third party
 without prior written consent.

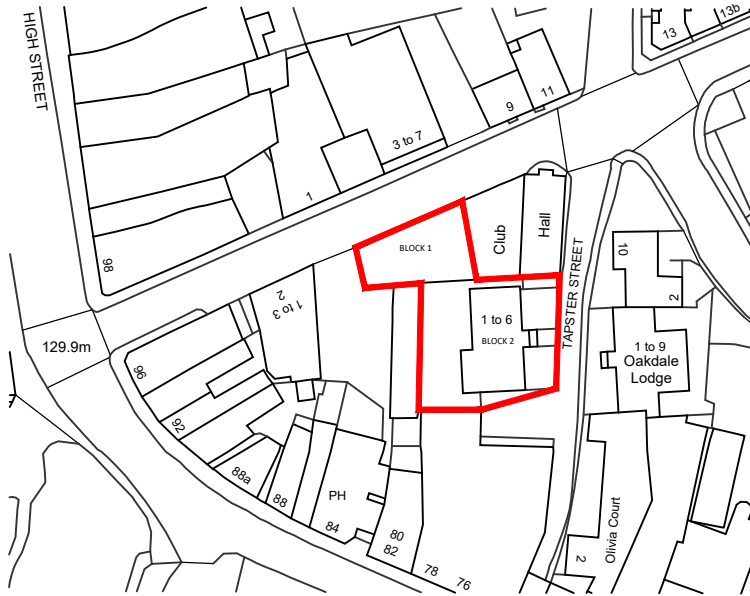

Ordnance Survey, (c) Crown Copyright 2023. All rights reserved. Licence number 100022432

LOCATION PLAN
 SCALE 1:1250@A4

KEY:

— APPLICATION SITE BOUNDARY

REV	DATE	DESCRIPTION	DRAWN	CHECKED

PLANNING



MBH Design Studio Ltd.
 Rosemount House, Rosemount Avenue, West Byfleet, Surrey, KT14 6LB
 www.mbhstd.com t: 01932 352 727 f: 01932 351 545

PROJECT
**6-10 MOXON STREET,
 BARNET, LONDON
 EN5 5TY**

DRAWING TITLE
LOCATION PLAN

SCALE BAR 1:1250@A4



DRAWN BY	DATE	SCALE	PAPER SIZE
NR	05.09.2023	1:1250	A4
CHECKED BY	DRAWING NUMBER	REV.	
AS	13681-P-701	-	