



The use of this data by the recipient acts as an agreement of the following statements:  
Do not use this data if you do not agree with any of the following statements:

Ryder Architecture has co-ordinated relevant information received from third parties, but are not responsible for the content of the information received from others.

The controlled version of this drawing should be viewed in DWG or PDF format not DWG or other formats. All prints of this drawing must be made in full colour.

Where this drawing has been based upon Ordnance Survey data, it has been reproduced under the terms of Flyder Licence No. 100000144. Reproduction of this drawing in whole or in part is prohibited without the prior permission of Ordnance Survey.




Do not scale the drawing. Use figured dimensions in all cases. Check all dimensions on site. Report any discrepancies in writing to Flyder before proceeding.

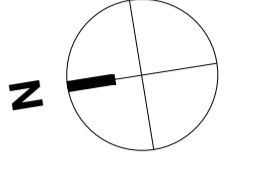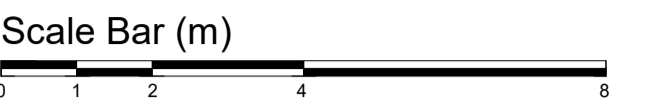



**LEGEND**



Proposed trees

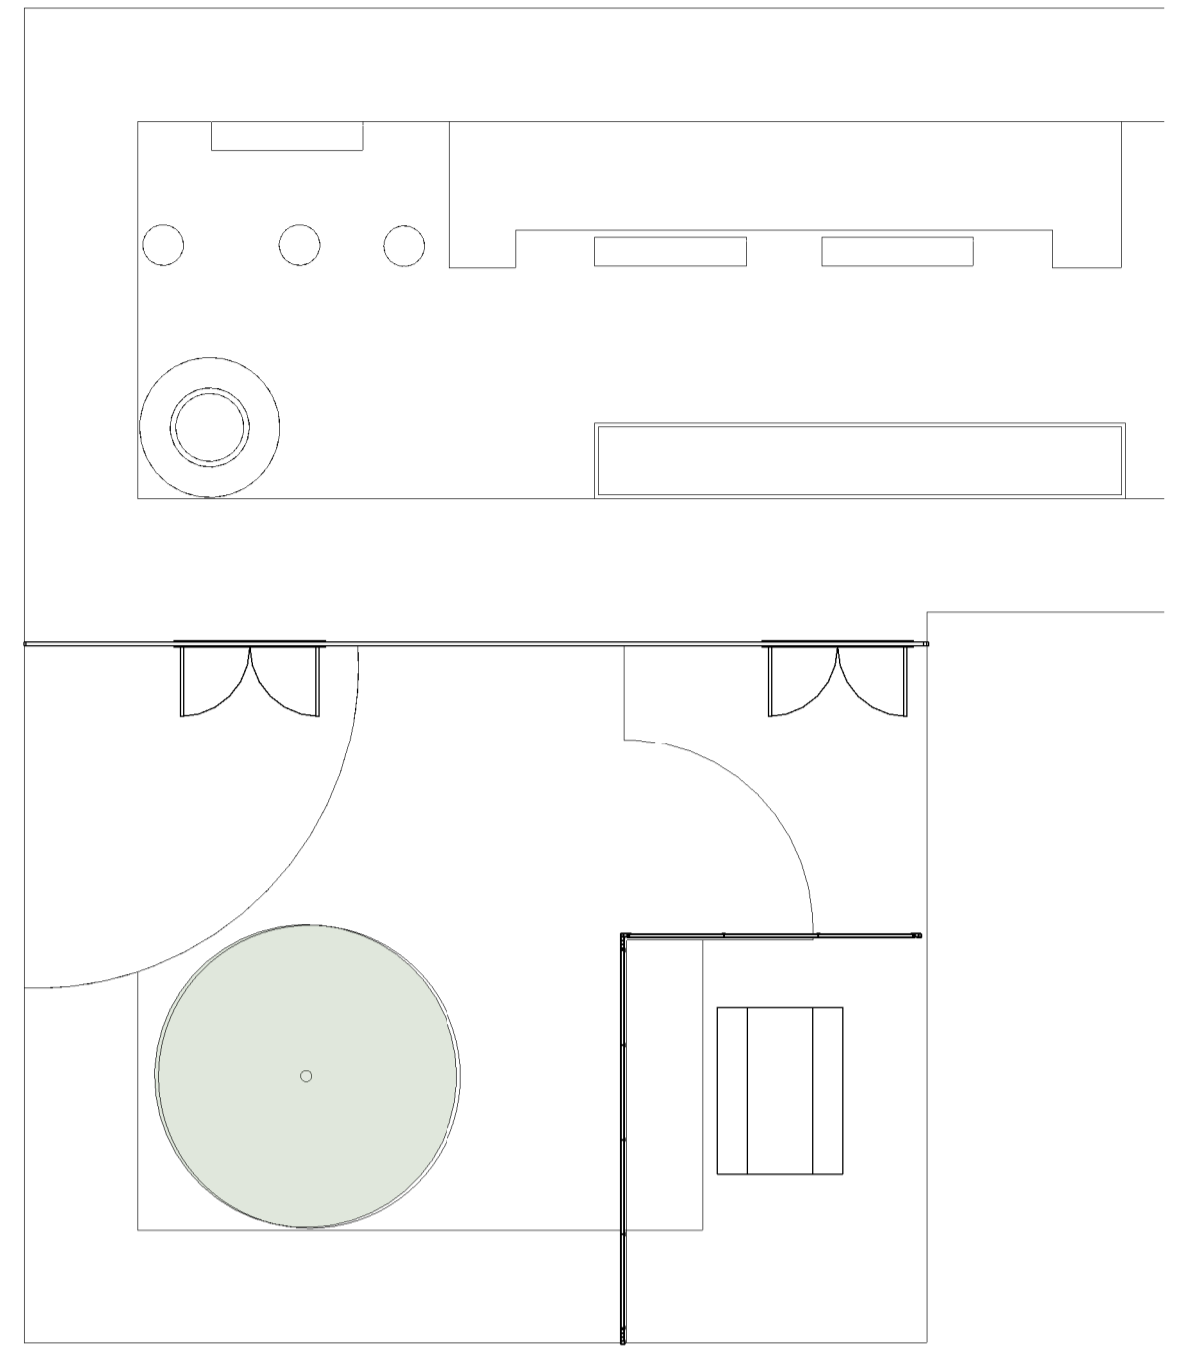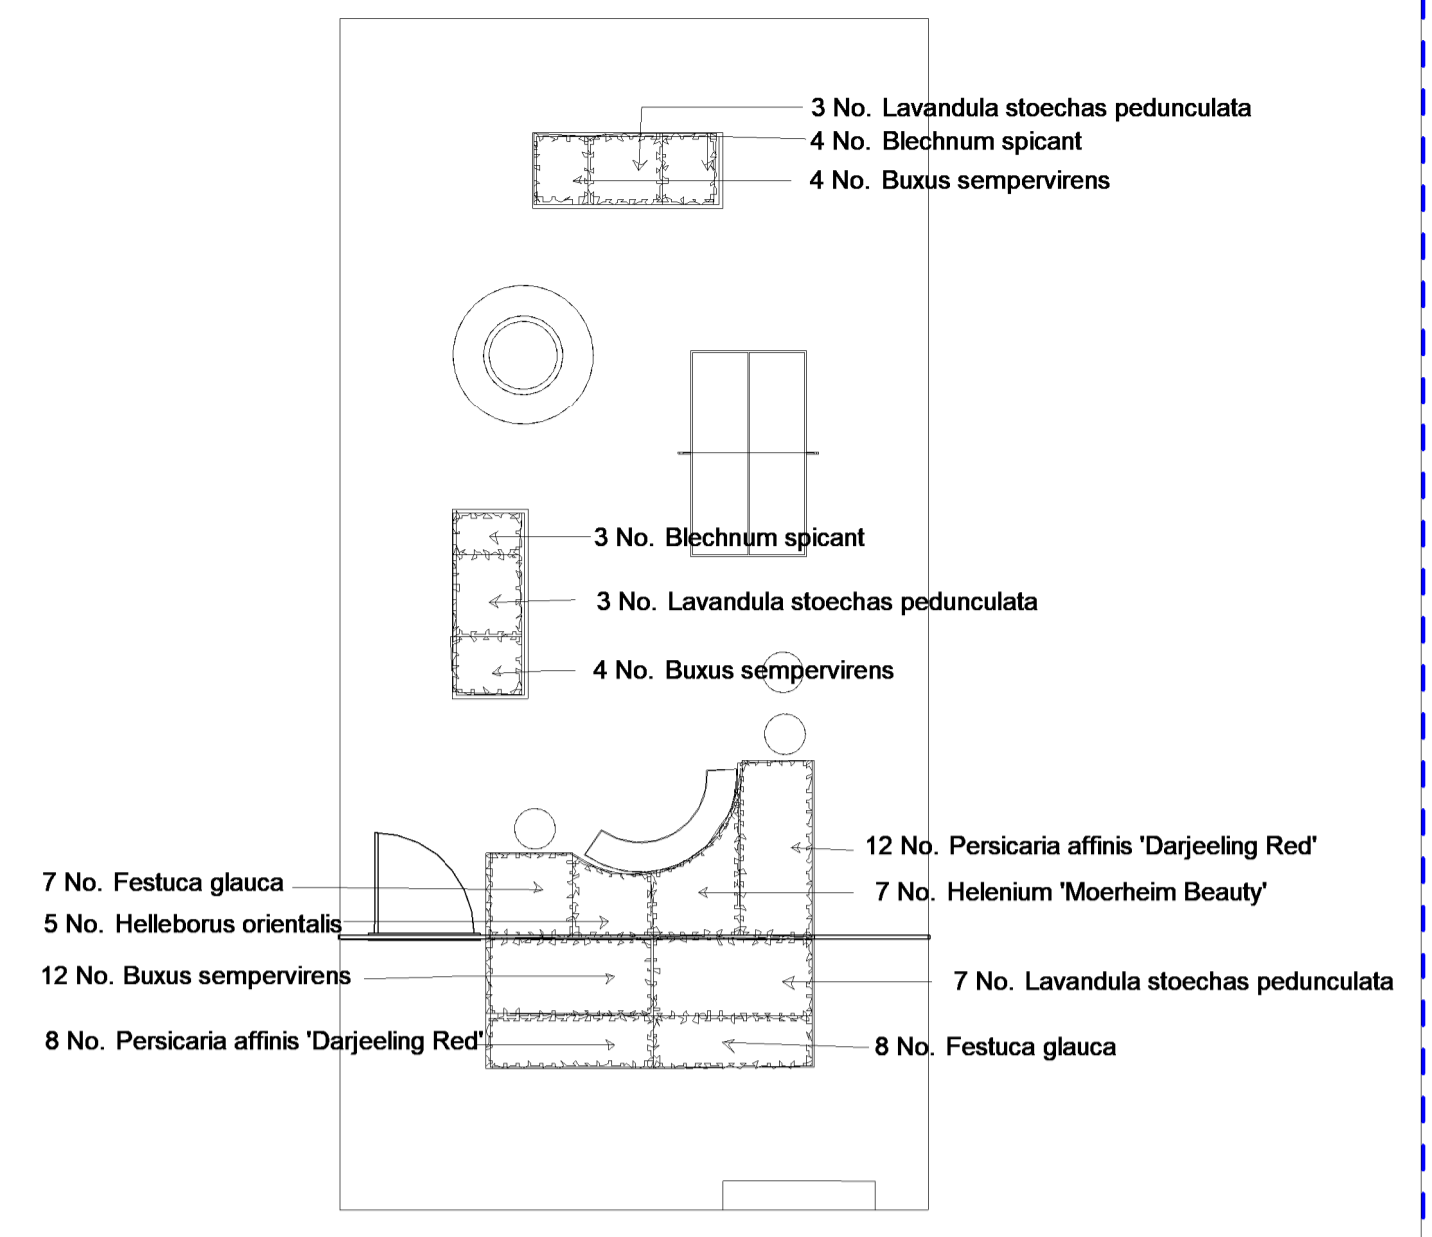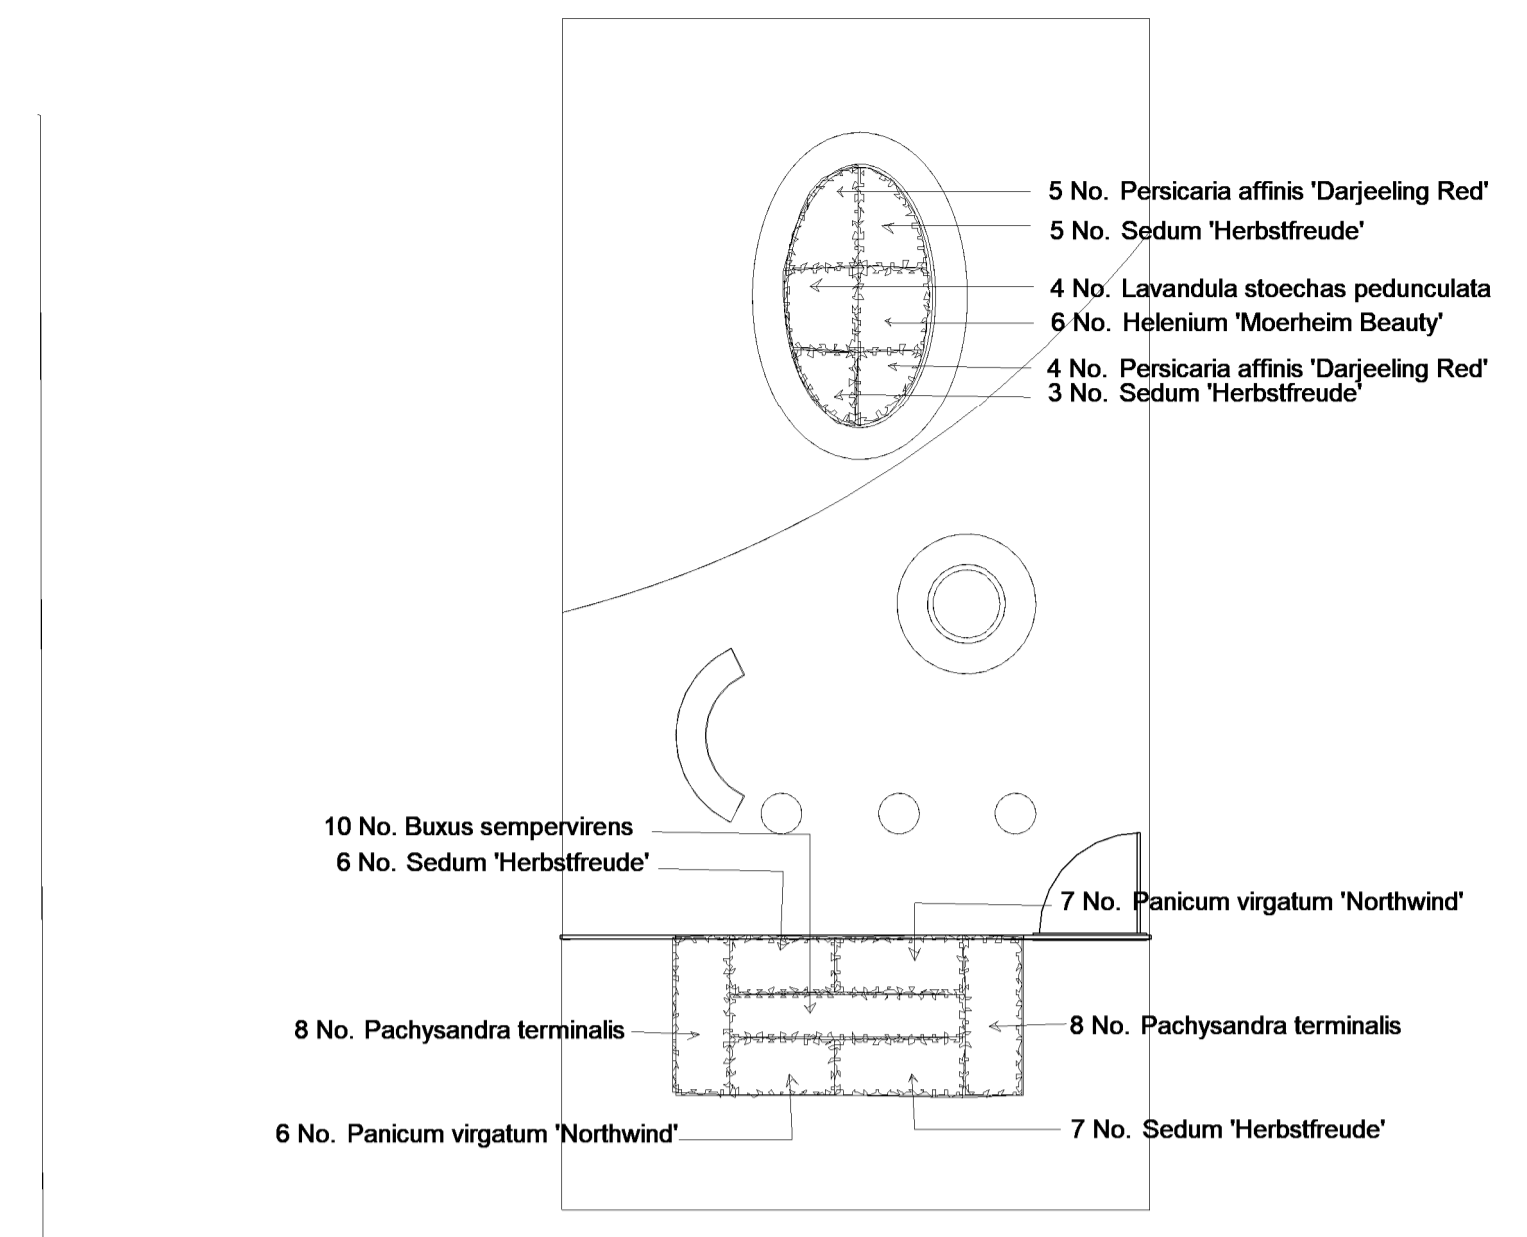

For detail planting see drawing No. RG0004-RYD-ZZ-XX-DR-L-7006

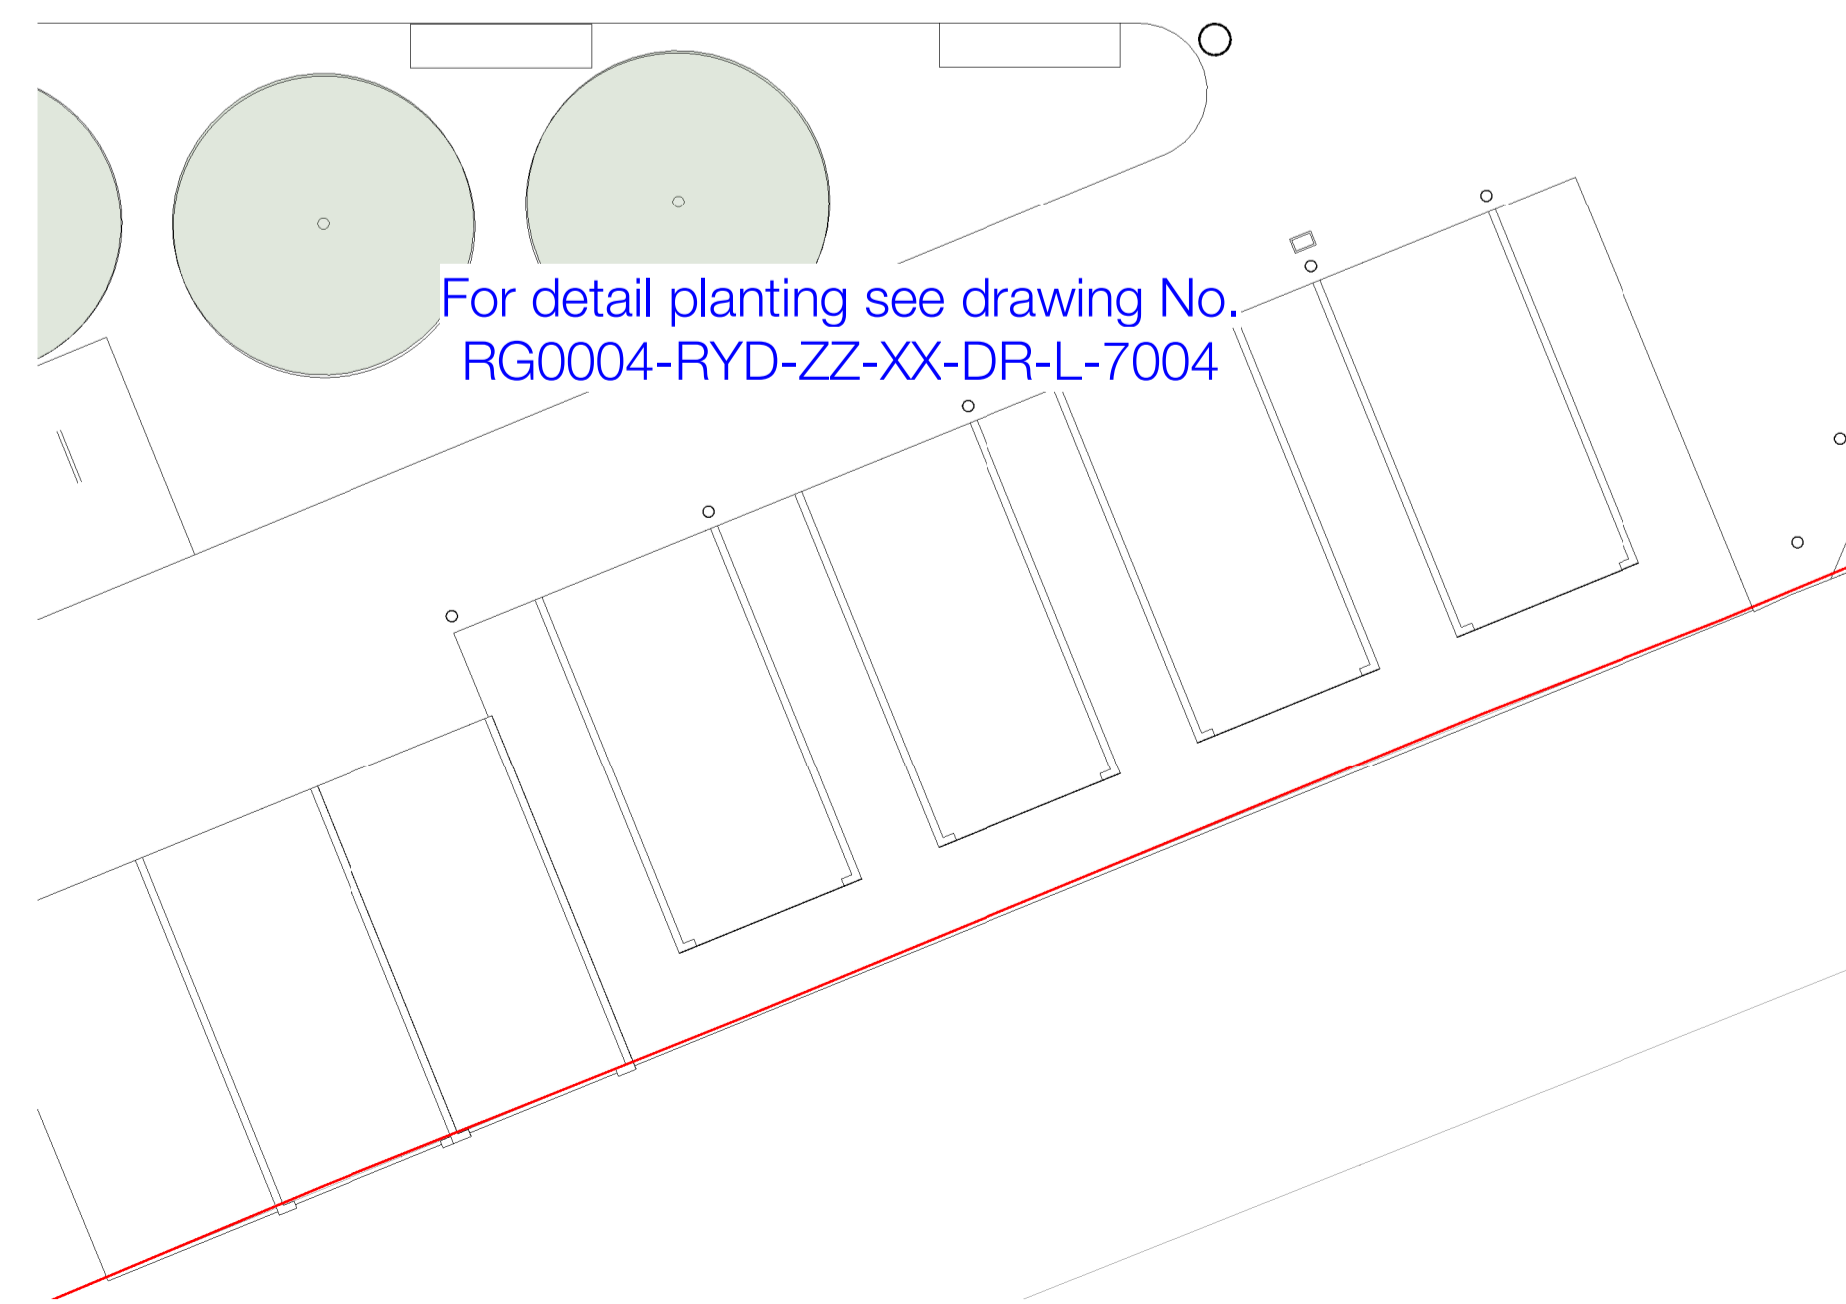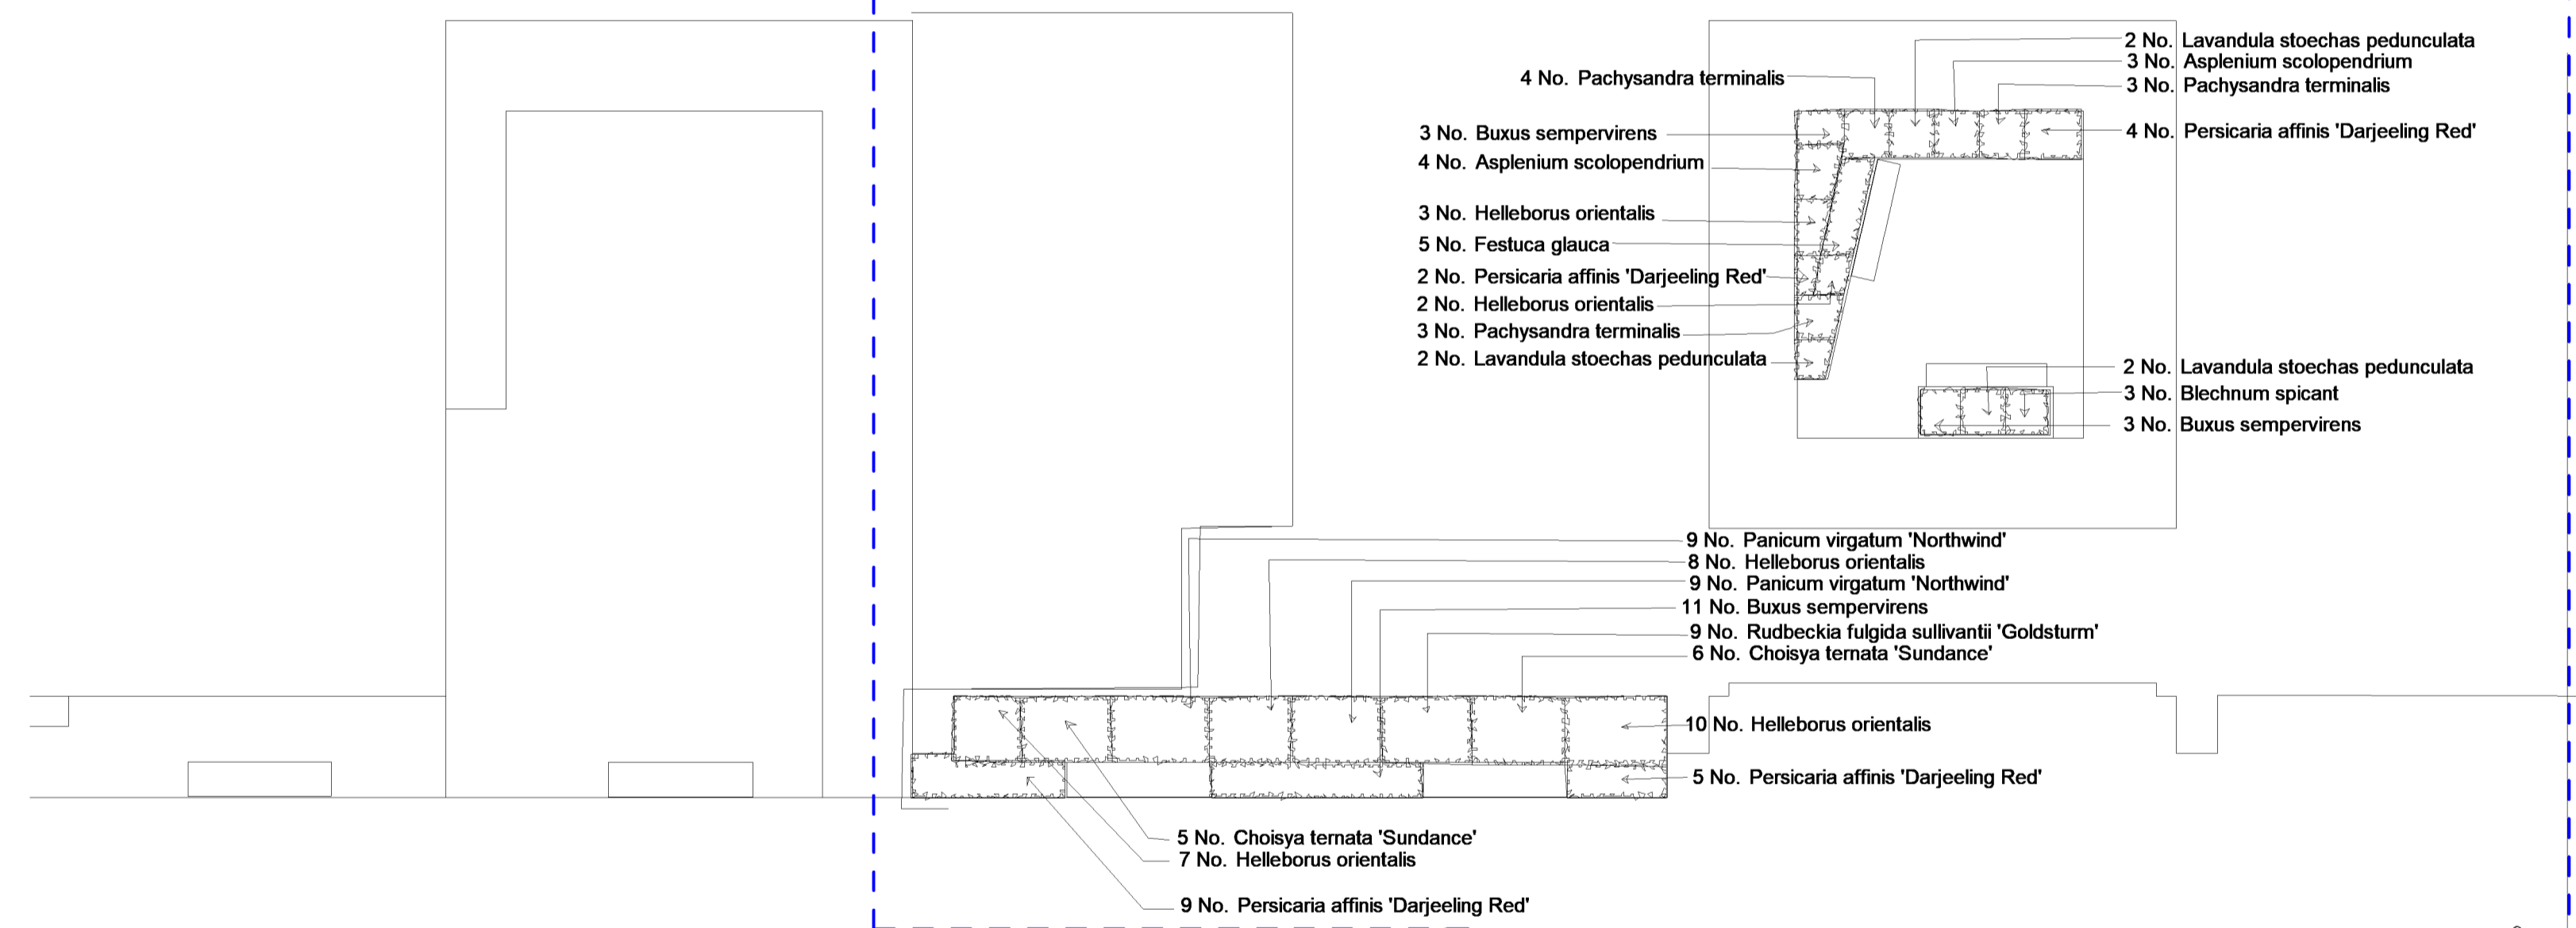

For detail planting see drawing No. RG0004-RYD-ZZ-XX-DR-L-7004

C3	Issued for planning	ADL	ADL	14/12/23
C2	Issued for Stage 5, additional labels and notes added to drawings.	TJ	MG	28/10/22
C1	Issued for Stage 5	TJ	GS	07/10/22
Rev	Description	Drawn	Checked	Date

Suability  
Construction Approval

Project  
Derbyshire Healthcare NHS Foundation Trust  
New Mental Health Accommodation - Chesterfield (Landscape)  
Chesterfield Hospital, Derbyshire North

Drawing  
Planting Plan Sheet 5

Drawing Number	Project ID	Originator	Zone	Level	Type	Role	Number
RG0004	- RYD	- ZZ	- XX	- DR	- L	- L	- 7005
Project Number	Scale at A1	Status	Revision				
10443-00	1 : 100	S4	C3				