


Q31 526 - Typical Tree Pit Within Visual Amenity Areas
 1 : 20

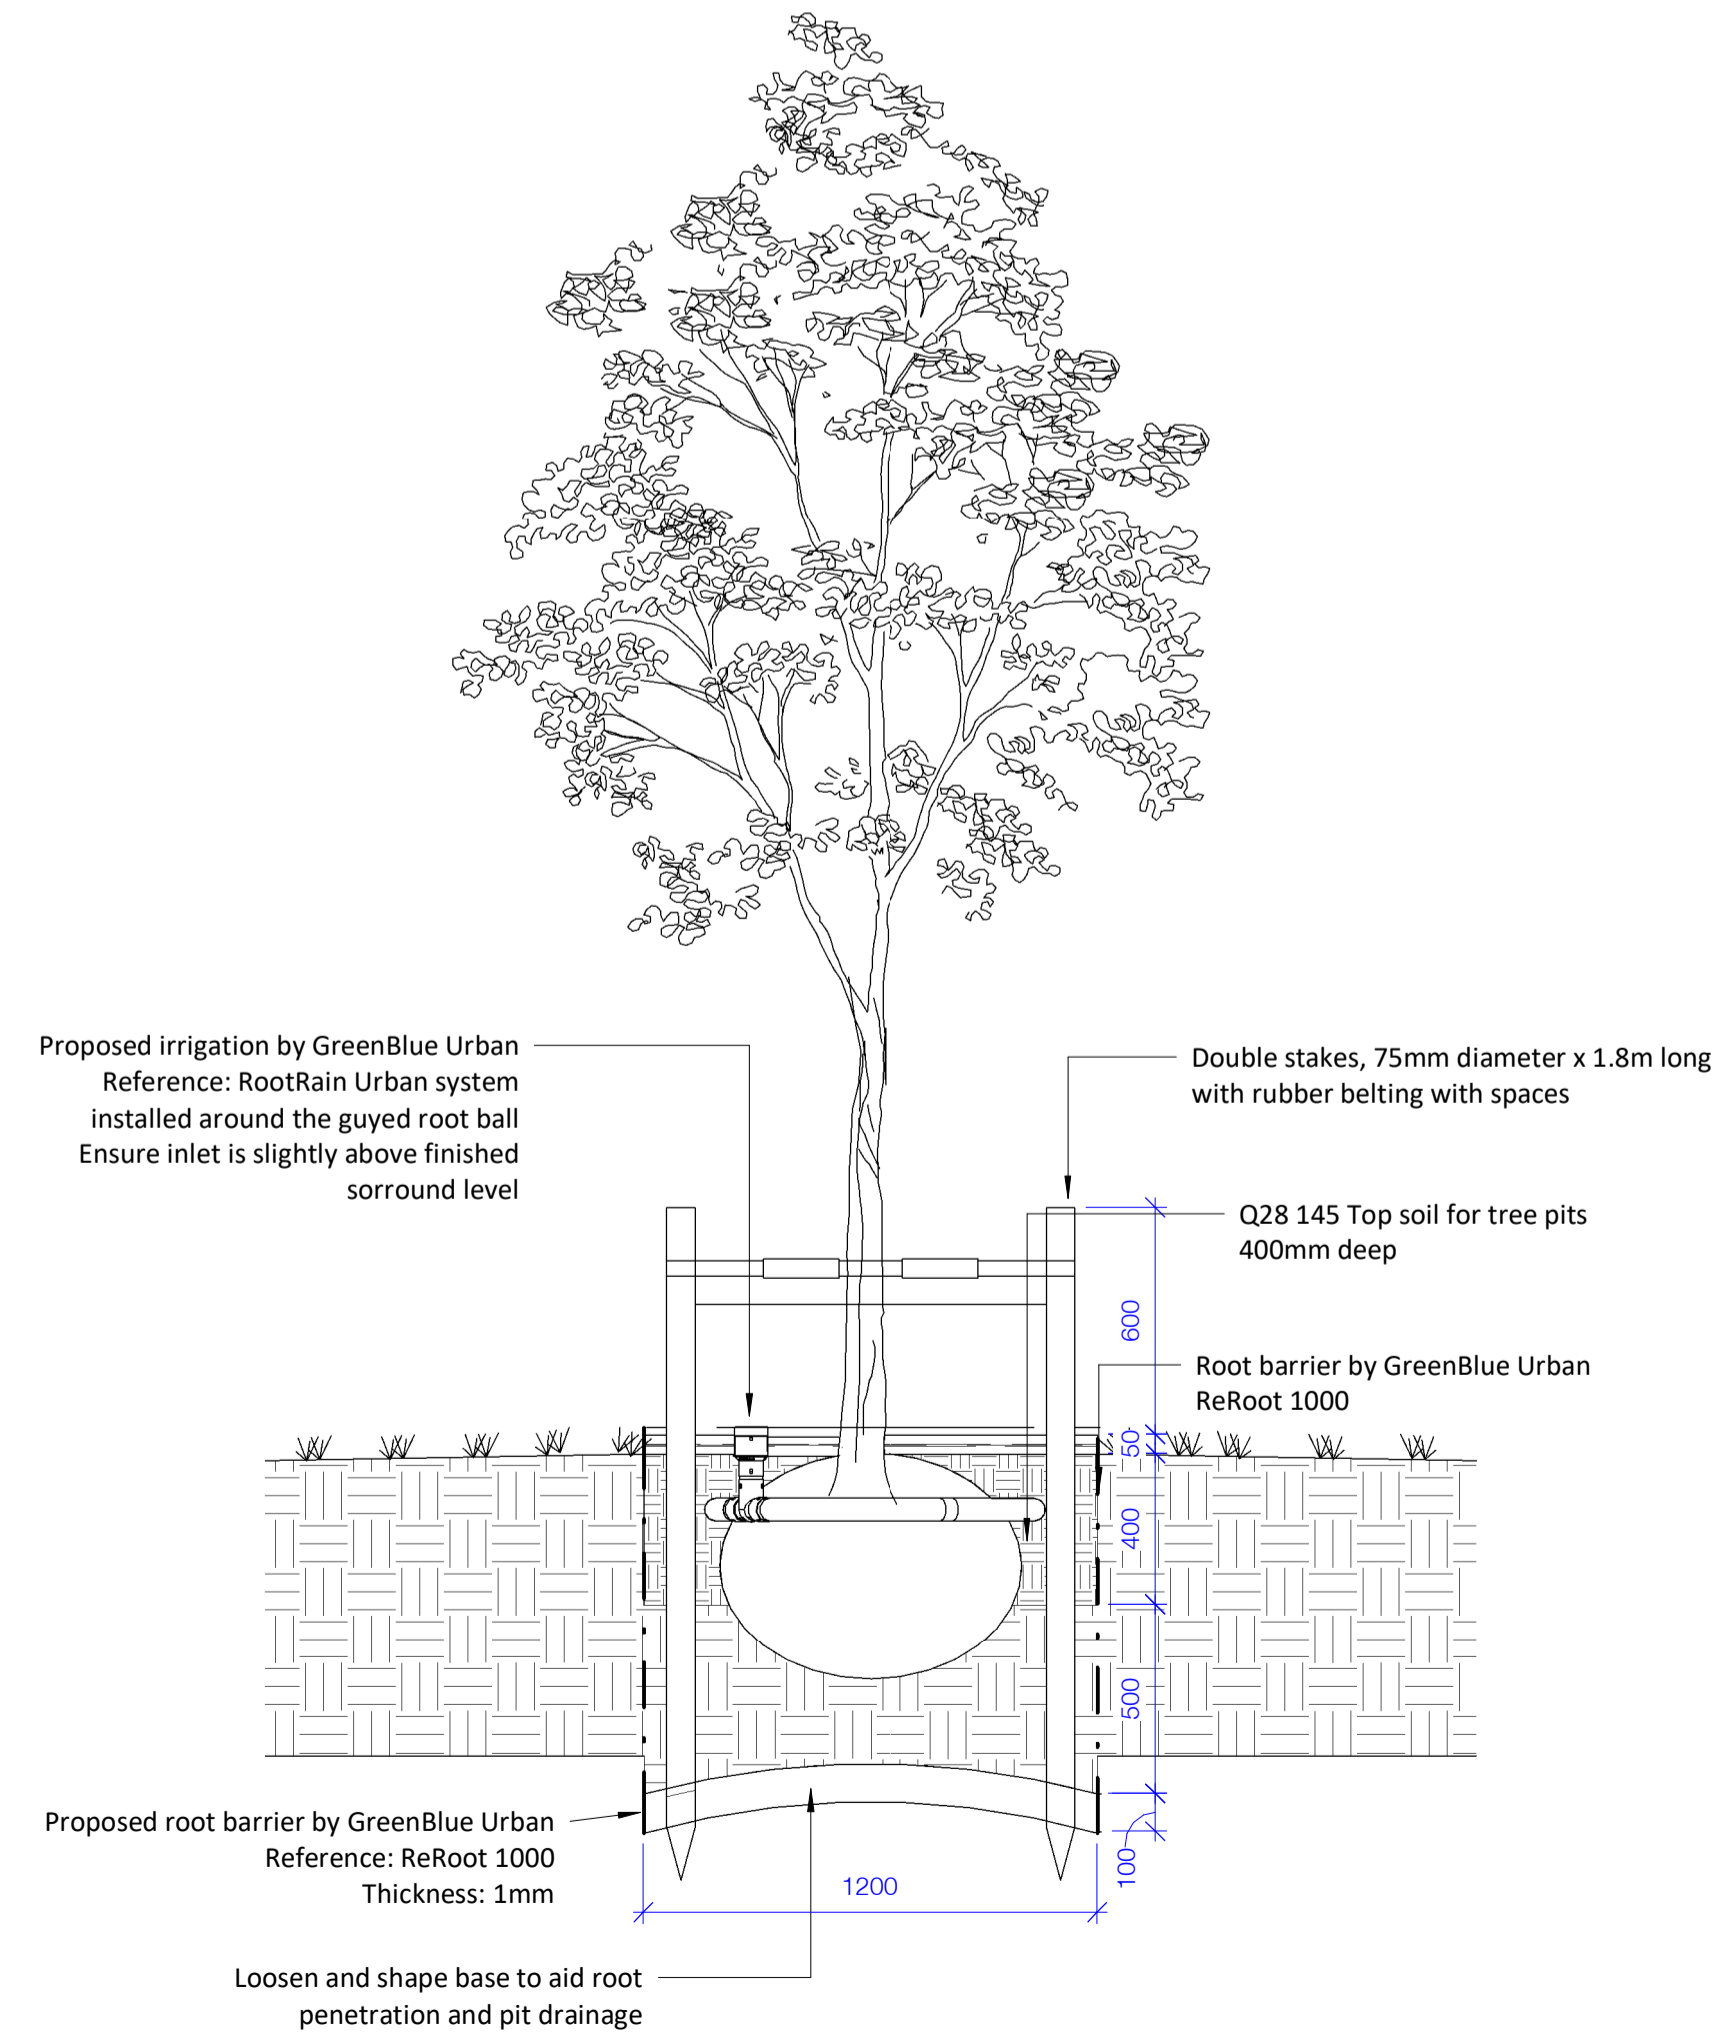


Q31 535 - Typical Tree Pit Outwith Visual Amenity Areas
 1 : 20

Description:
 Grass seed to Visual Amenity Gardens only

Mixture:
 Germinal Amenity A24 Wear and Tear

Application rate:
 As manufacturers specifications

Q30 310 - Amenity Grass
 1 : 10

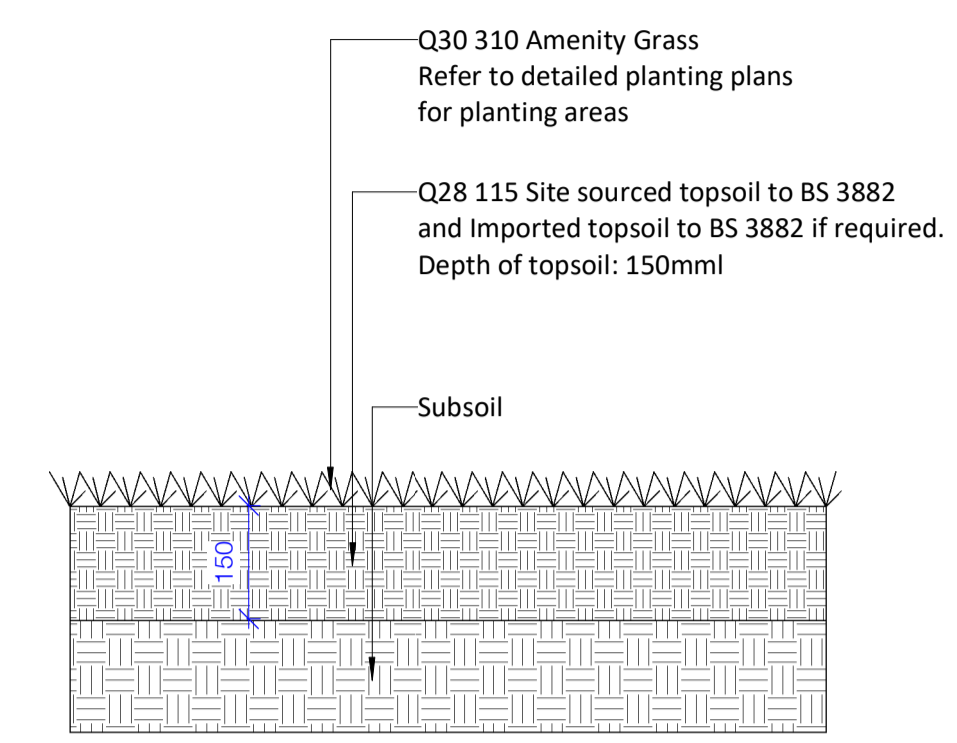

Description:
 In accordance with Biodiversity Net Gain (BNG) report prepared by Temple Ecologist, the recommended supplier and seed mixture is Emorsgate Seed rer. EM3F Special General Purpose Wildflowers.

Supplier:
 Emorsgate Seeds


Mixture reference:
 EM3F

Application rate:
 15kg/ha; 1.5g/m²

In accordance to the BNG report, it is necessary to remove the topsoil prior to sowing seed mixes to reduce nutrient load and limit coarse grass and ruderal herb establishment. The grassland should be managed with a relaxed mowing scheme, including the requirement to remove all arisings, to enable the growth of flowering plant species and provide cover for invertebrates.

Q30 312 - Wildflower
 1 : 10

NOTE: bark mulch is needed only outside the Visual Amenity Gardens and planting outside the building

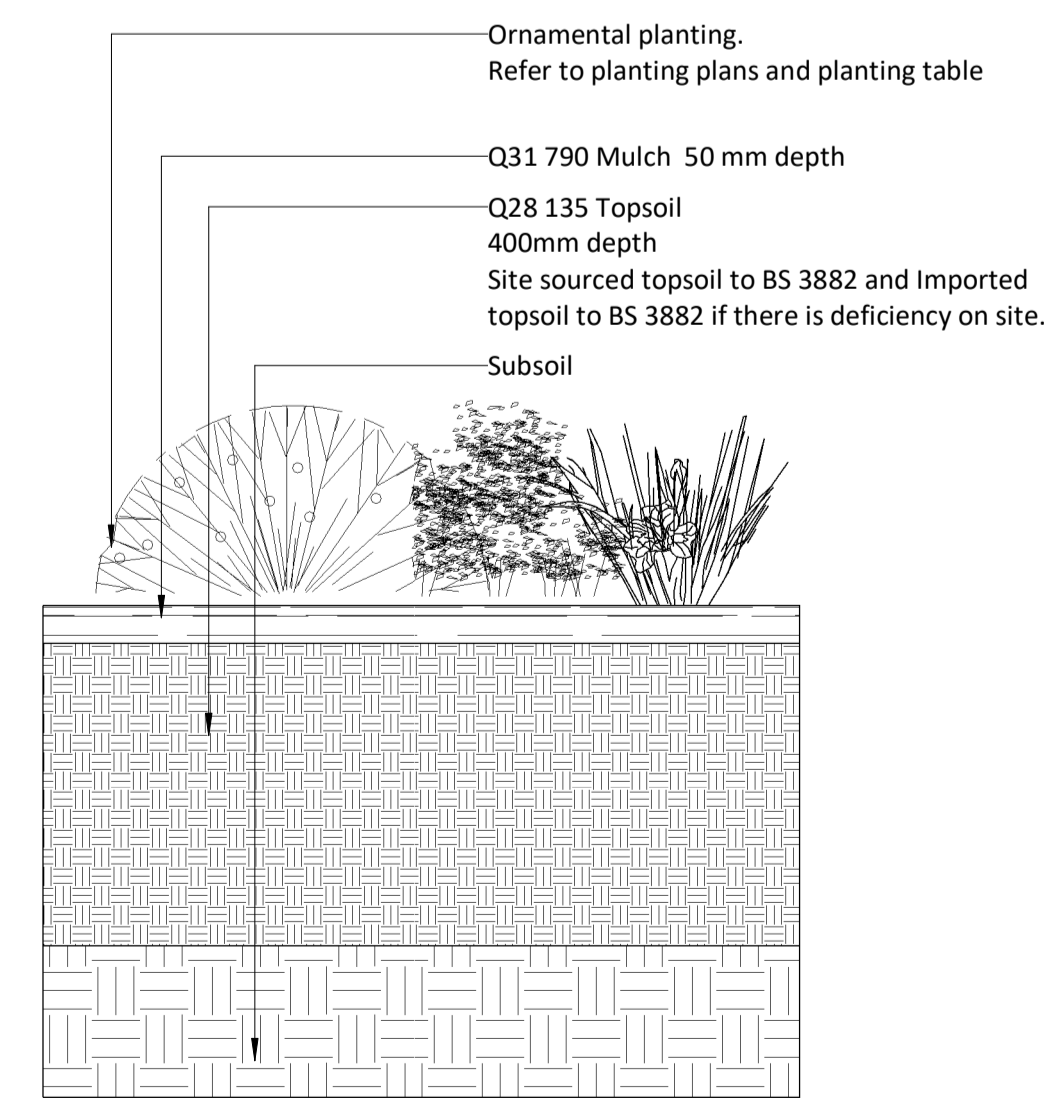

Ornamental Planting
 1 : 10

C2	Issued for planning	AOL	AOL	14/12/23
C1	Issued for Stage 5	TJ	GS	07/10/22
Rev	Description	Drawn	Checked	Date

Subsidiary
 Construction Approval

Project
 Derbyshire Healthcare NHS Foundation Trust
 New Mental Health Accommodation - Chesterfield (Landscape)
 Chesterfield Hospital, Derbyshire North

Drawing
 Typical Soft Landscape Details

Project ID	Originator	Zone	Level	Type	Role	Number
FG0004	- RYD	- ZZ	- XX	- DR	- L	- 4804
Project Number	Scale at A1	Status	Revision			
10443-00	As indicated	S4	C2	.0		