



Q40 210 Wooden post and rail fencing 1.4m high.
 Manufacturer: Contractor's choice
 Height: 1.4m high
 Finish and colour: None required.
 To provide a 30-year service life.
 Conformity: Submit manufacturer's and installer's certificates, to BS 1722-7.

Q40 210 - Post and rail timber fence 1.4m
 1:20

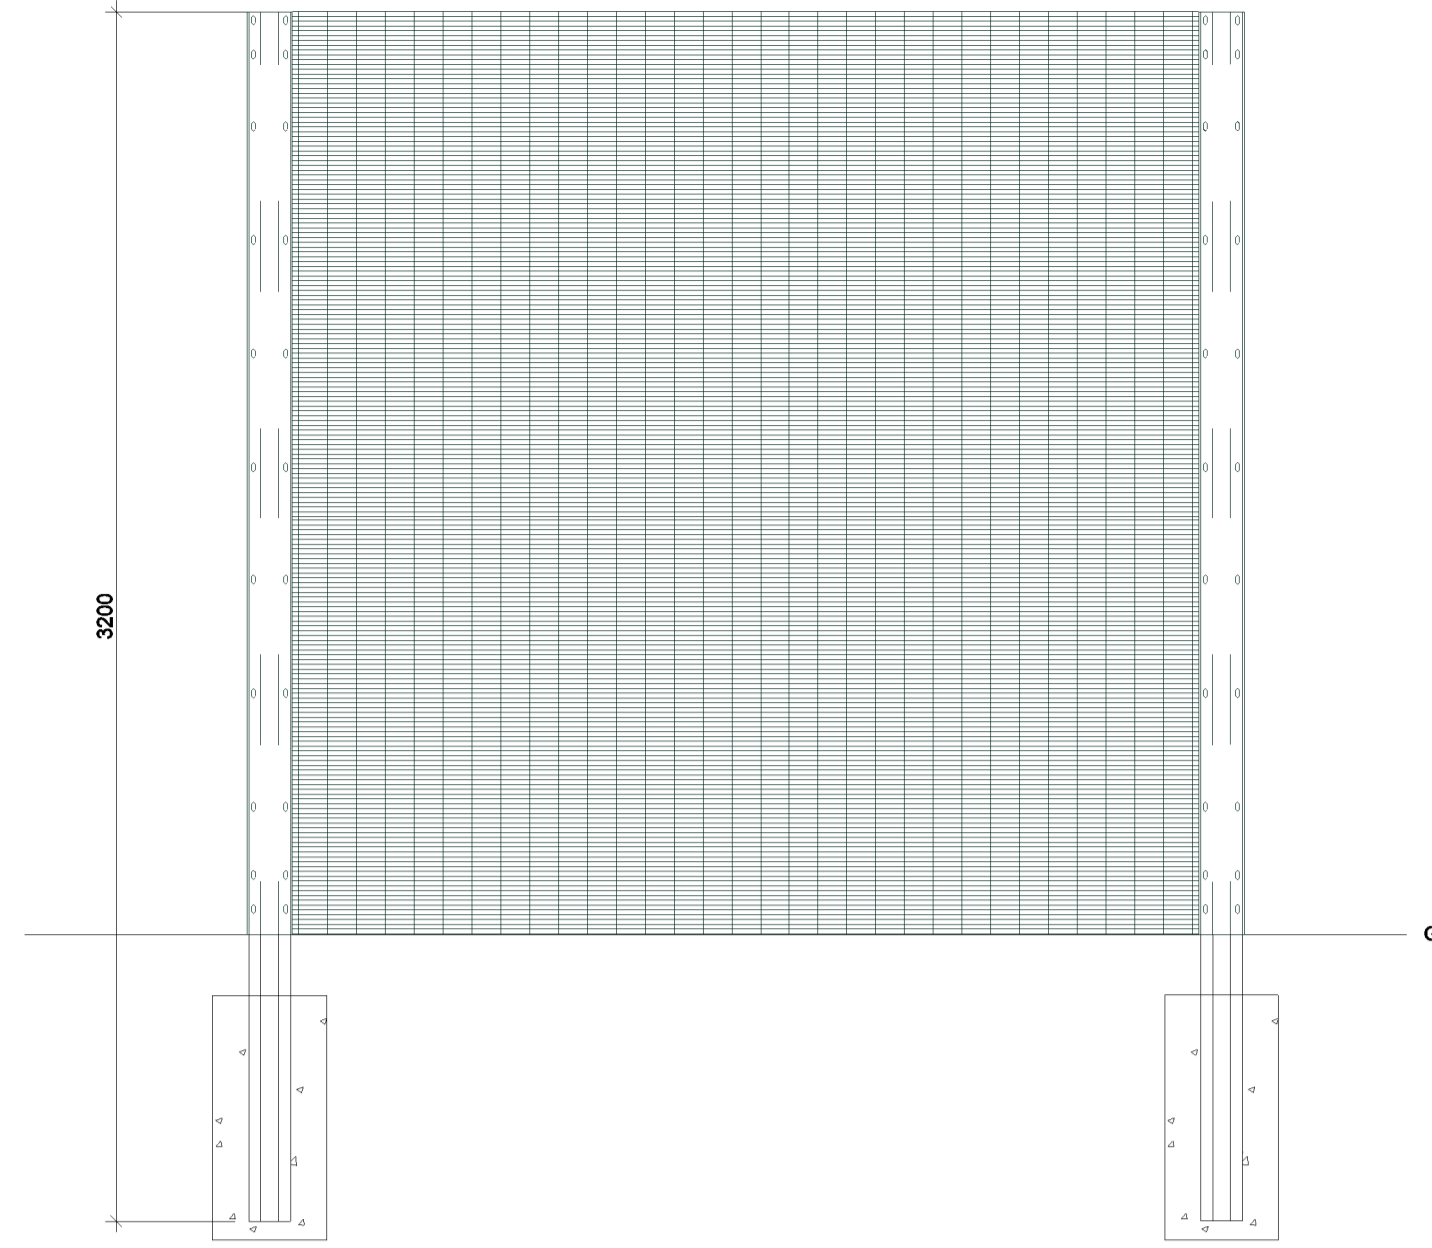

Q40 126A Proposed open mesh steel panel security fencing 2.4m with gates
 Manufacturer: CLD fencing
 Reference: CLD Securus SR1 High Security
 Colour: RAL 6005 Green
 Submit manufacturer's and installer's certificates, to BS 1722-14.


Q40 126 & 126A - Open Mesh Steel Panel Fencing 2.4m & 4.2m high
 1:20

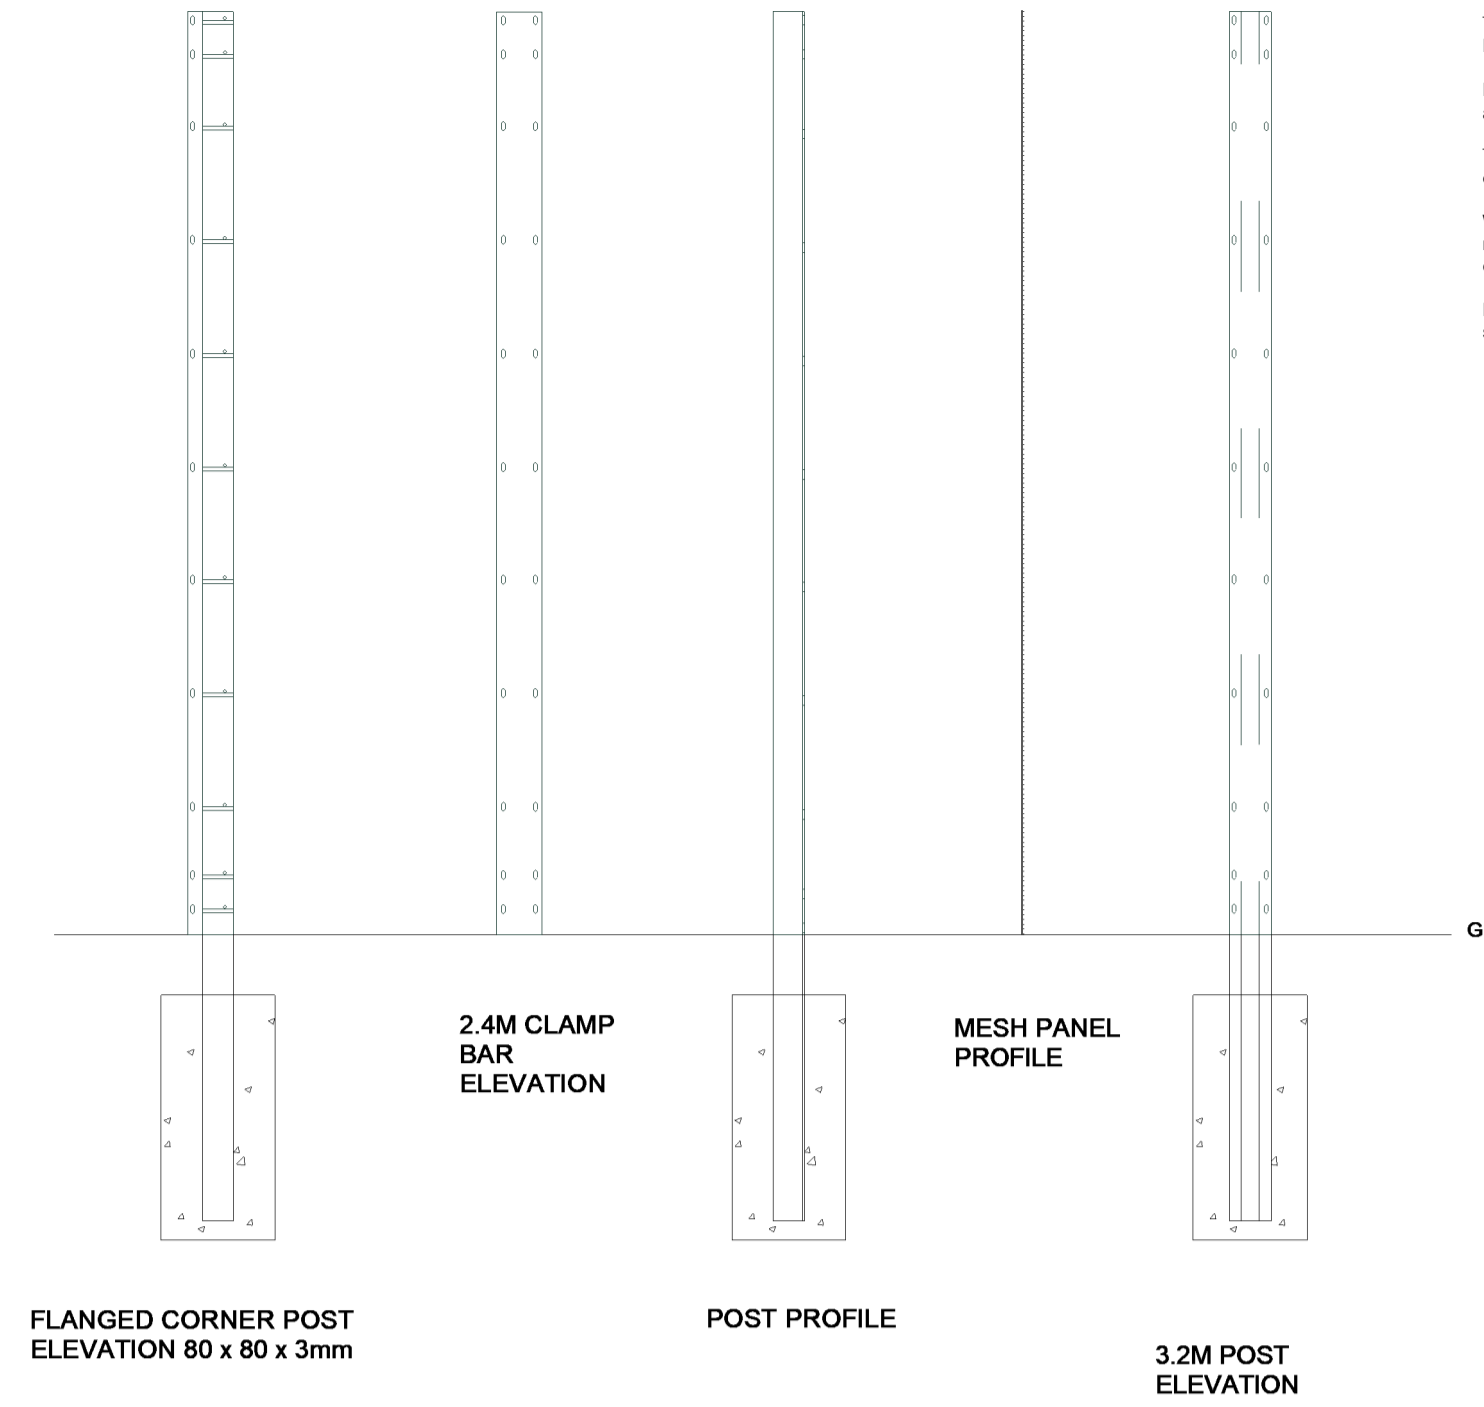



The use of this data by the recipient acts as an agreement of the following statements:
 Do not use this data if you do not agree with any of the following statements:
 Ryder Architecture has co-ordinated relevant information received from third parties, but are not responsible for the content of the information received from others.
 The controlled version of this drawing should be viewed in DWG or PDF format not DWG or other formats. All prints of this drawing must be made in full colour.
 Where this drawing has been based upon Ordnance Survey data, it has been reproduced under the terms of Flyder Licence No. 100000144. Reproduction of this drawing in whole or in part is prohibited without the prior permission of Ordnance Survey.
 Do not scale the drawing. Use figured dimensions in all cases. Check all dimensions on site. Report any discrepancies in writing to Flyder before proceeding.

NOTE:
Design intent only.
Manufacturer to provide shop drawings for approval prior to fabrication.


Description: Handrail to external ramp
 System manufacturer: Contractor's choice
 Material: Stainless steel 316 ggrade
 Cross section: Circular profile with a diameter between 40mm to 50mm
 Finish: brushed
 Height (to upper surface of handrail) Above pitch line: 1000 mm
 Overall length: 1x handrail of 9000mm length,
 1x handrail of 7150mm length.
 Fixing & foundation to engineers details

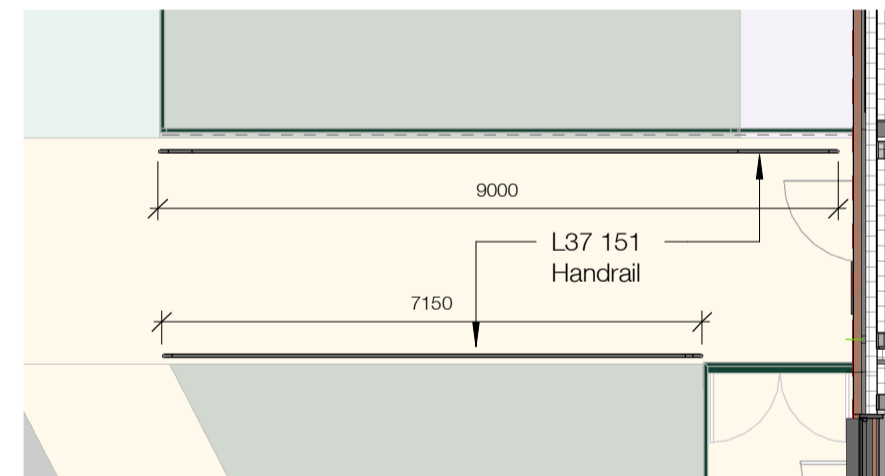

L37 150 Plan Layout
 1:100

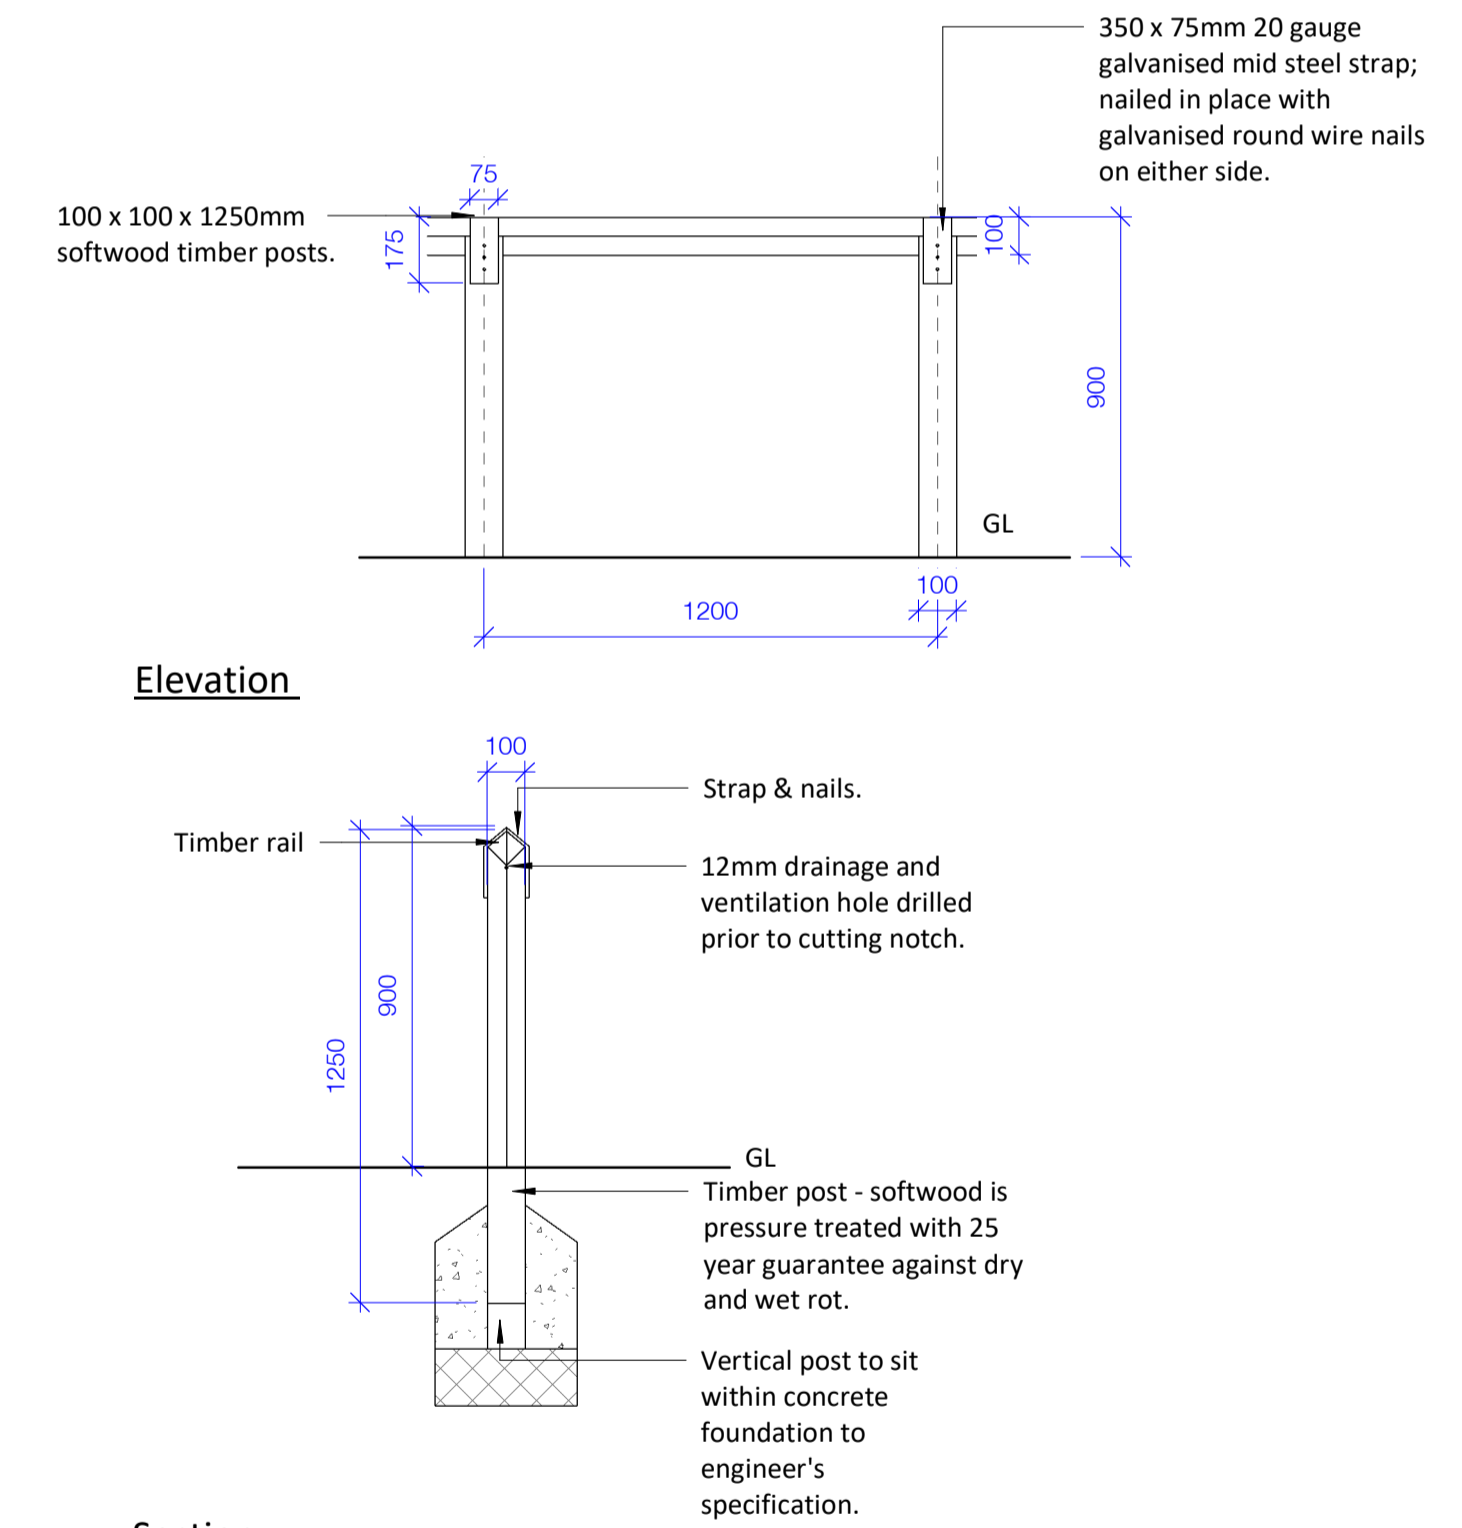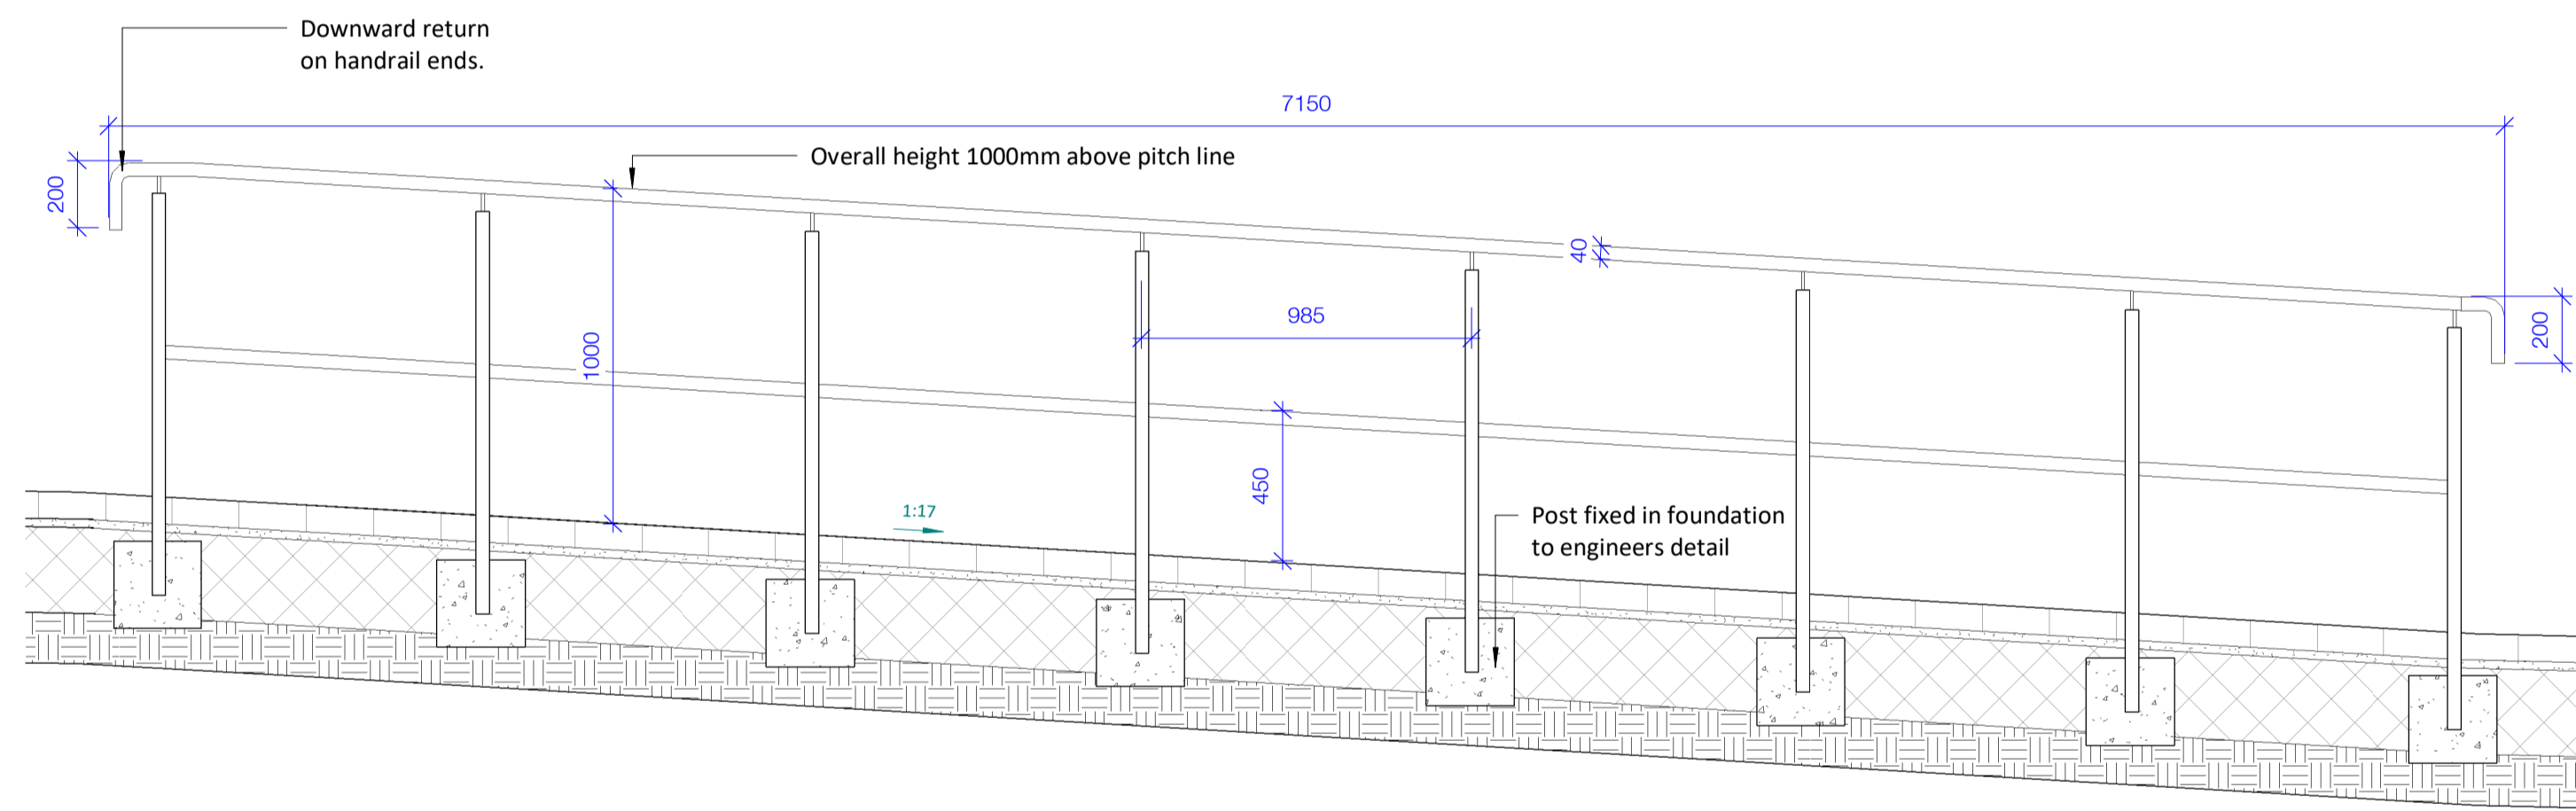

Q40 210A - Knee Rail Detail
 1:20

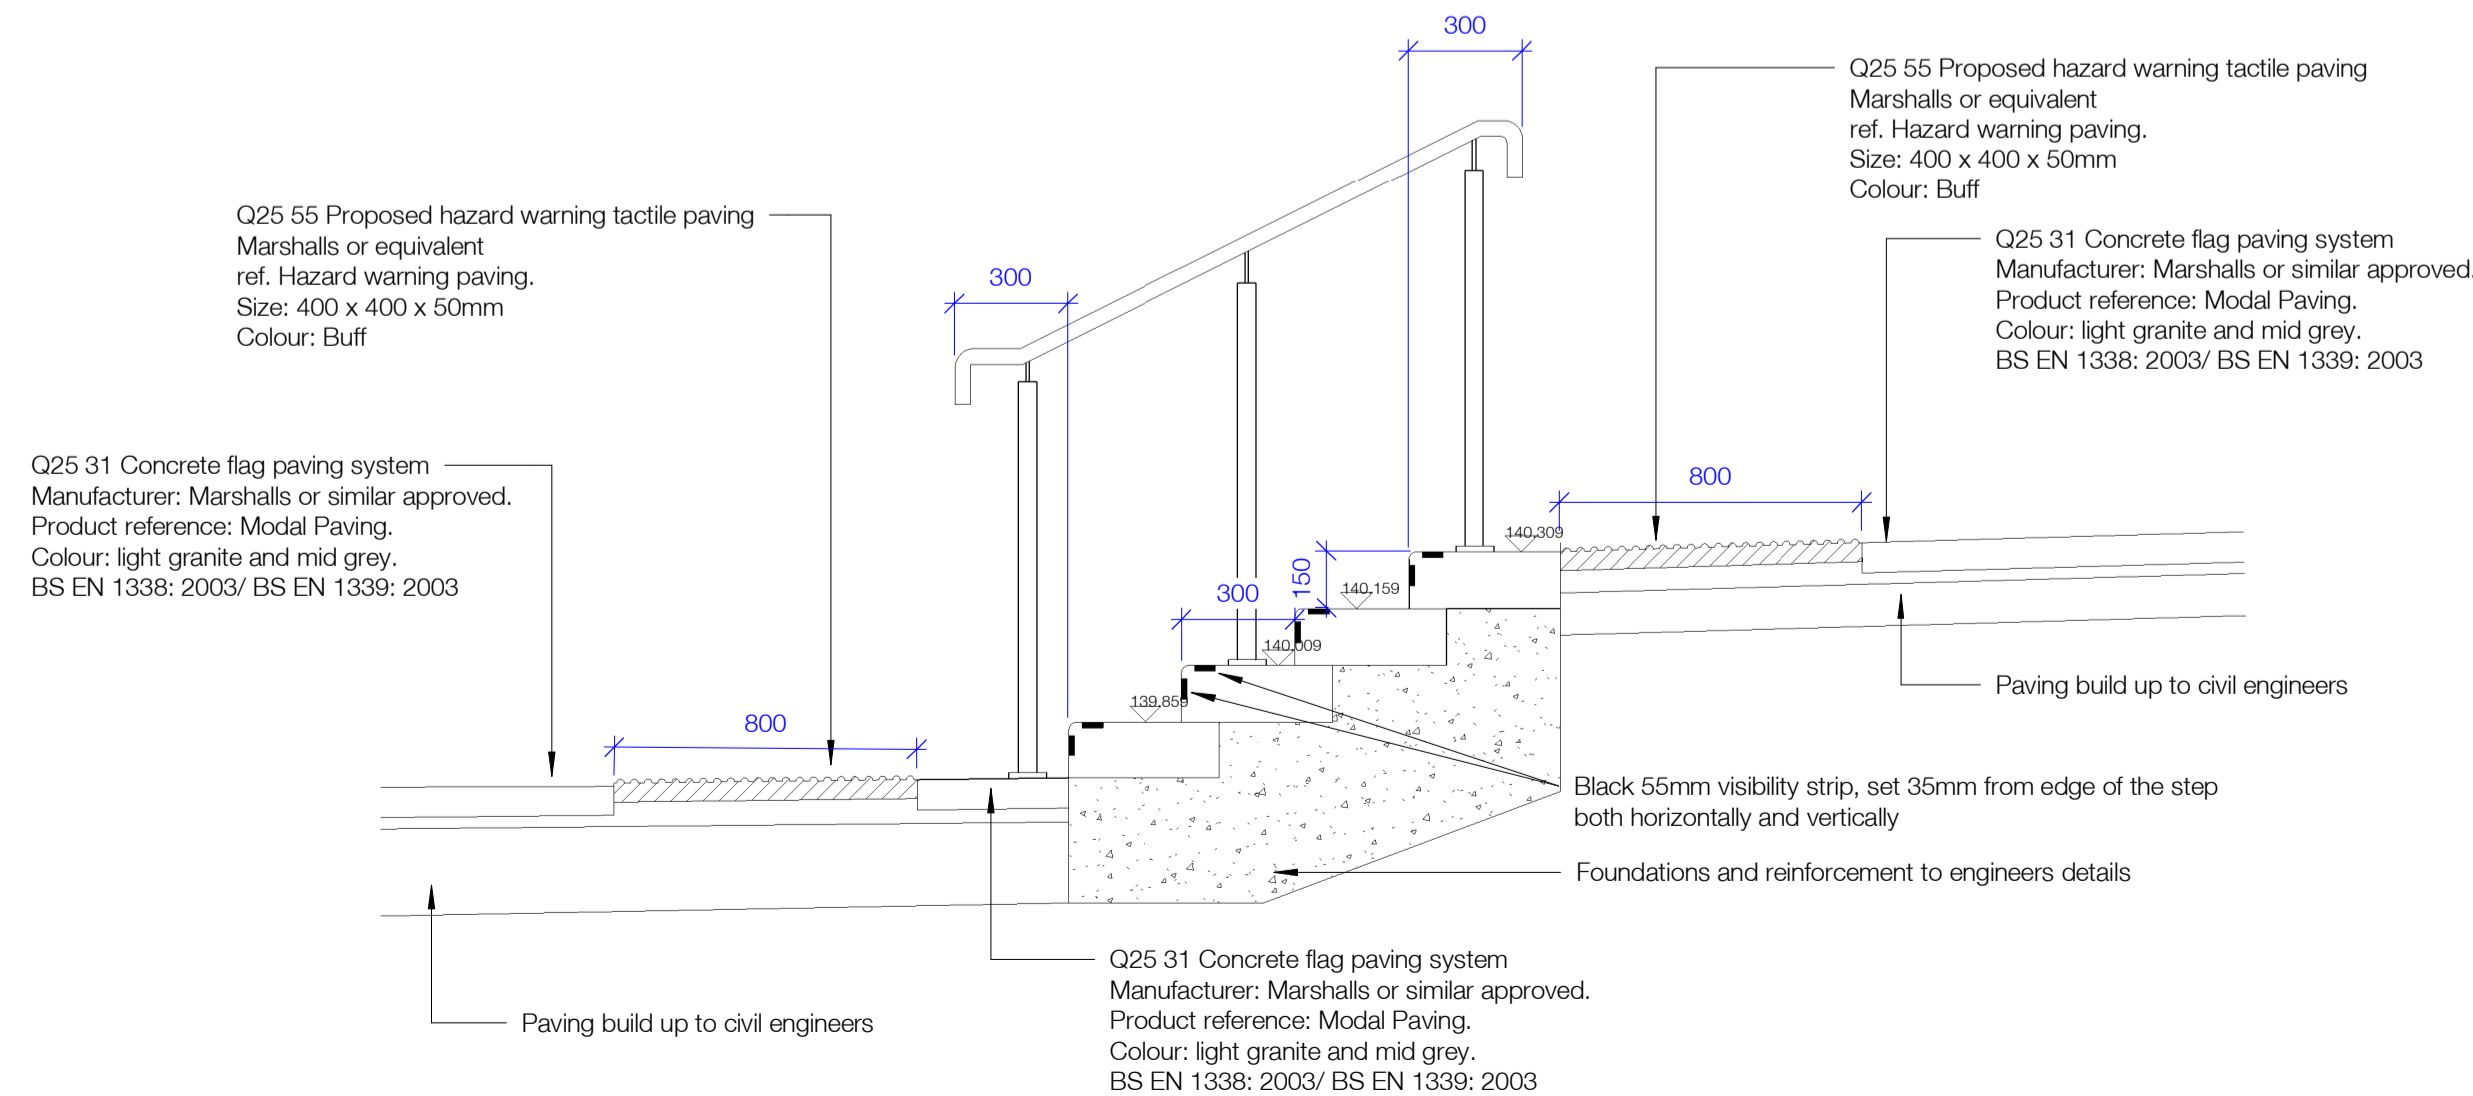

Steps Details
 1:20

Rev	Description	Drawn	Checked	Date
C3	Updates made following comments received from Vinci on 8.12.23	AOL	ADL	14/12/23
C2	Issued for Stage 5, additional labels and notes added to drawings.	TJ	MG	28/10/22
C1	Issued for Stage 5	TJ	GS	07/10/22

Suitability
 Construction Approval
 Project
 Derbyshire Healthcare NHS Foundation Trust
 New Mental Health Accommodation - Chesterfield (Landscape)
 Chesterfield Hospital, Derbyshire North

Project ID	Originator	Zone	Level	Type	Role	Number
RG0004	- RYD	- ZZ	- XX	- DR	- L	- 4805
Project Number	Scale at	Status	Revision			
10443-00	As	S4	C3	.0		

info@ryderarchitecture.com
 www.ryderarchitecture.com

Ryder