




Detail 16 Resin Bound Gravel (Buff) to Ornamental Planting in Visual Amenity Garden
1 : 10

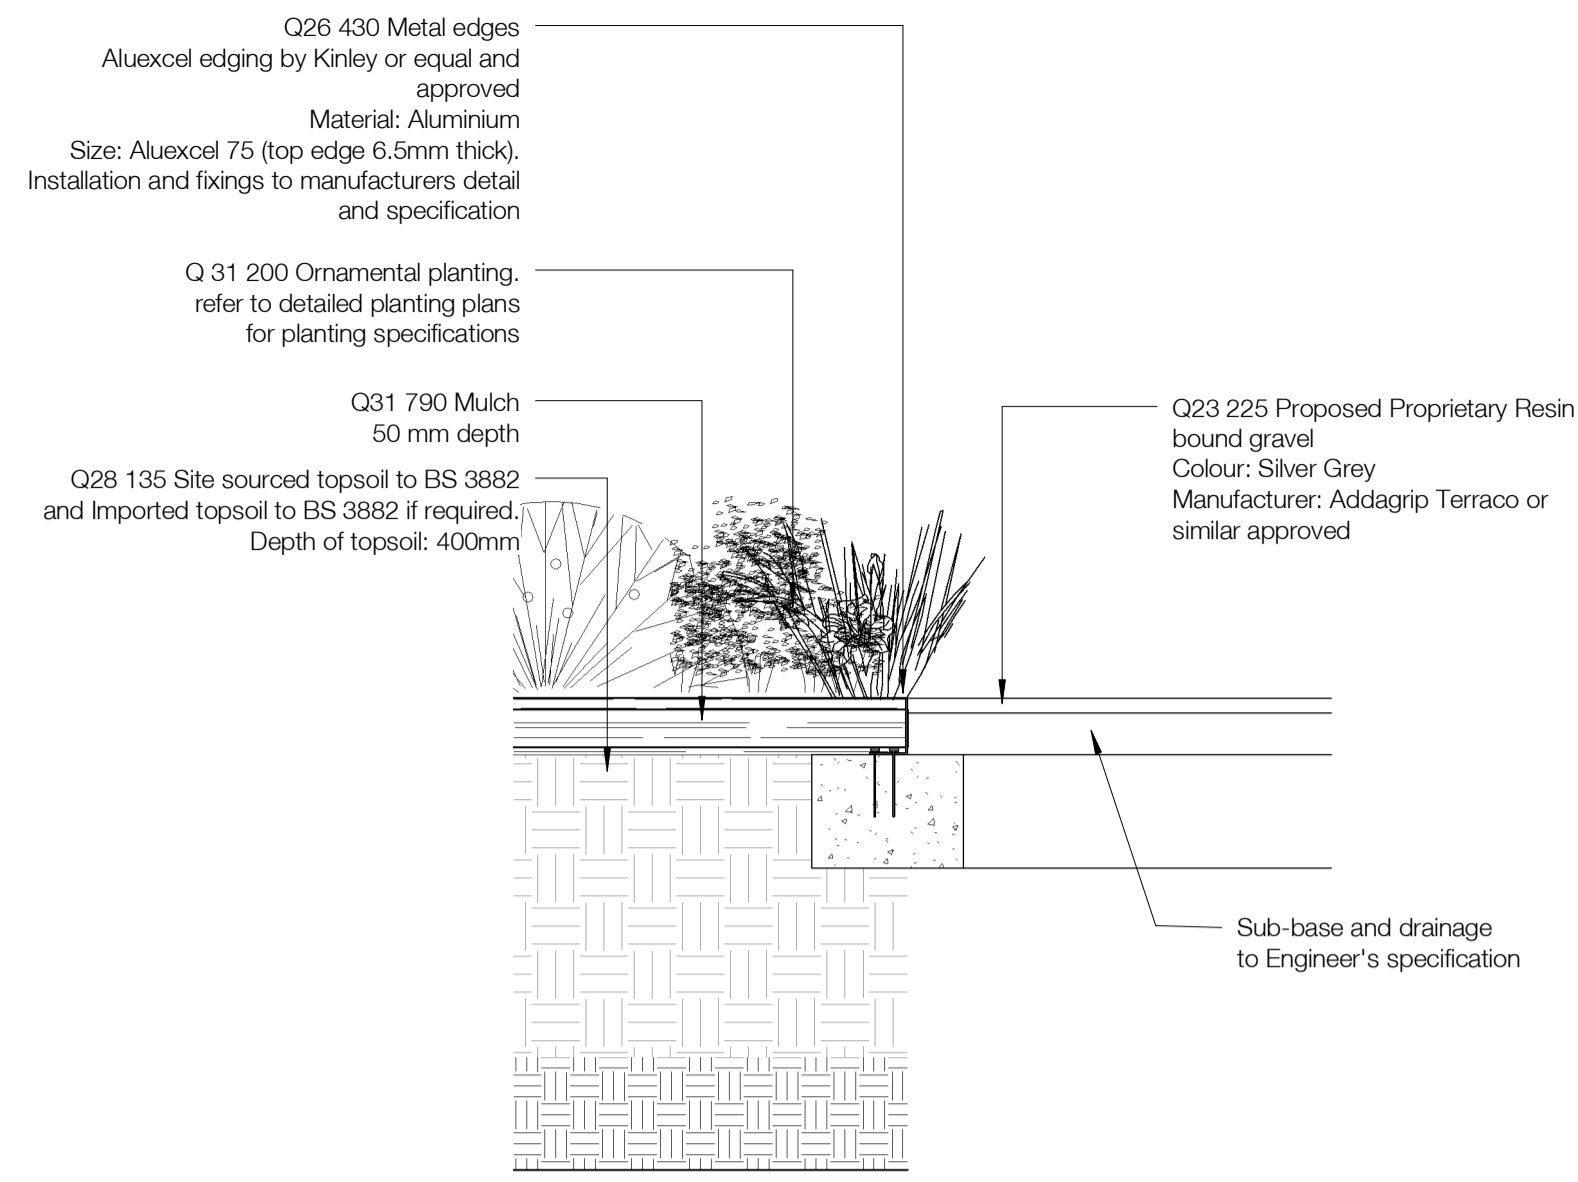


Detail 17 Resin Bound Gravel (Silver Grey) to Ornamental Planting in Visual Amenity Garden
1 : 10

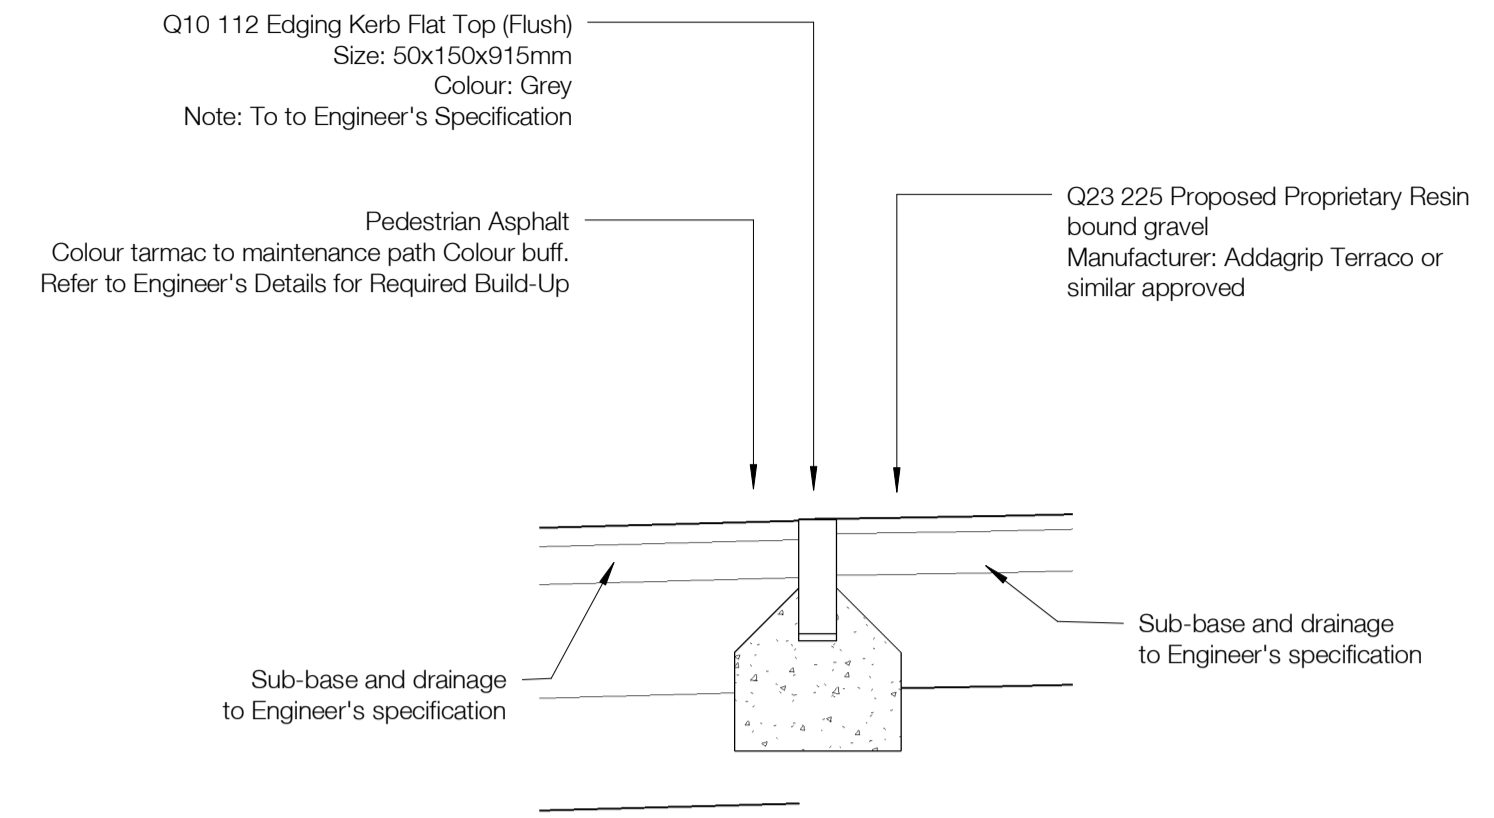


Detail 18 Resin Bound Gravel (Buff) to Coloured Tarmac
1 : 10

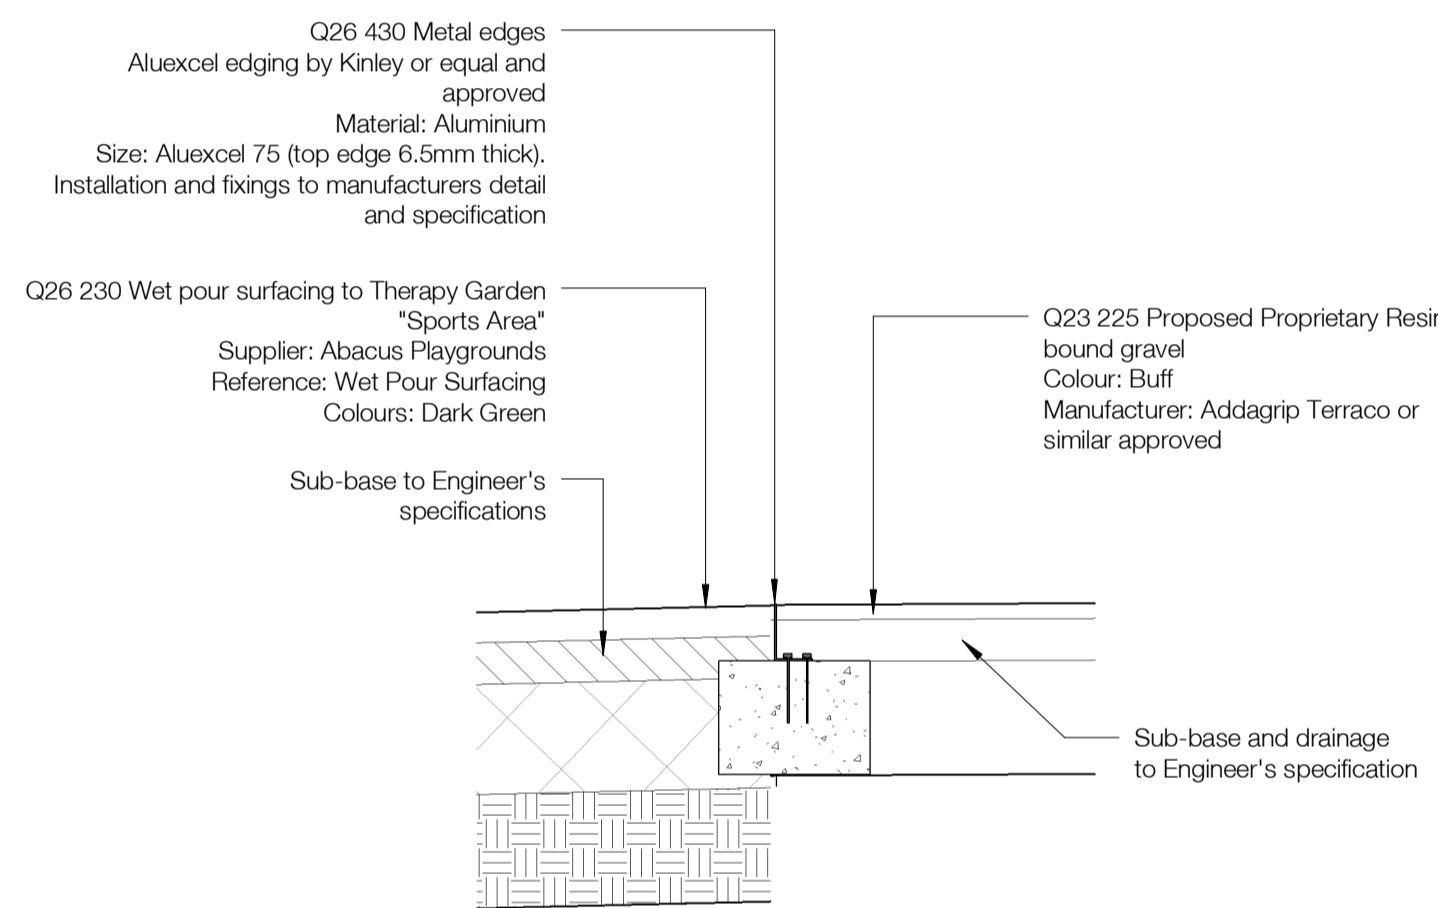


Detail 19 Wet Pour Surface to Resin Bound Gravel (Buff) in Therapies Garden
1 : 10

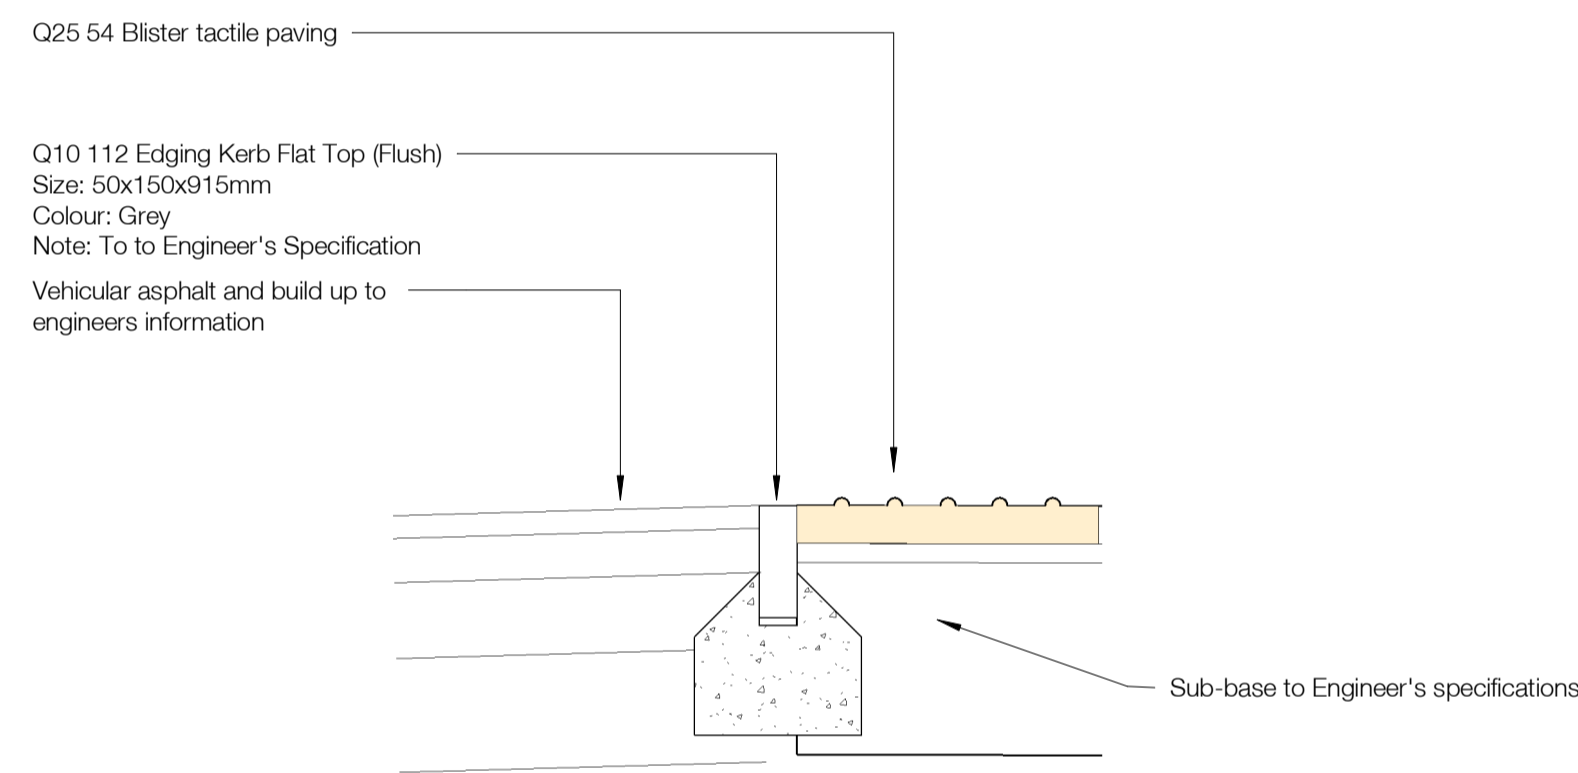


Detail 20 Vehicular Tarmac to Block Paving (Flush Kerb)
1 : 10

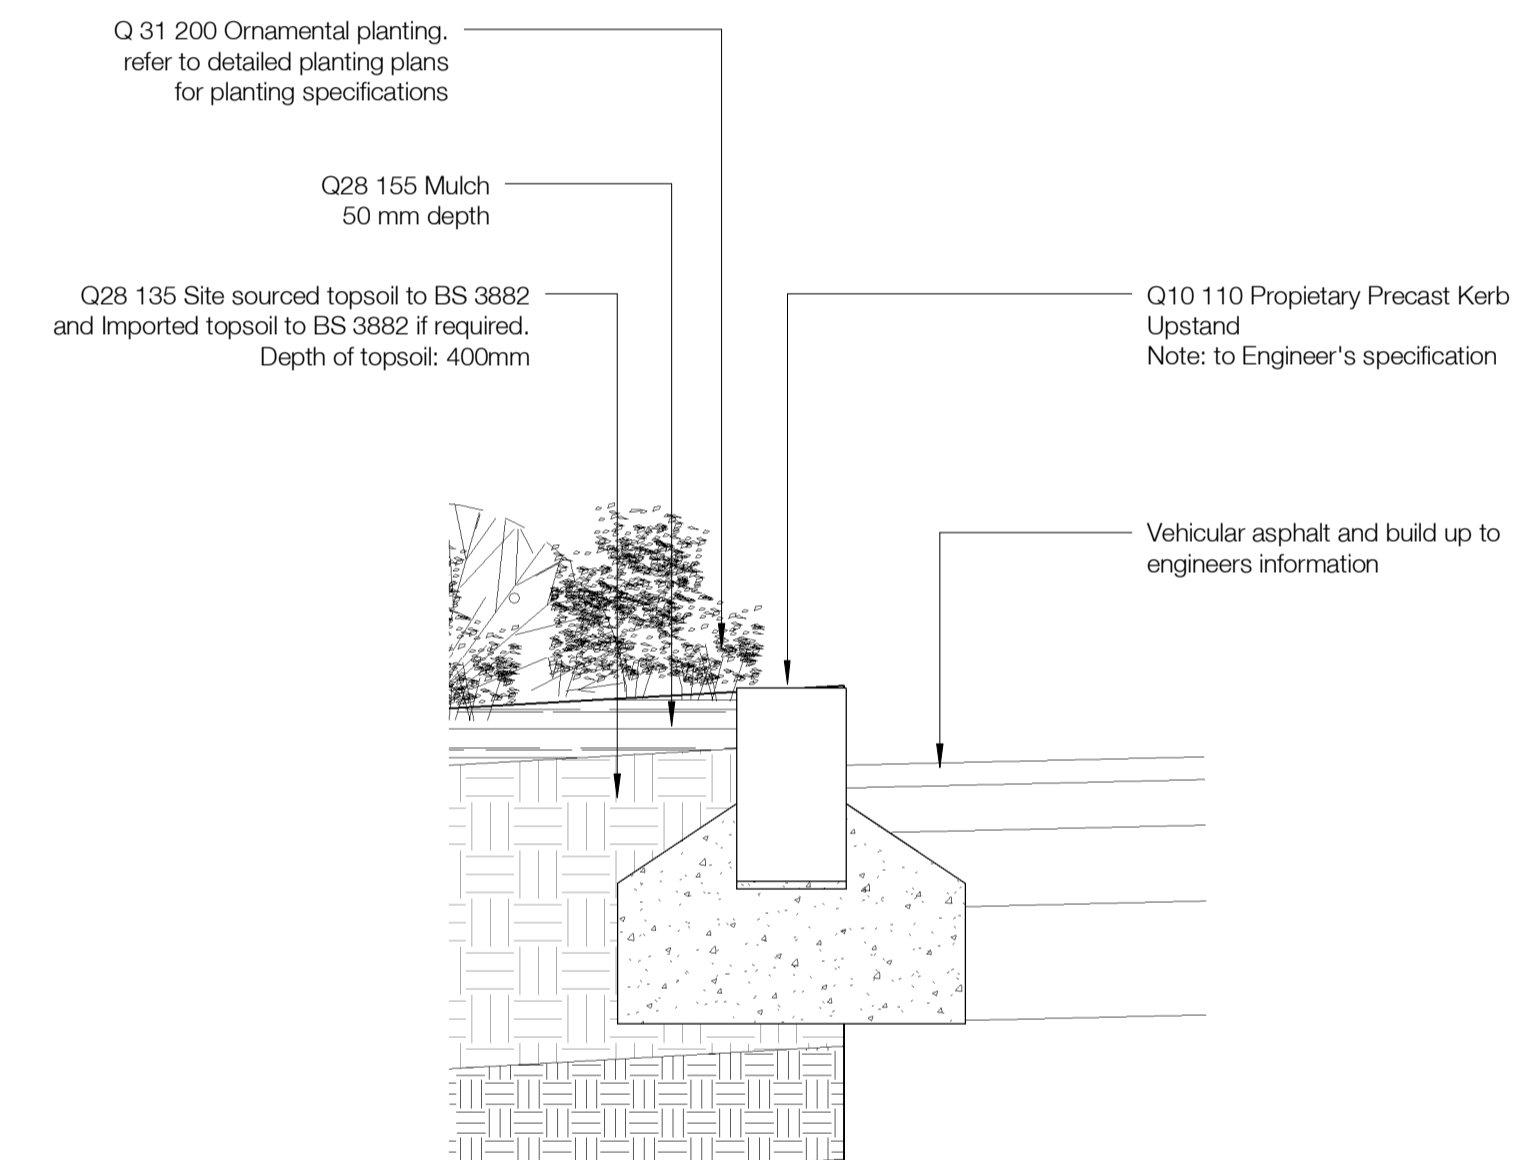


Detail 21 Ornamental Mix to Vehicular Tarmac
1 : 10

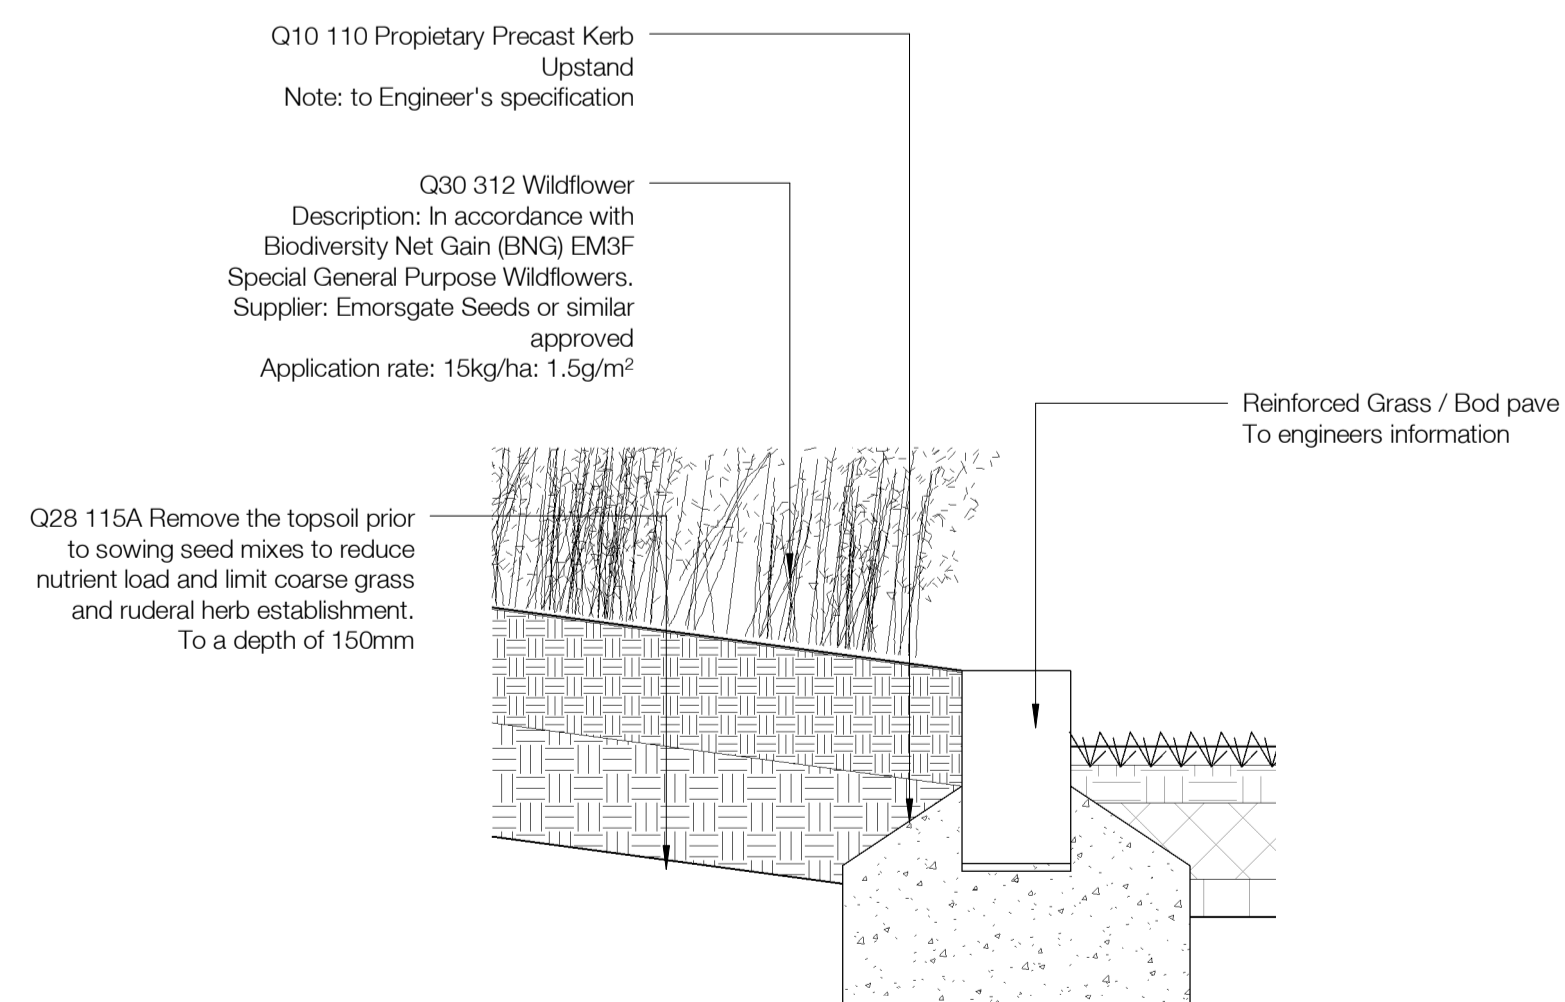

Detail 22 Wildflower to Reinforced Grass Along Fire Tender Route
1 : 10

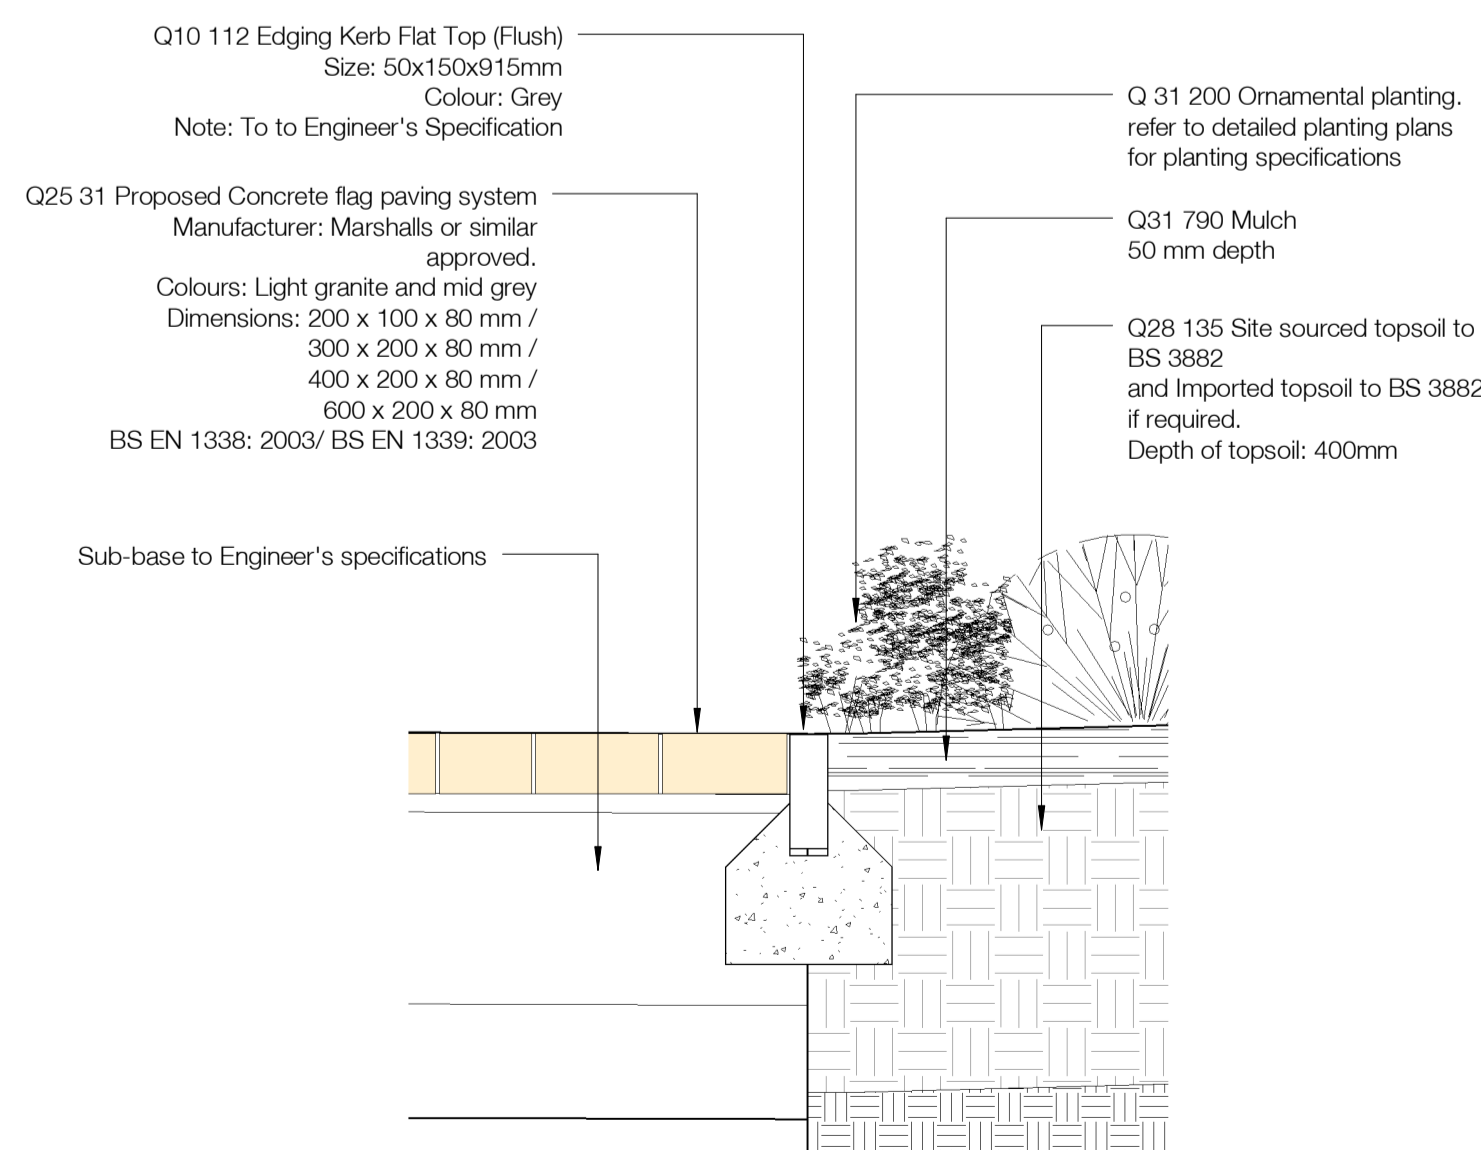

Detail 23 Ornamental Mix to Building Frontage and Pavement
1 : 10

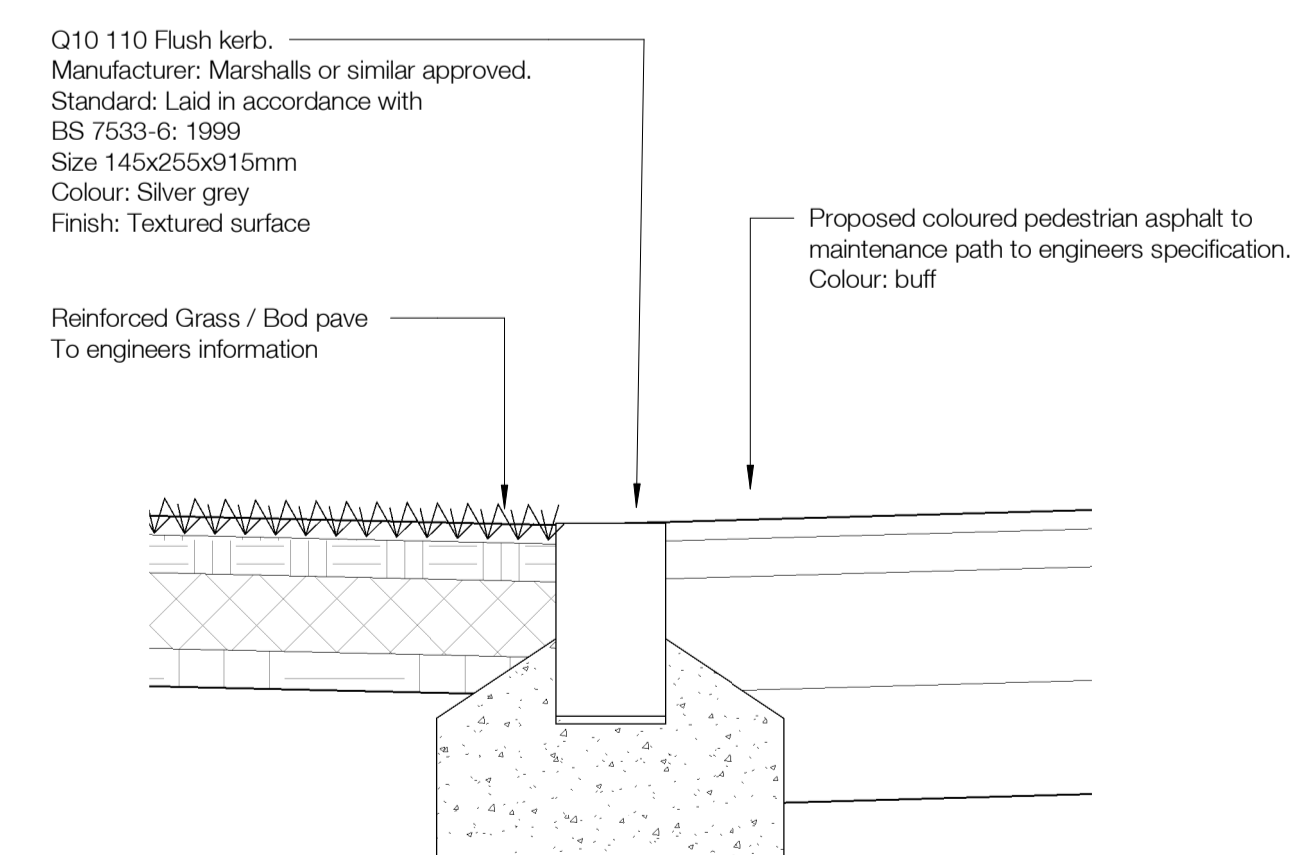

Detail 24 Colour tarmac and reinforced grass
1 : 10

C2	Updates made following comments received from Vinci on 8.12.23	AOL	AOL	14/12/23
C1	Issued for Stage 5	TJ	GS	07/10/22

Rev	Description	Drawn	Checked	Date

Subsidiary
Construction Approval

Project
Derbyshire Healthcare NHS Foundation Trust
New Mental Health Accommodation - Chesterfield (Landscape)
Chesterfield Hospital, Derbyshire North

Drawing
Interface Details Sheet 3

Drawing Number	Project ID	Originator	Zone	Level	Type	Role	Number
FG0004	RYD	-	ZZ	-	XX	-	DR - L - 4803
Project Number	Scale at A1	Status	Revision				
10443-00	1 : 10	S4	C2				