




The use of this data by the recipient acts as an agreement of the following statements:
 Do not use this data if you do not agree with any of the following statements:
 Ryder Architecture has co-ordinated relevant information received from third parties, but are not responsible for the content of the information received from others.
 The controlled version of this drawing should be viewed in DWG or PDF format not DWG or other formats. All prints of this drawing must be made in full colour.
 Where this drawing has been based upon Ordnance Survey data, it has been reproduced under the terms of Flyder Licence No. 100000144. Reproduction of this drawing in whole or in part is prohibited without the prior permission of Ordnance Survey.
 Do not scale the drawing. Use figured dimensions in all cases. Check all dimensions on site. Report any discrepancies in writing to Flyder before proceeding.

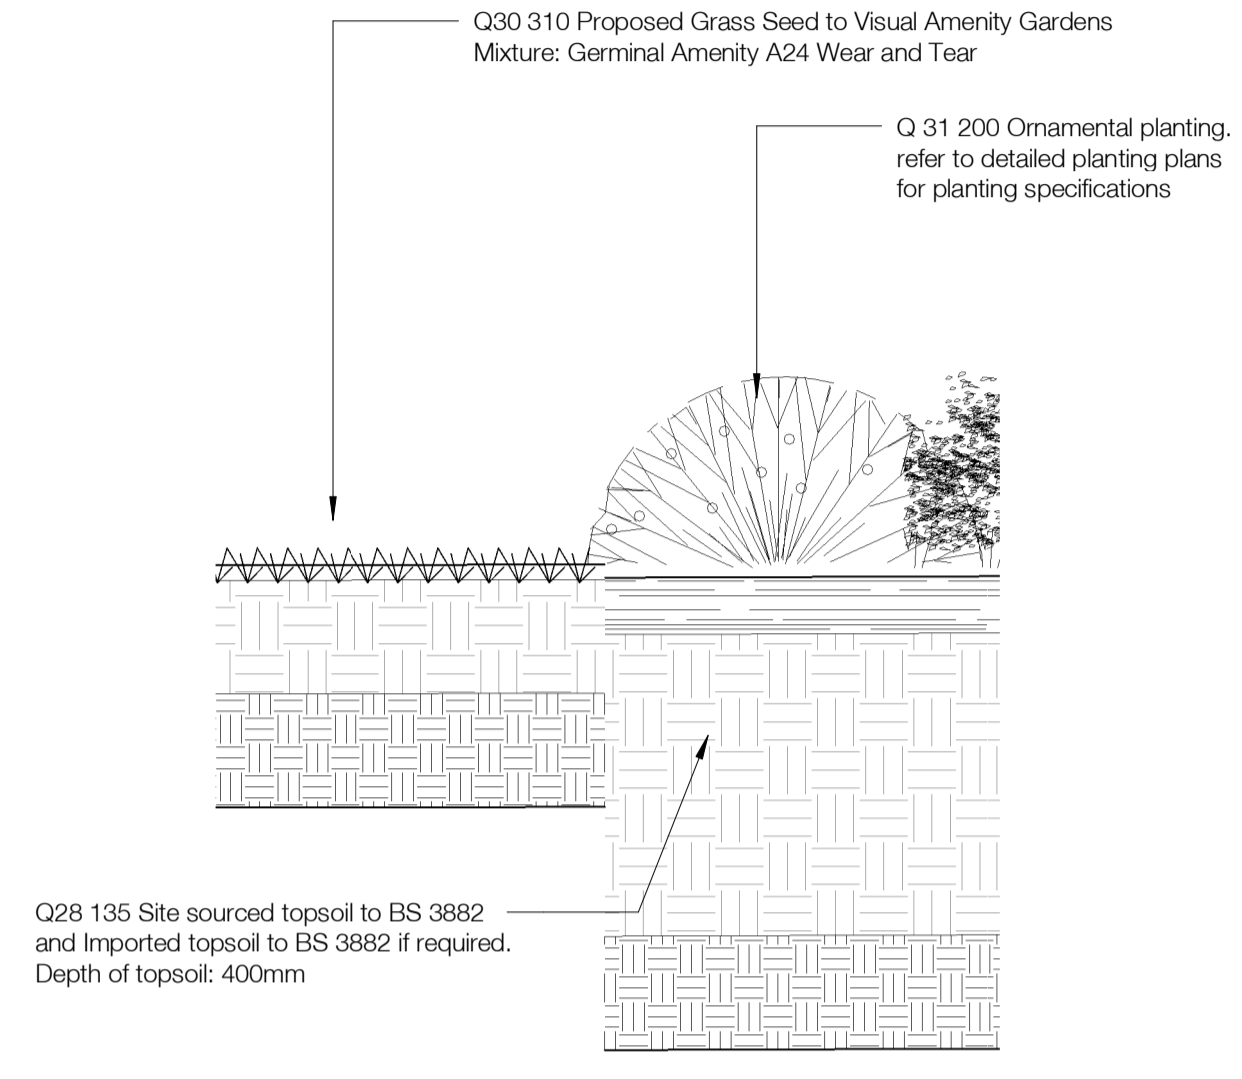


Detail 1 Grass to Ornamental Planting on Therapies Garden
 1 : 10

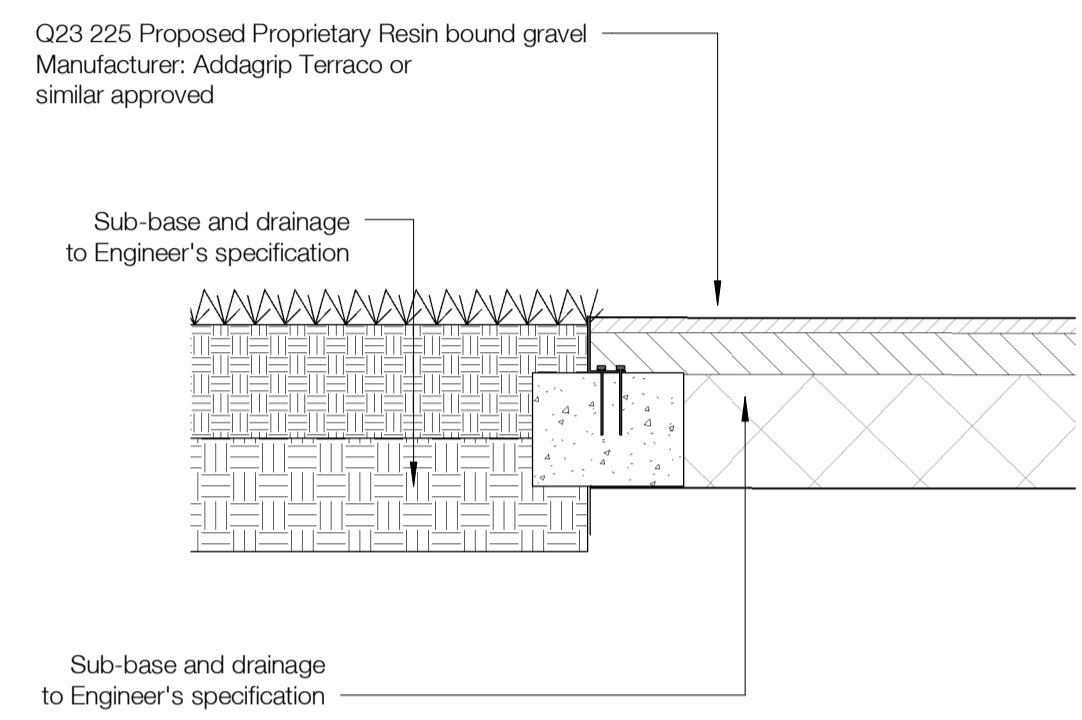


Detail 2 Grass to Resin Bound Gravel (Buff)
 1 : 10

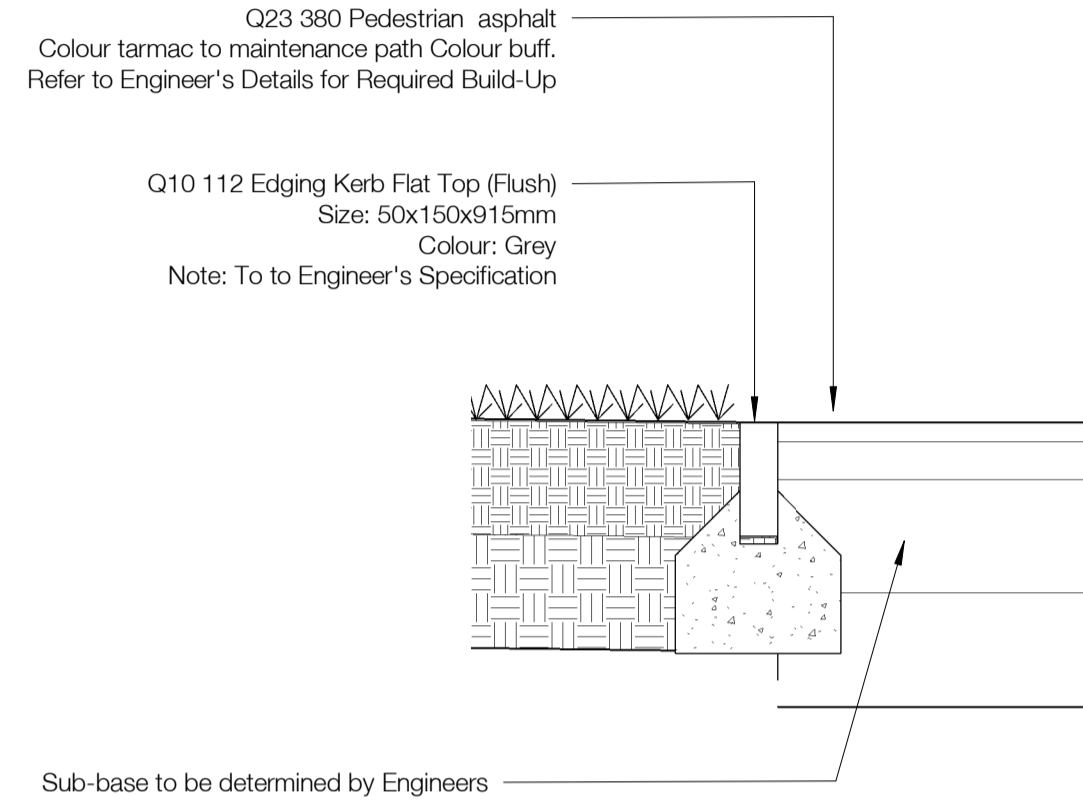


Detail 3 Block Paving to Coloured Tarmac
 1 : 10

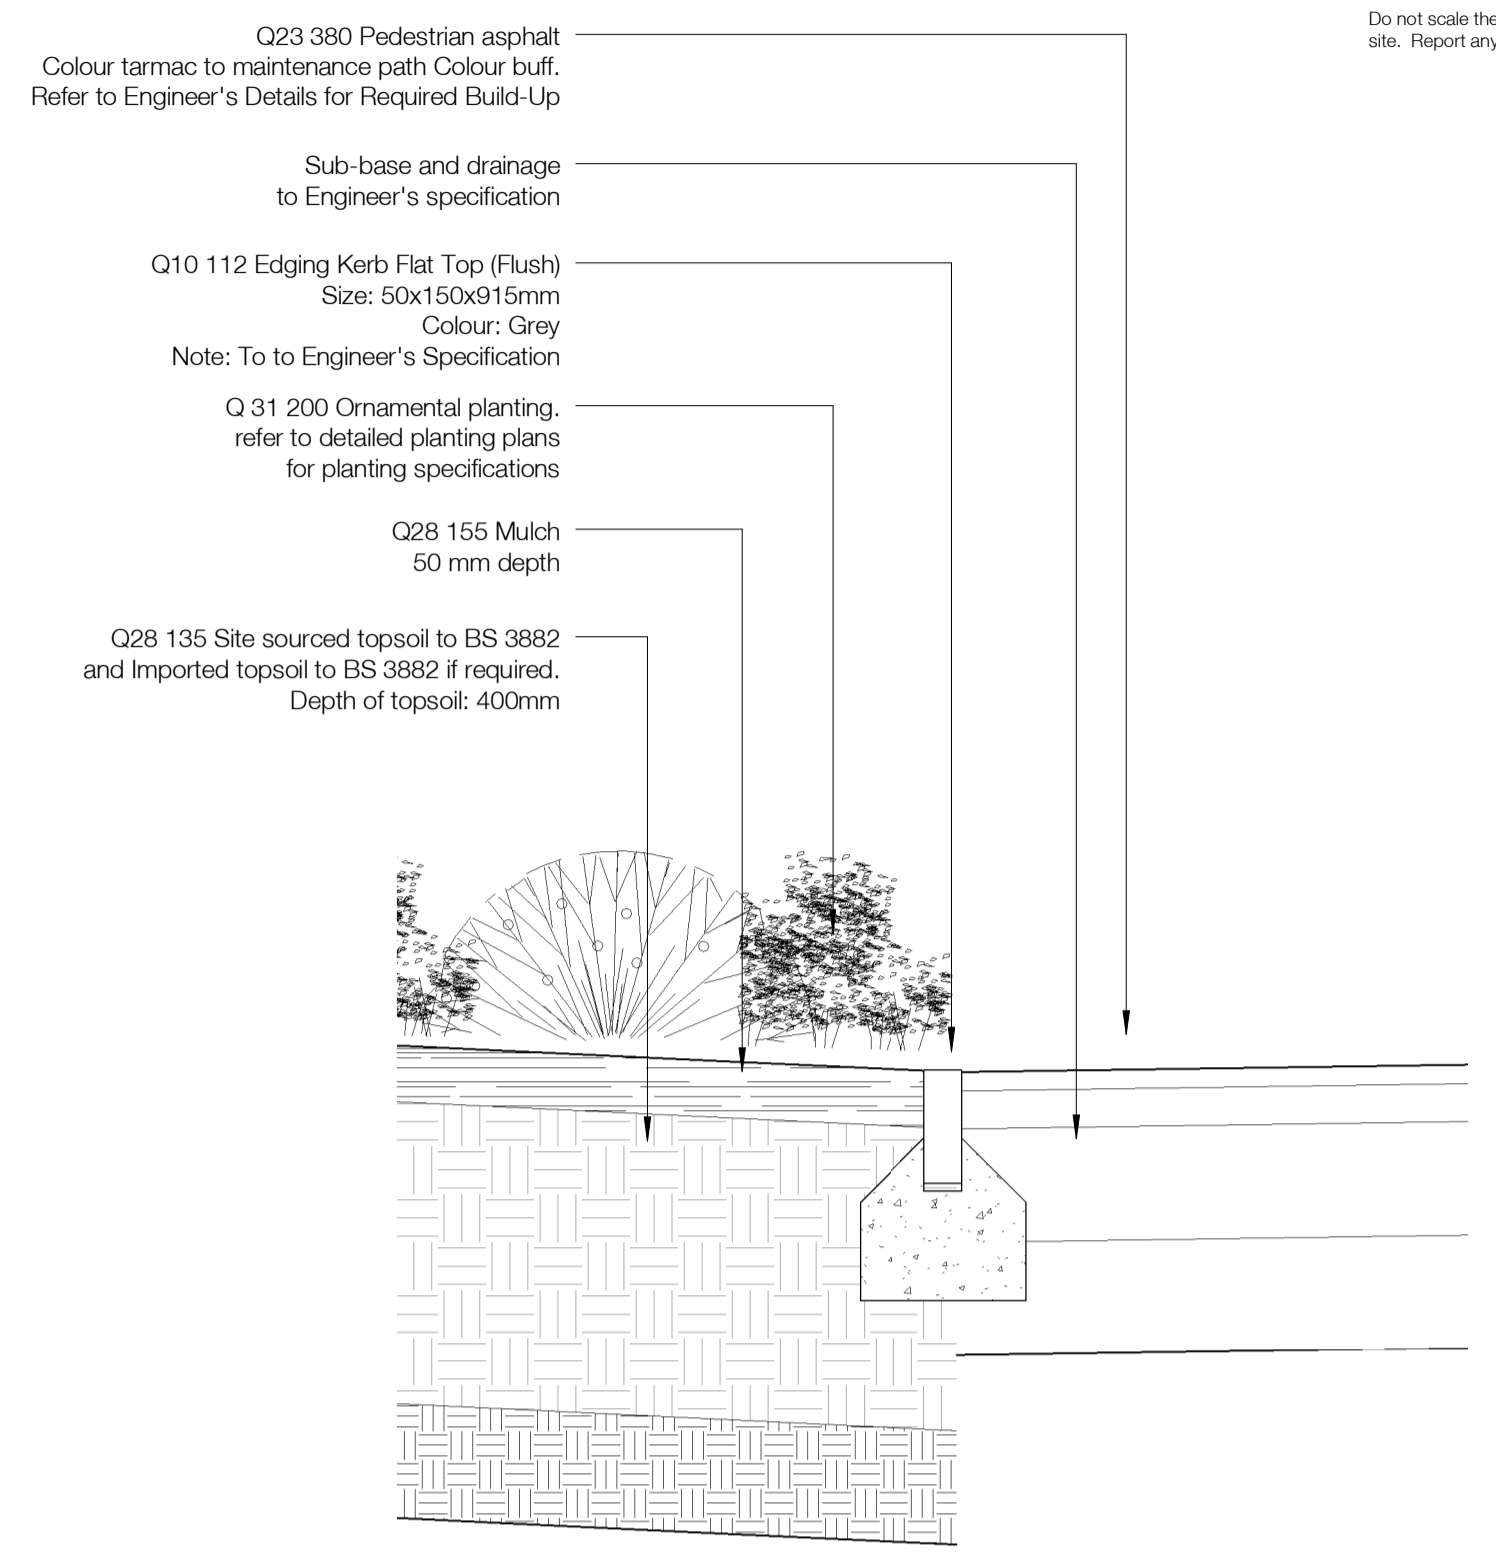


Detail 4 Coloured Tarmac to Ornamental Planting
 1 : 10

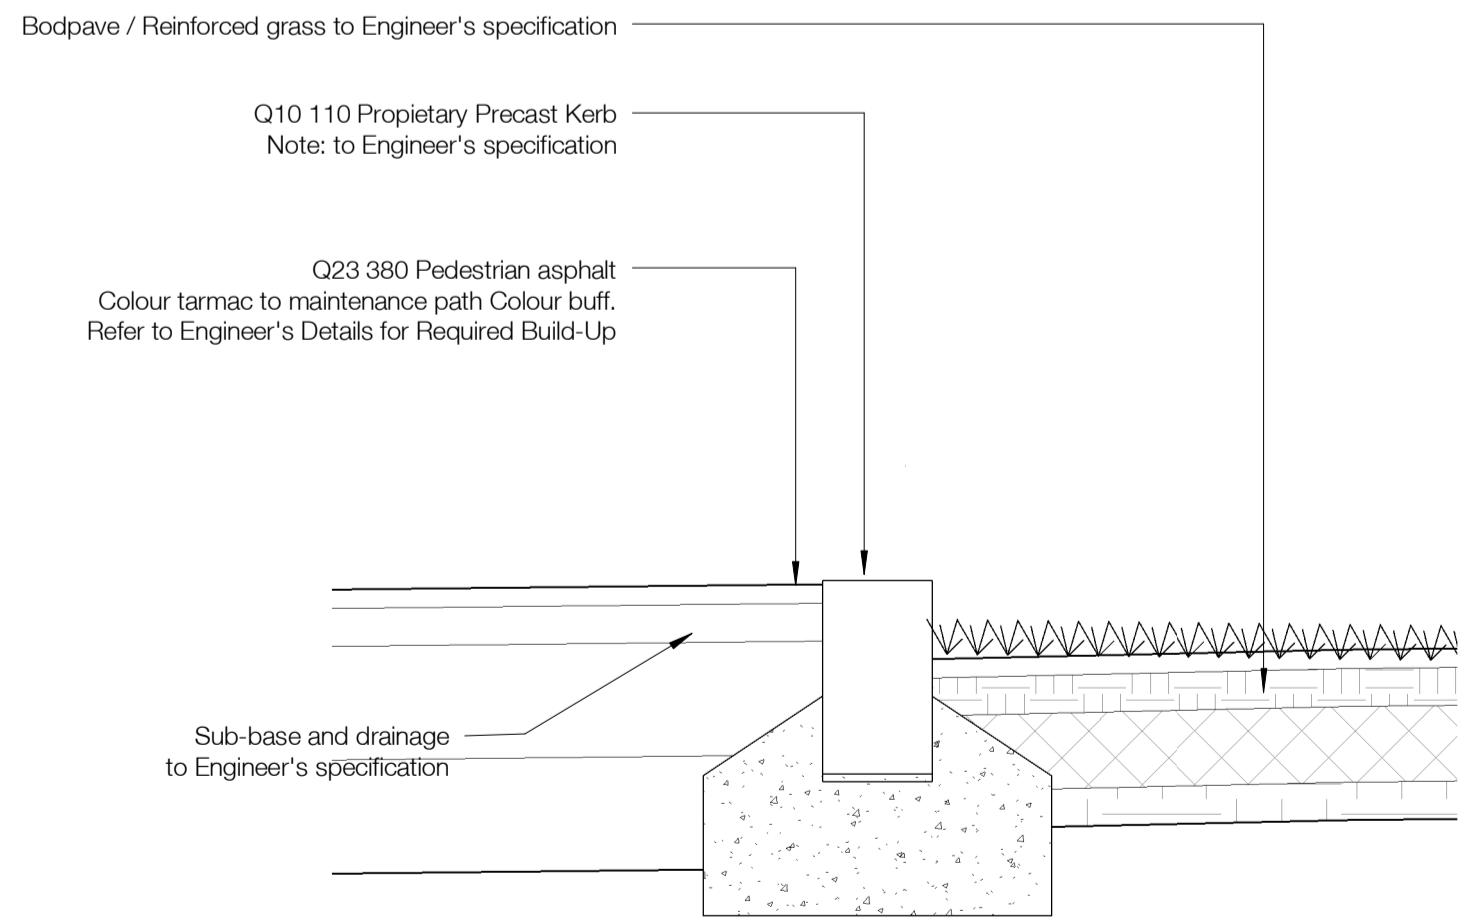

Detail 5 Coloured Tarmac to Reinforced Grass On Fire Tender Route
 1 : 10

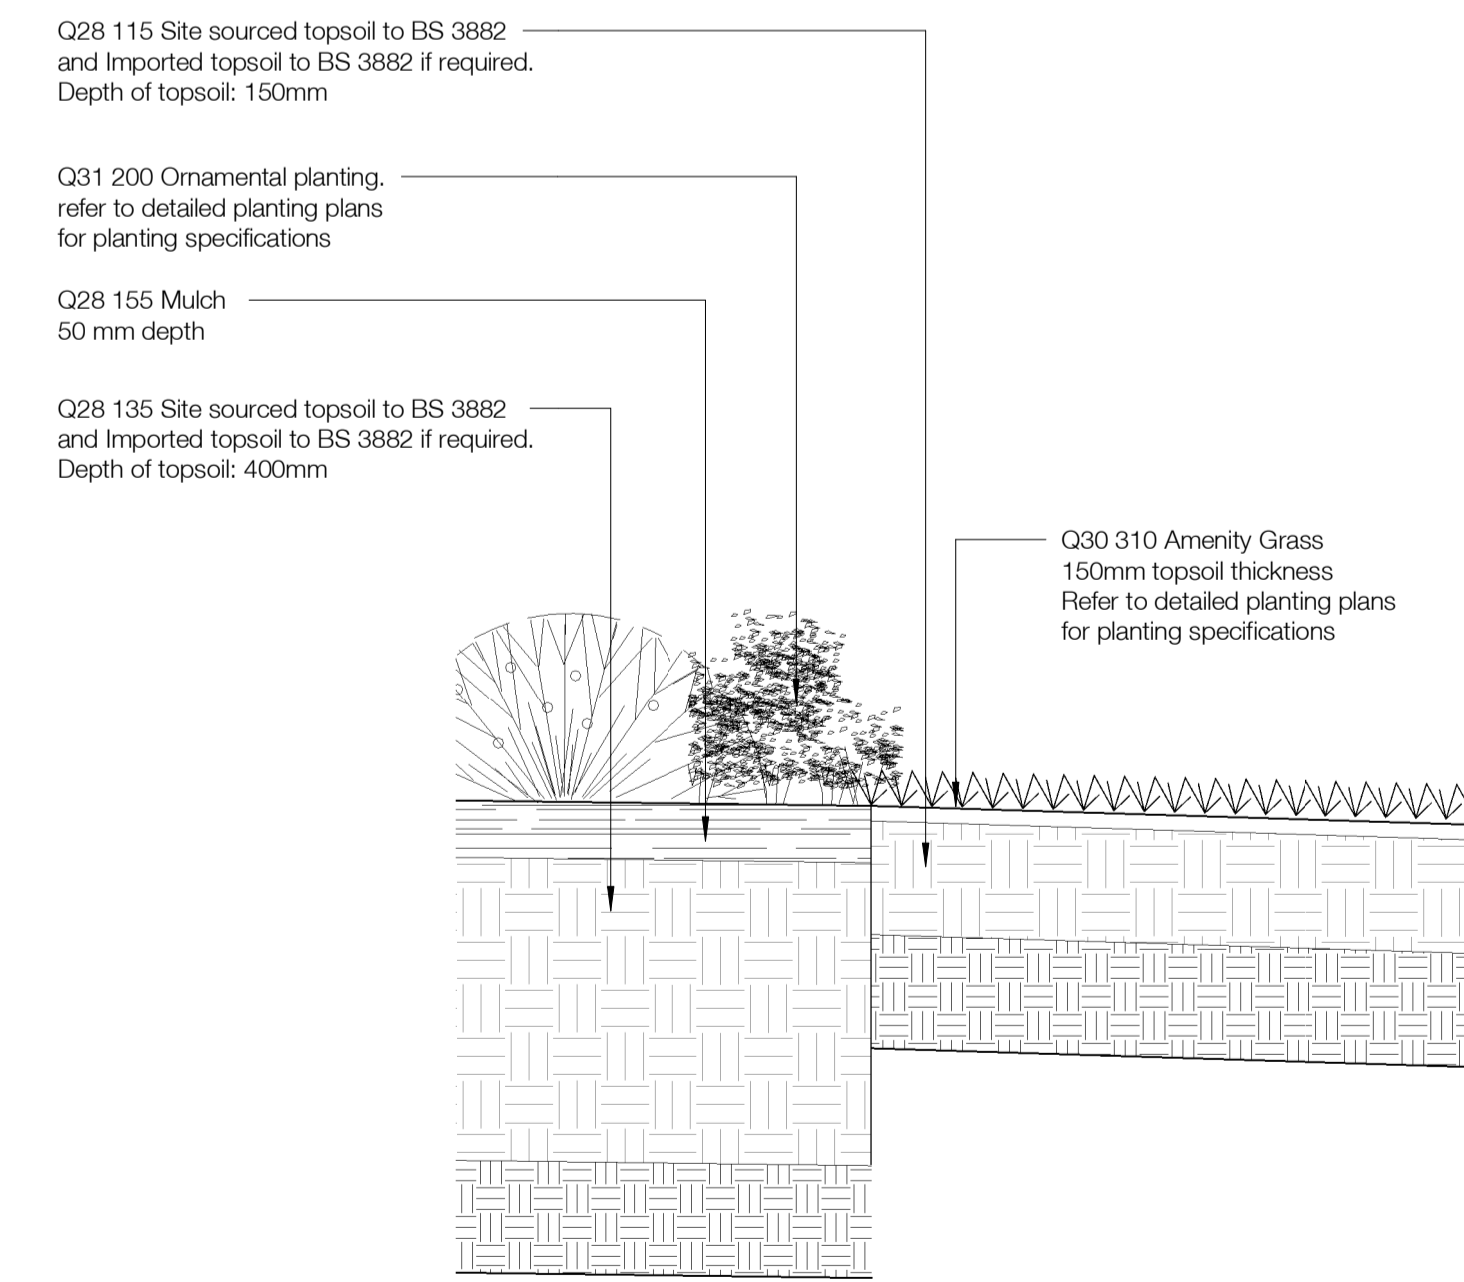

Detail 6 Grass to Ornamental Planting on visual Amenity Garden
 1 : 10

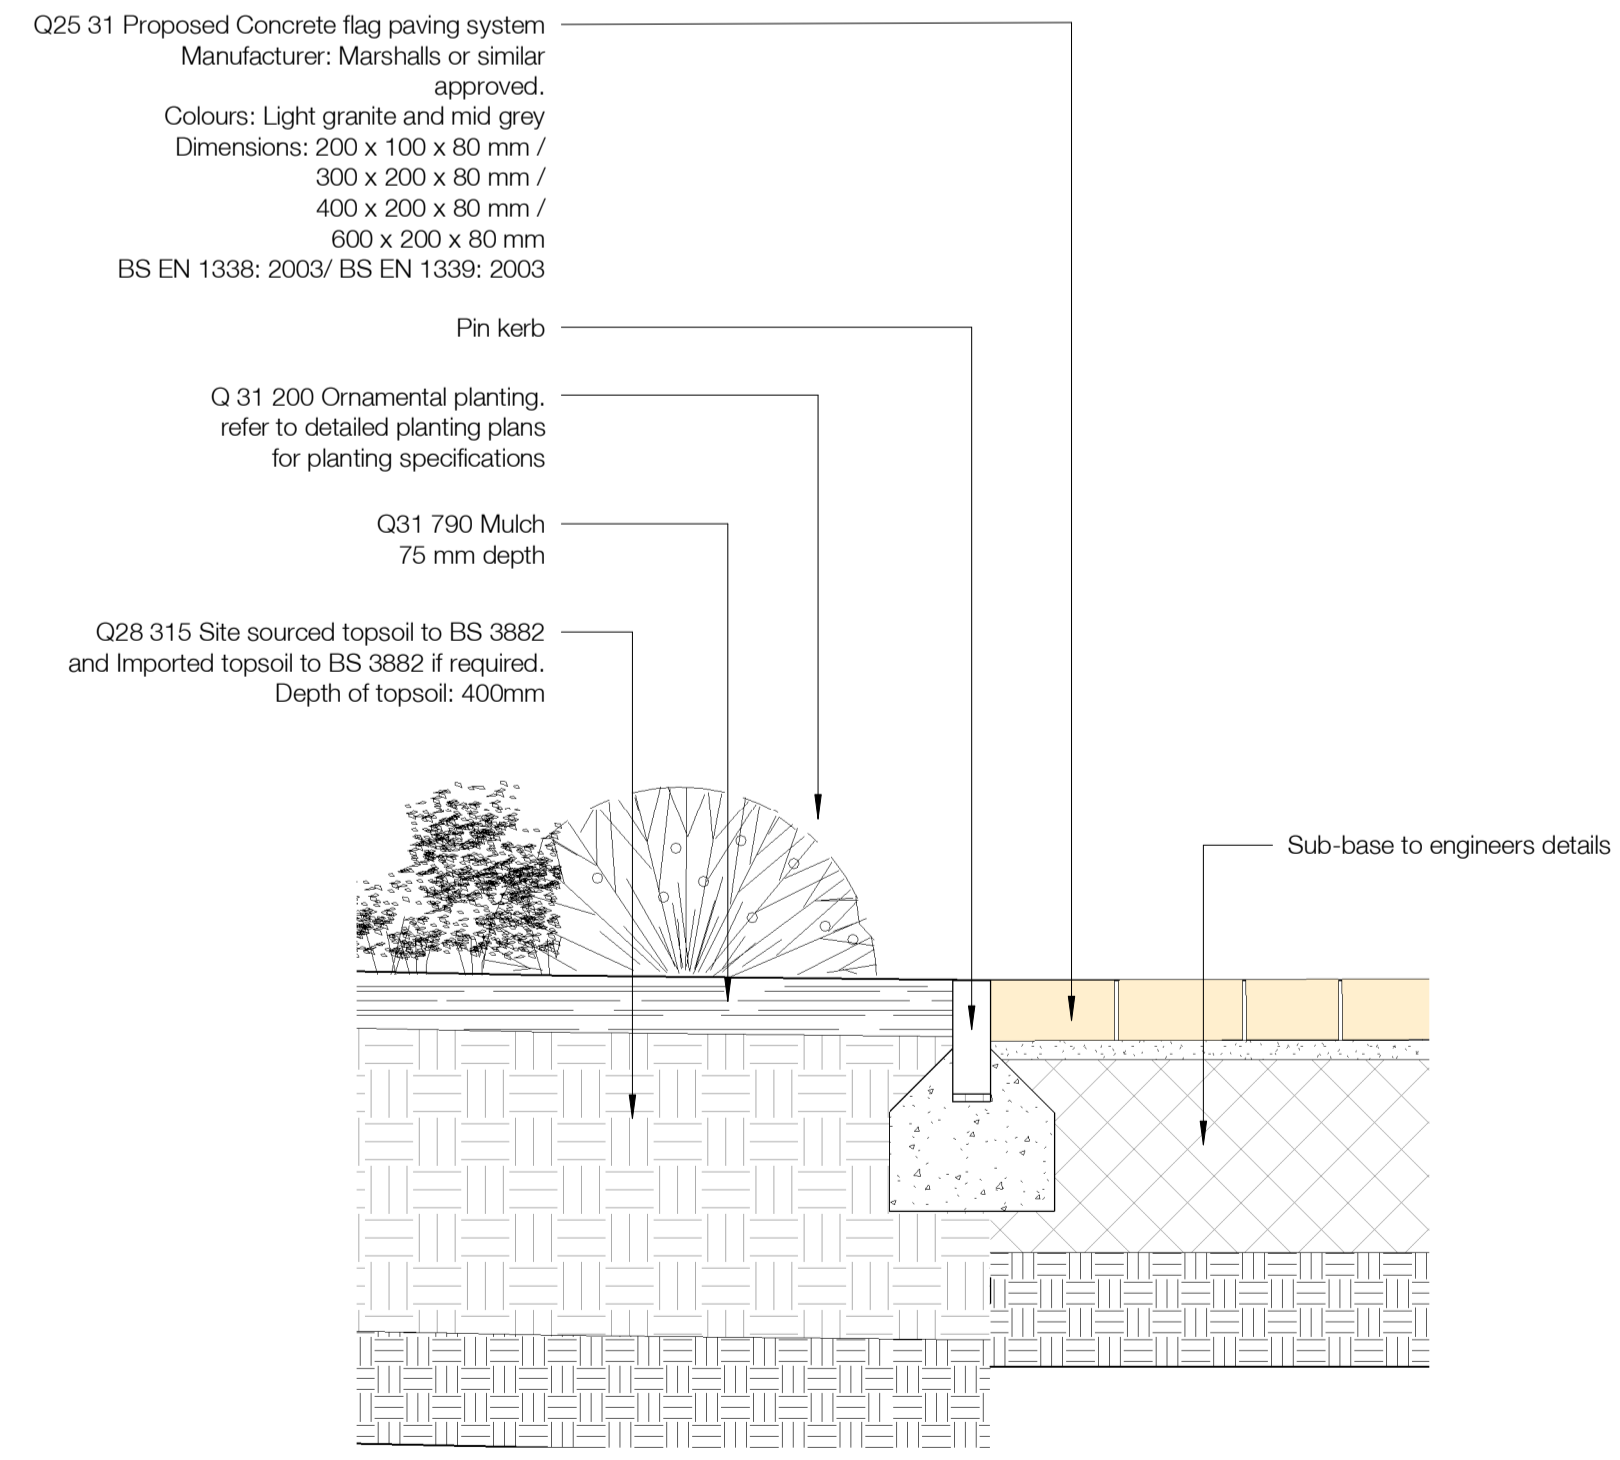

Detail 7 Ornamental planting to Block Paving to main entrance of Section 106
 1 : 10

C2	Updates made following comments received from Vinci on 8.12.23	AOL	AOL	14/12/23
C1	Issued for Stage 5	TJ	GS	07/10/22

Rev	Description	Drawn	Checked	Date

Subability
 Construction Approval

Project
 Derbyshire Healthcare NHS Foundation Trust
 New Mental Health Accommodation - Chesterfield (Landscape)
 Chesterfield Hospital, Derbyshire North

Drawing
 Interface Details Sheet 1

Drawing Number	Project ID	Originator	Zone	Level	Type	Role	Number
FG0004	- RYD	- ZZ	- XX	- DR	- L	-	- 4801
Project Number	Scale at A1	Status	Revision				
10443-00	1 : 10	S4	C2				