
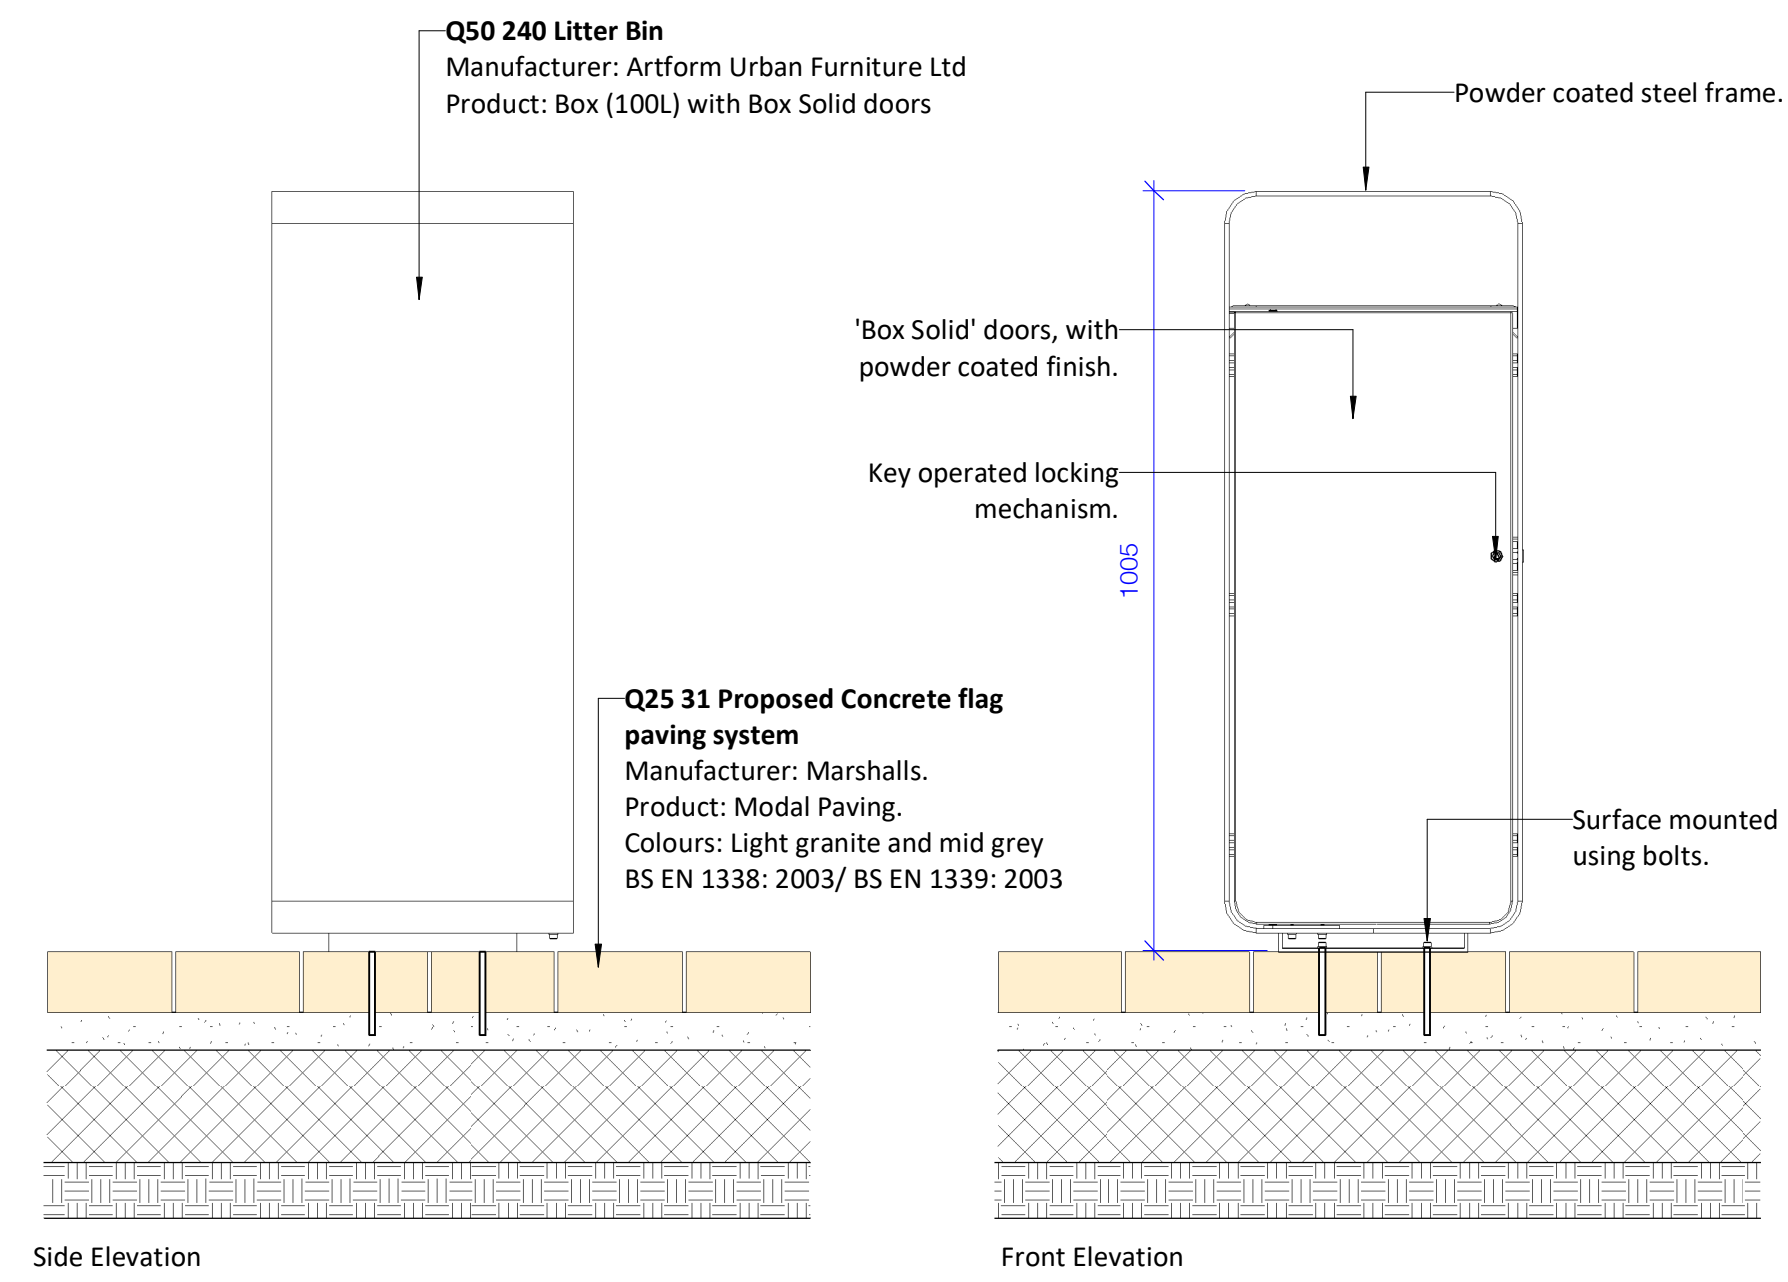


Manufacturer: Marshalls  
Product reference: Geo cycle stand  
Type: Single stands  
Material: Stainless steel 316  
Finish: as manufactured  
Colour: as manufactured  
Fixing: Root fixed 300mm below ground set in concrete base to engineers specification.

**Q50 210 - Typical Cycle Hoop Detail**  
1 : 10

Description: Bollards to drop off areas and within carpark  
Manufacturer: Marshalls Plc.  
Product reference: Rhino Guard Pas 170 25/20  
Material: 316 grade stainless steel, bead blasted  
Finish as delivered: as manufactured  
Colour: n/a Stainless steel  
Height above ground: 800mm  
Sectional size: 140mm Diameter  
Top: Flat  
Method of fixing: PAS rating requirement, foundation and fixing to engineers information


**Q50 190 - Typical Bollard Detail**  
1 : 10

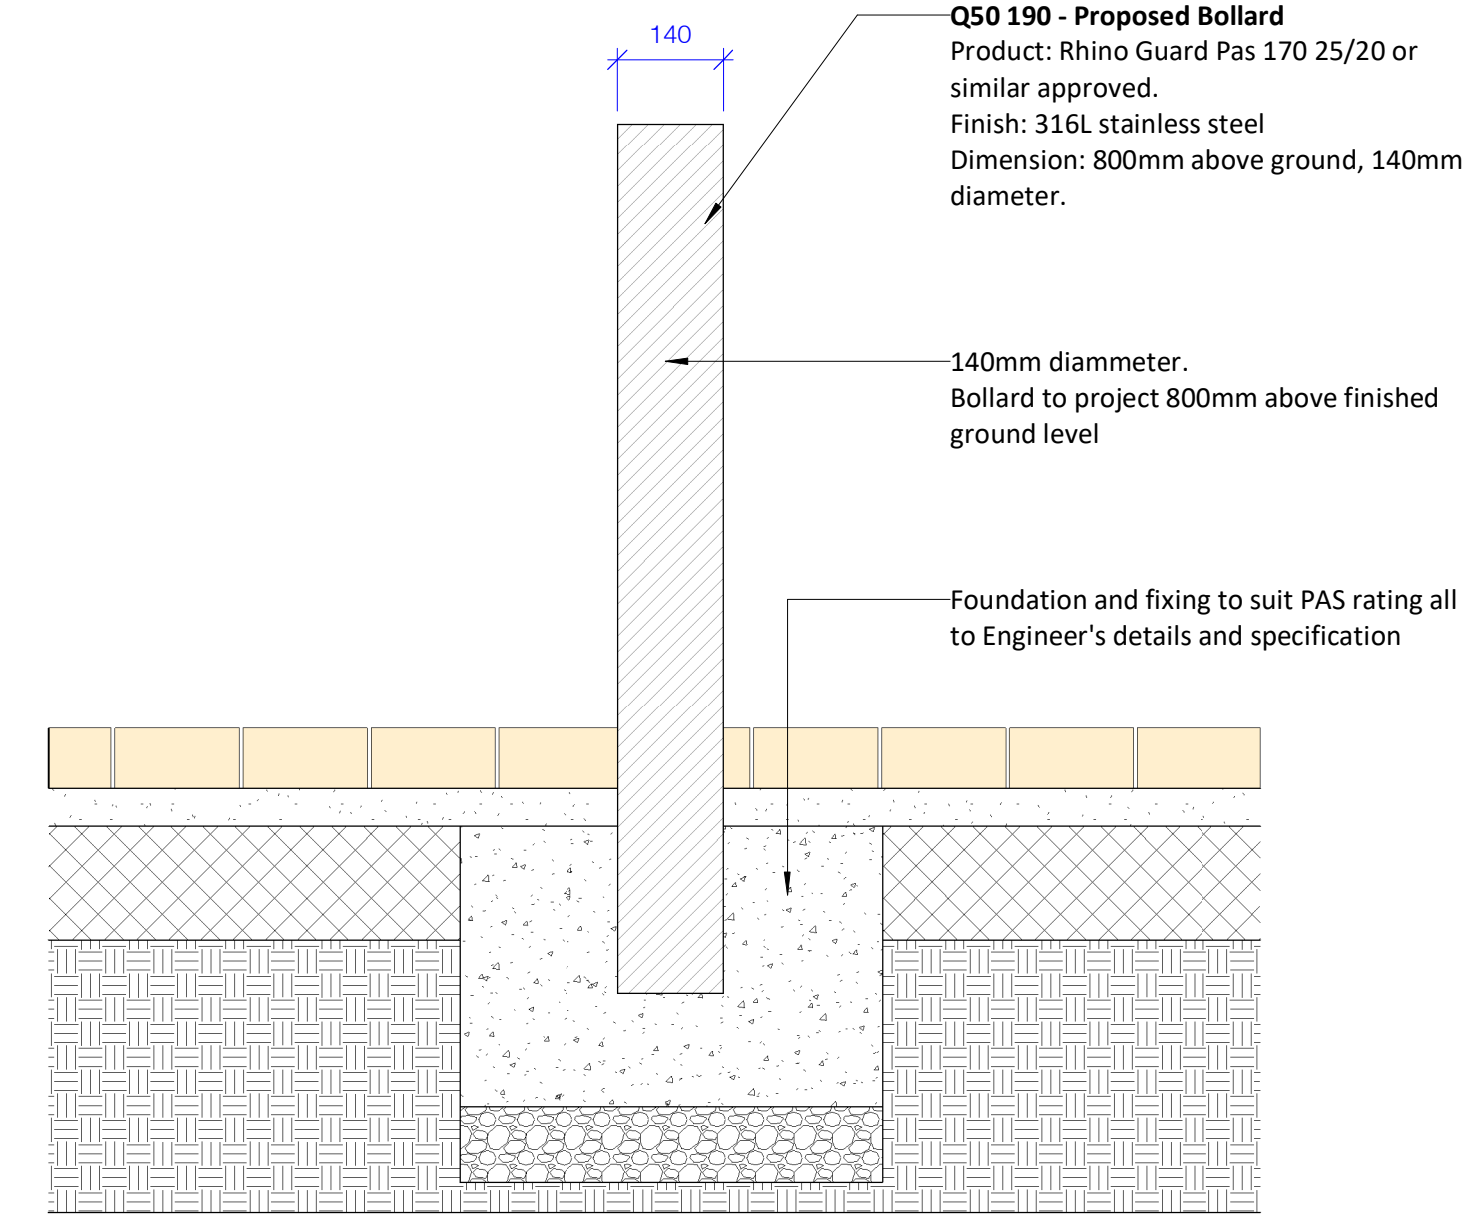


Manufacturer: Artform Urban Furniture Ltd  
Product reference: Box (100L) with Box Solid doors  
Material: Frame - 6mm hot dip galvanised steel sheet  
Doors - 'Box Solid Doors' hot dip galvanised steel sheet  
Finish: Frame - Polyester powder coated RAL 7012  
Doors - 'Box Solid Doors' Polyester powder coated RAL 7012  
Base: Surface mounting using M8 bolts as per manufacturers specification.  
Features: Box Solid doors to be used. One fixed, one to open for access to the bin, locked shut manually with the use of a key.  
Note: All metal parts to be galvanised to BS EN ISO 1461. All fixings to be stainless steel.

**Q50 240 - Litter Bin To Public Areas**  
1 : 10

Description: Benches within public areas and entrance spaces.  
Manufacturer: Artform Urban Furniture Ltd  
Product reference: MultiplI CITY Bench  
Material: Bench - Wood, Frame - Aluminium  
Finish: Cast anodized aluminium  
Height: 440mm  
Note: Combination of with Backs and Arm rests and without Backs.  
Method of fixing: To be embedded as per manufacturers specification.

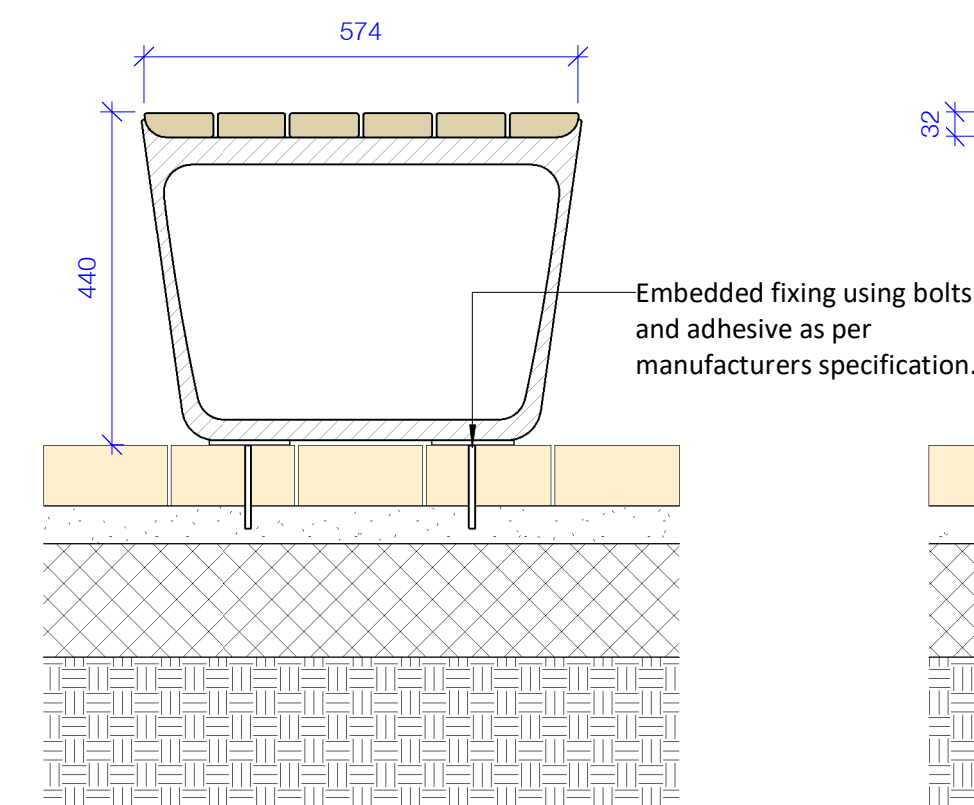

**Q50 220 - Typical Bench Within Public Areas**  
1 : 10

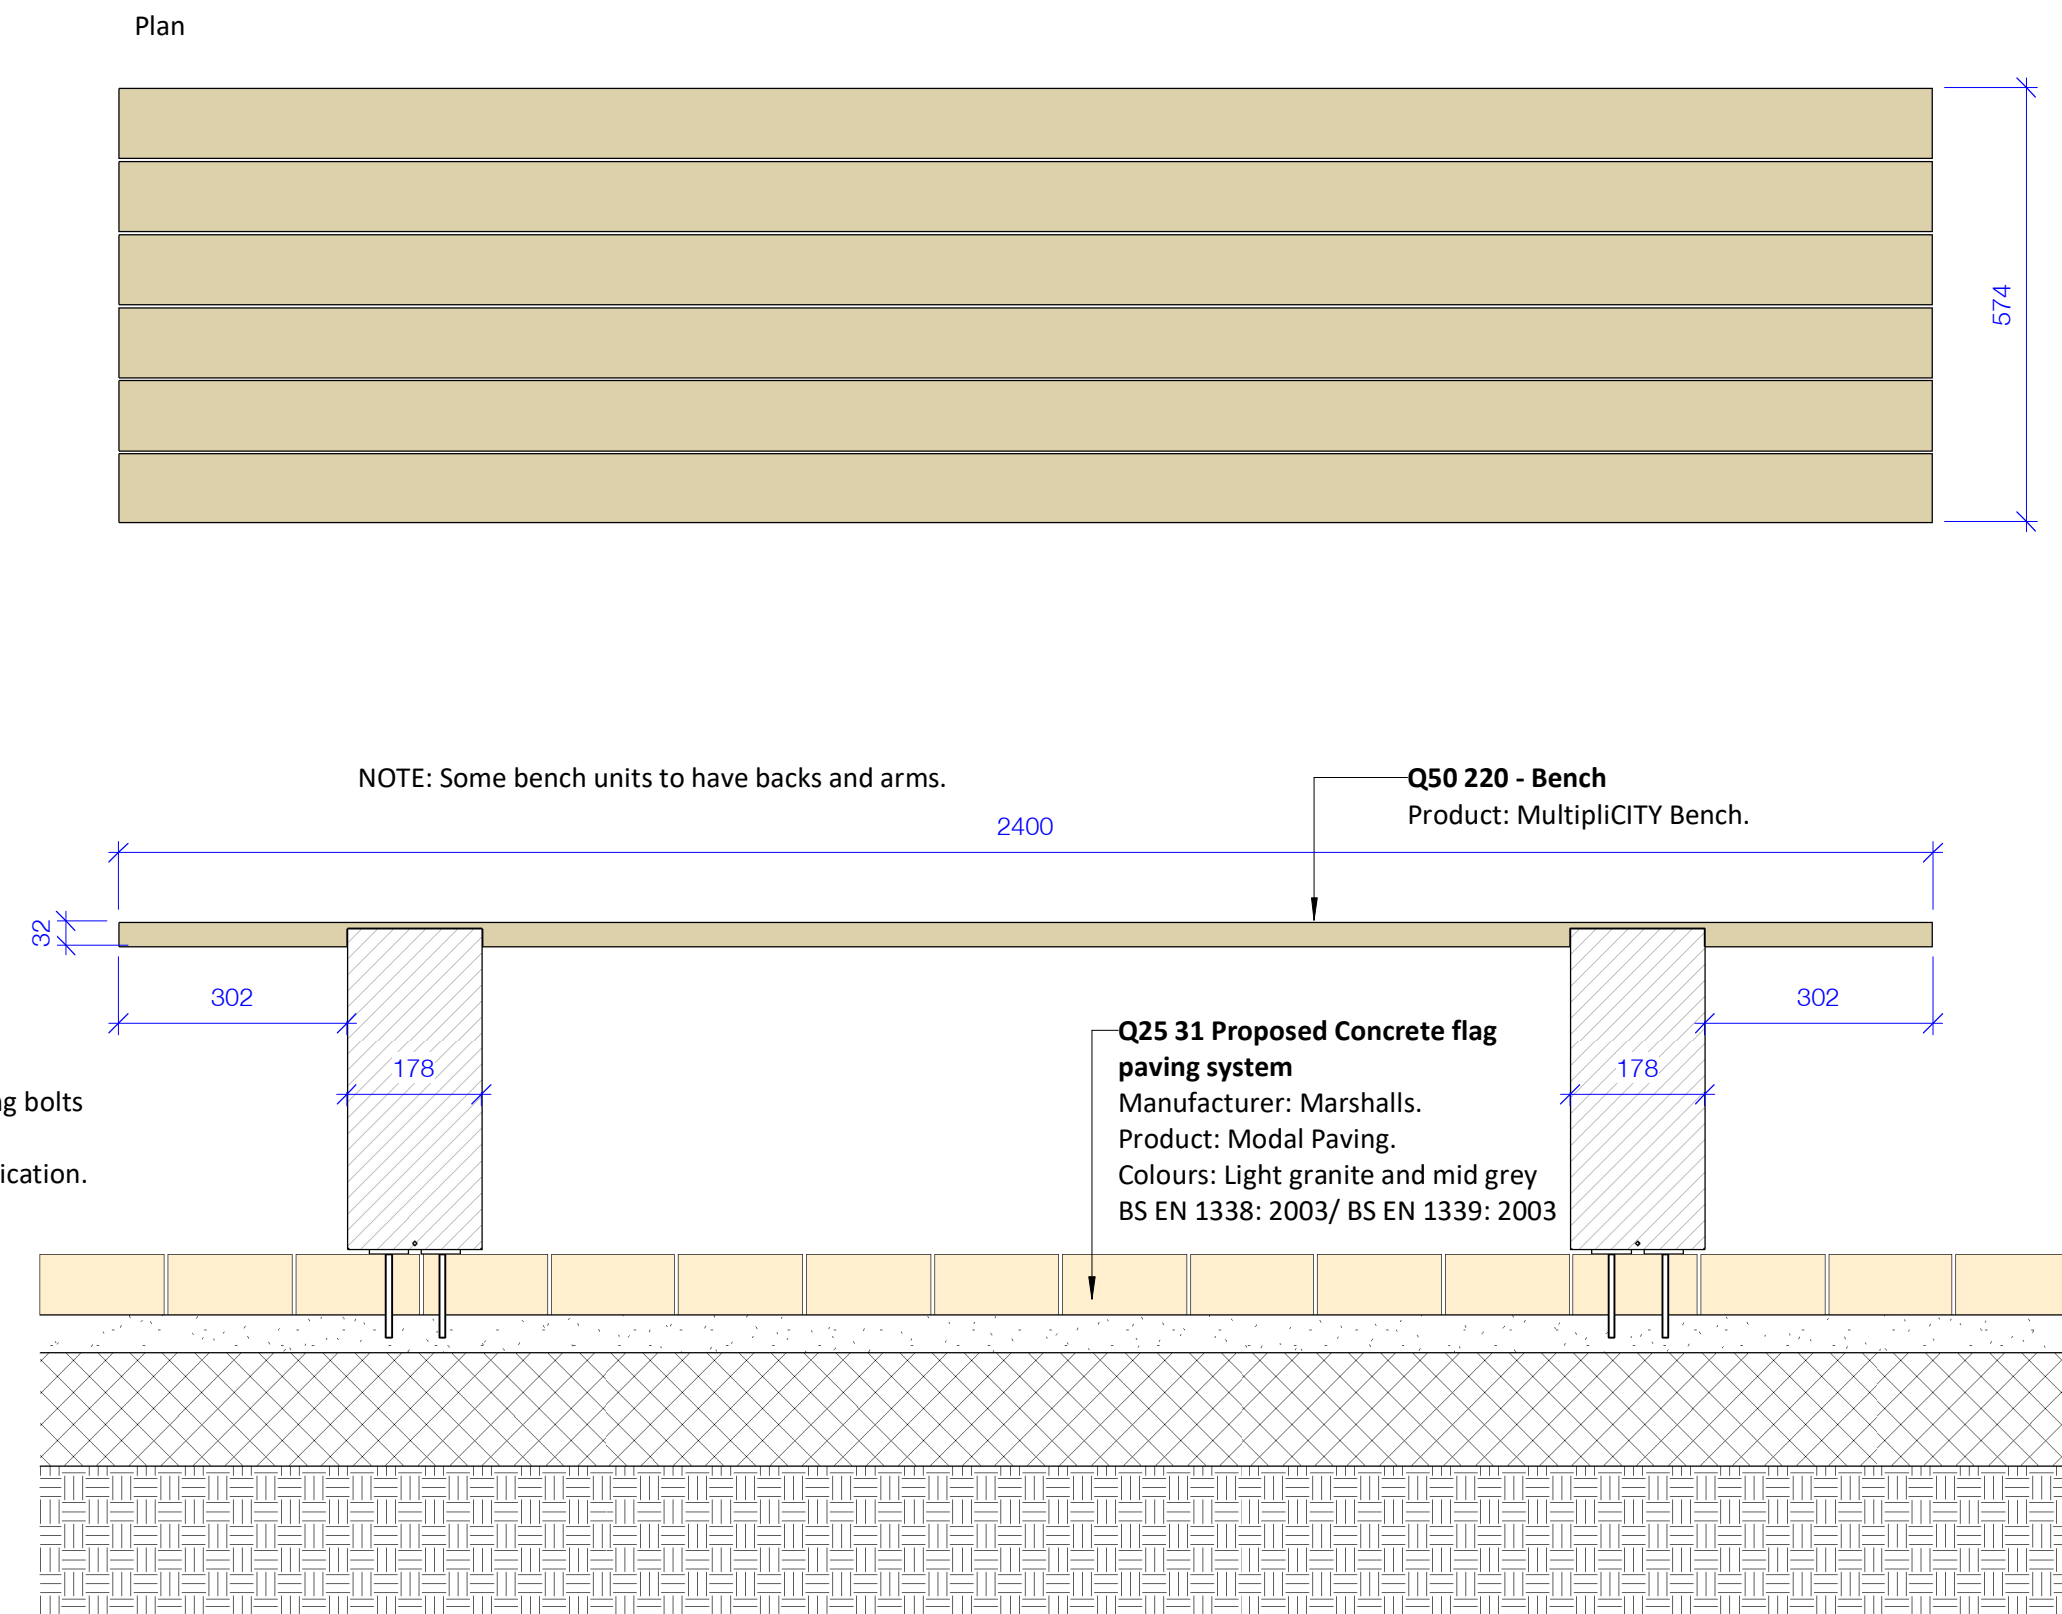

**Q50 220 - Typical Bench Within Public Areas**  
1 : 10

C2	Issued for planning	ADL	ADL	14/12/23
C1	Issued for Stage 5	TJ	GS	07/10/22
Rev	Description	Drawn	Checked	Date

Suability  
Construction Approval  
Project  
Derbyshire Healthcare NHS Foundation Trust  
New Mental Health Accommodation - Chesterfield (Landscape)  
Chesterfield Hospital, Derbyshire North  
Drawing  
Furniture Details Sheet 01

Project ID	Originator	Zone	Level	Type	Role	Number
RG0004	- RYD	- ZZ	- XX	- DR	- L	- 4806
Project Number	Scale at A1	Status	Revision			
10443-00	1 : 10	S4	C2	.0		