


Station Road

Station Road

Short Street

0m 10m 20m 30m 40m 50m 60m 70m 80m 90m 100m

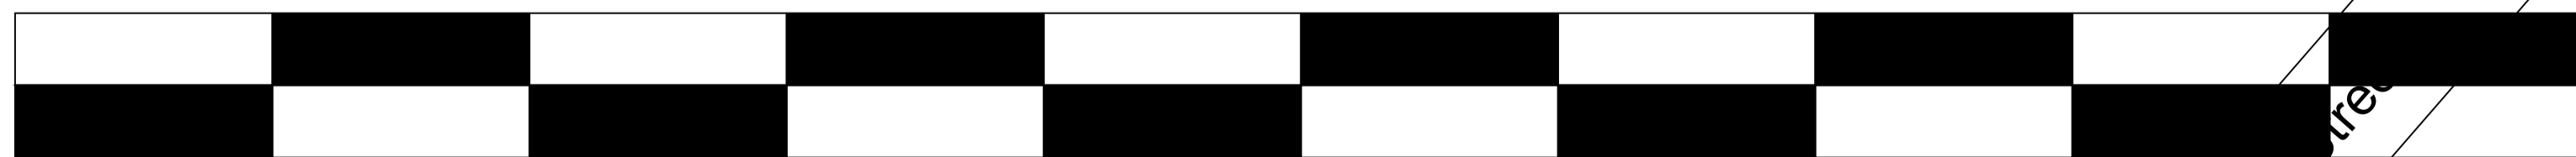

1:250 @ A1

Rev	Date	Description

BURDEN BROS
CONSTRUCTION LTD

Unit 1A
Church Farm Industrial Estate
Church Lane
Sittingbourne
Kent
ME9 7RD
T: +44 (0) 1795 716 127

Project
Station Road
Chillenden
Canterbury
CT3 1PR

Title
Block Plan

Client
RG Gibson & Sons

Scale
1:250@A1

Date
02/01/2024

Drawn
RJ

Checked
PK

Drawing No.
BBCON-T57-2023-002

Rev
00