

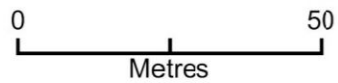
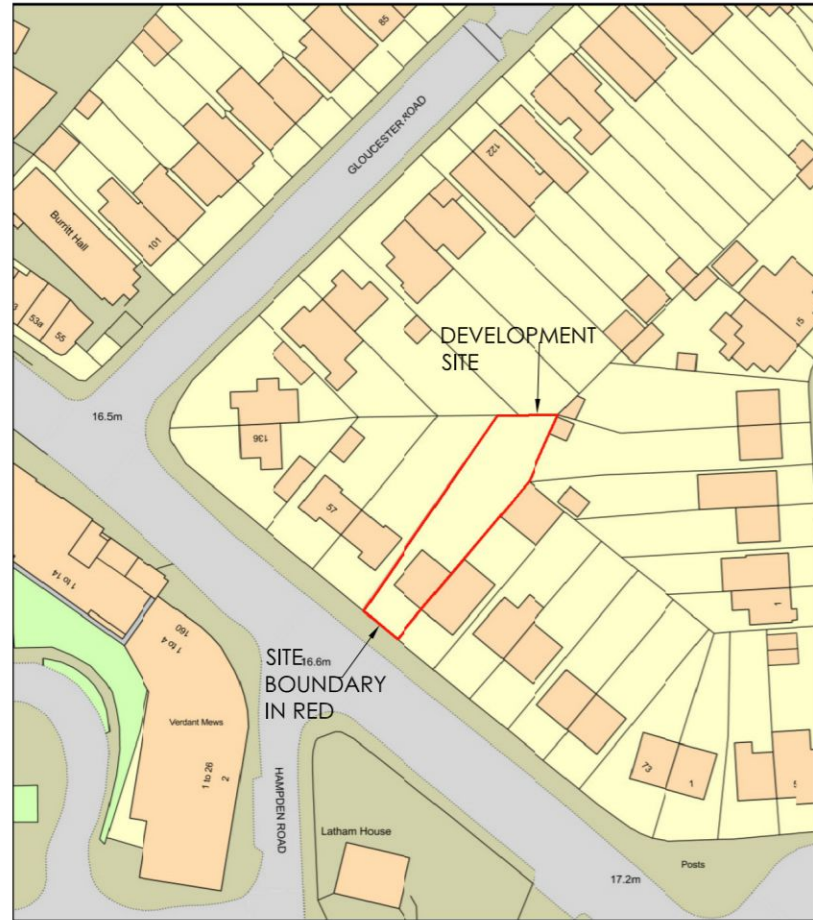


61 Cambridge Rd. Kingston Upon Thames KT1 3NX

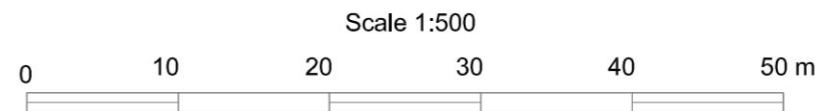


Plan Produced for: **Gavin Fung Architects**
 Date Produced: 27 Nov 2023
 Plan Reference Number: TQRQM2333\164354910
 Scale: 1:1250 @ A4

© Crown copyright and database rights 2023 OS 100042766

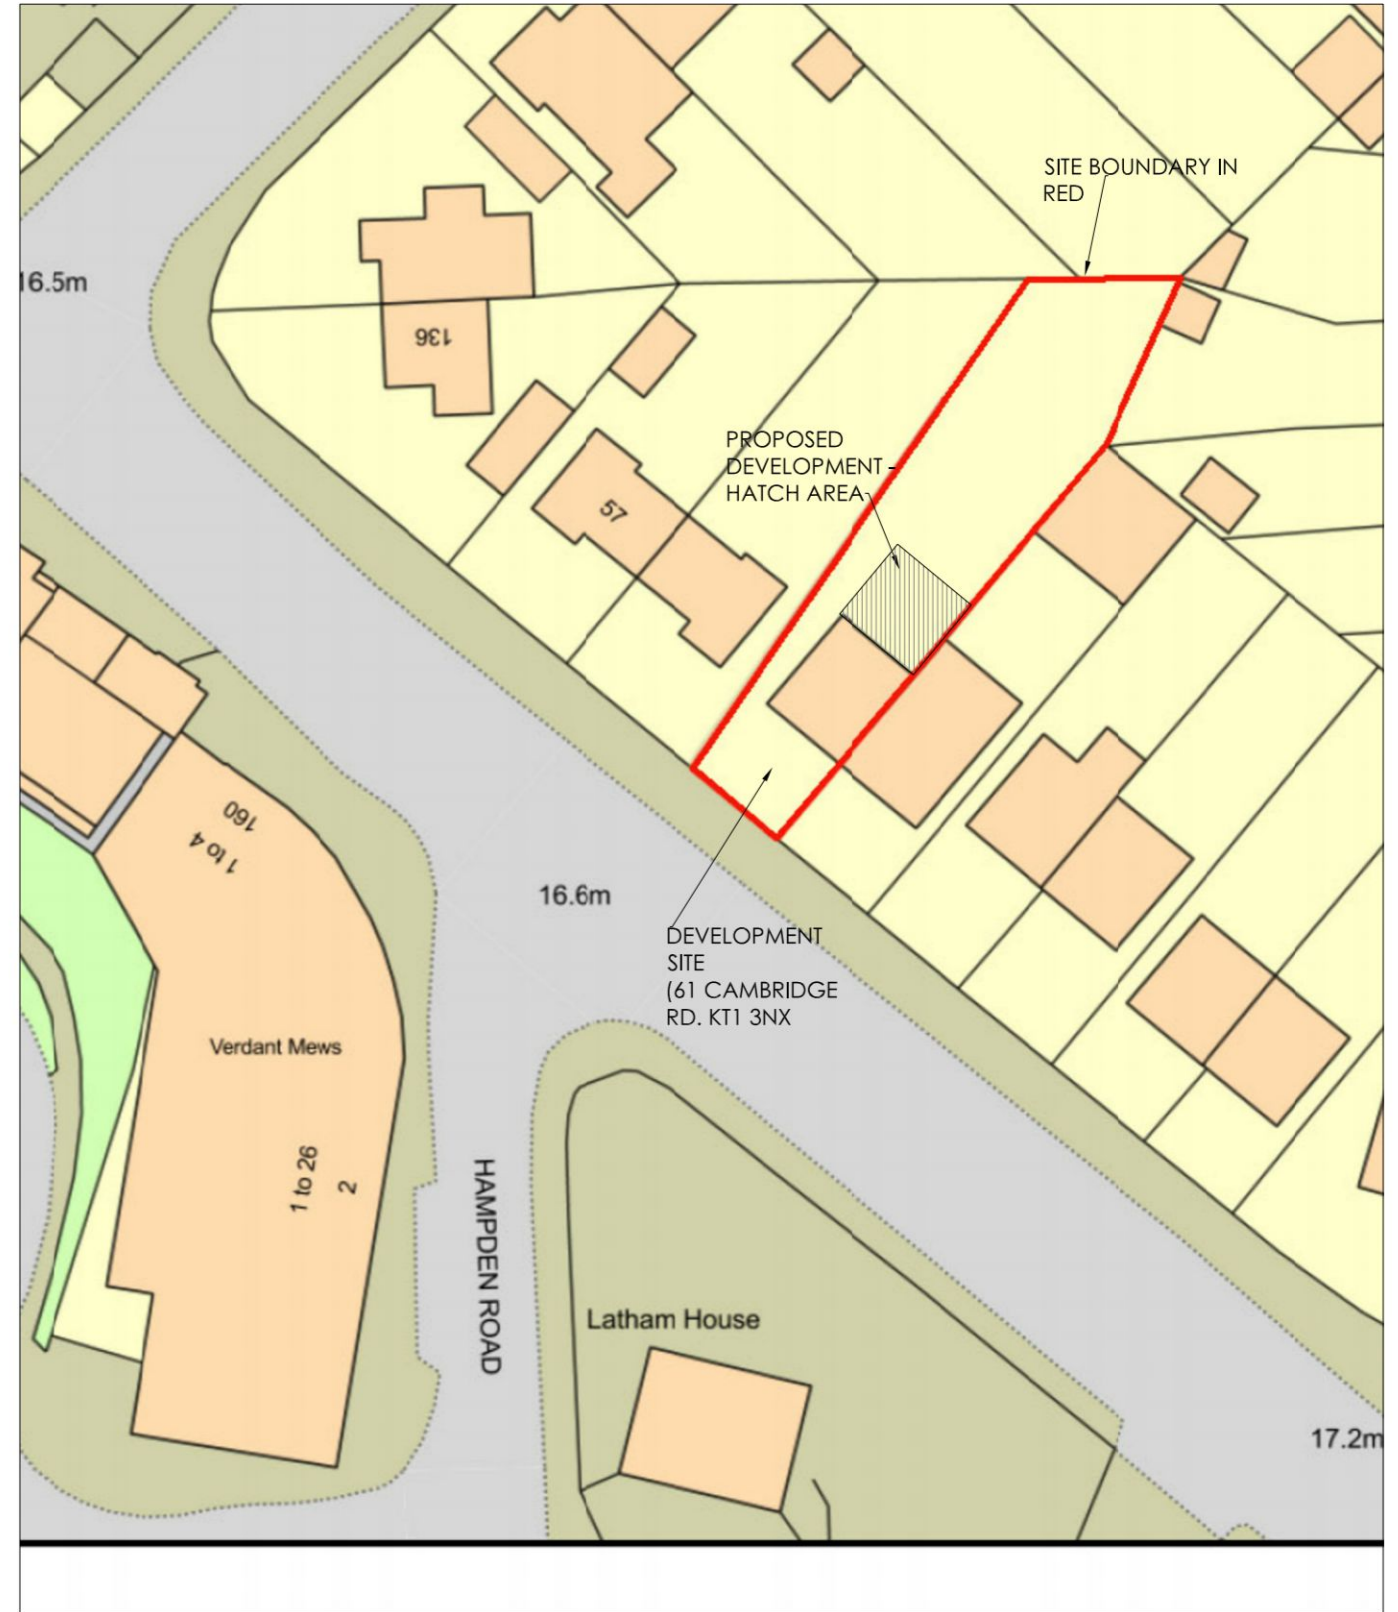

PROPOSED BLOCK PLAN

SITE LOCATION PLAN (1 : 1250)

 GAVIN FUNG ARCHITECTS 16 BROWNLOW COURT, BROWNLOW ROAD, LONDON N11 2BH e: [REDACTED]	DRAWING TITLE: SITE LOCATION PLAN AND PROPOSED BLOCK PLAN			FILE PATH SHOWN IN MARGIN		
	PROJECT TITLE: PROPOSED SINGLE STOREY G/F REAR EXTENSION TO EXISTING SEMI-DETACHED HOUSE AT 61 Cambridge Rd. Kingston Upon Thames KT1 3NX			DRAWING BY: GF	SCALE: 1: 500 @ A3 1: 1250 @ A4	DATE: NOV' 2023
DRAWING NUMBER: PROJECT 2319		STATUS: PL	NUMBER: 00	REV.		