



PROPOSED SIDE ELEVATION  
(VIEW FROM THE SIDE LANE OF 61 CR)

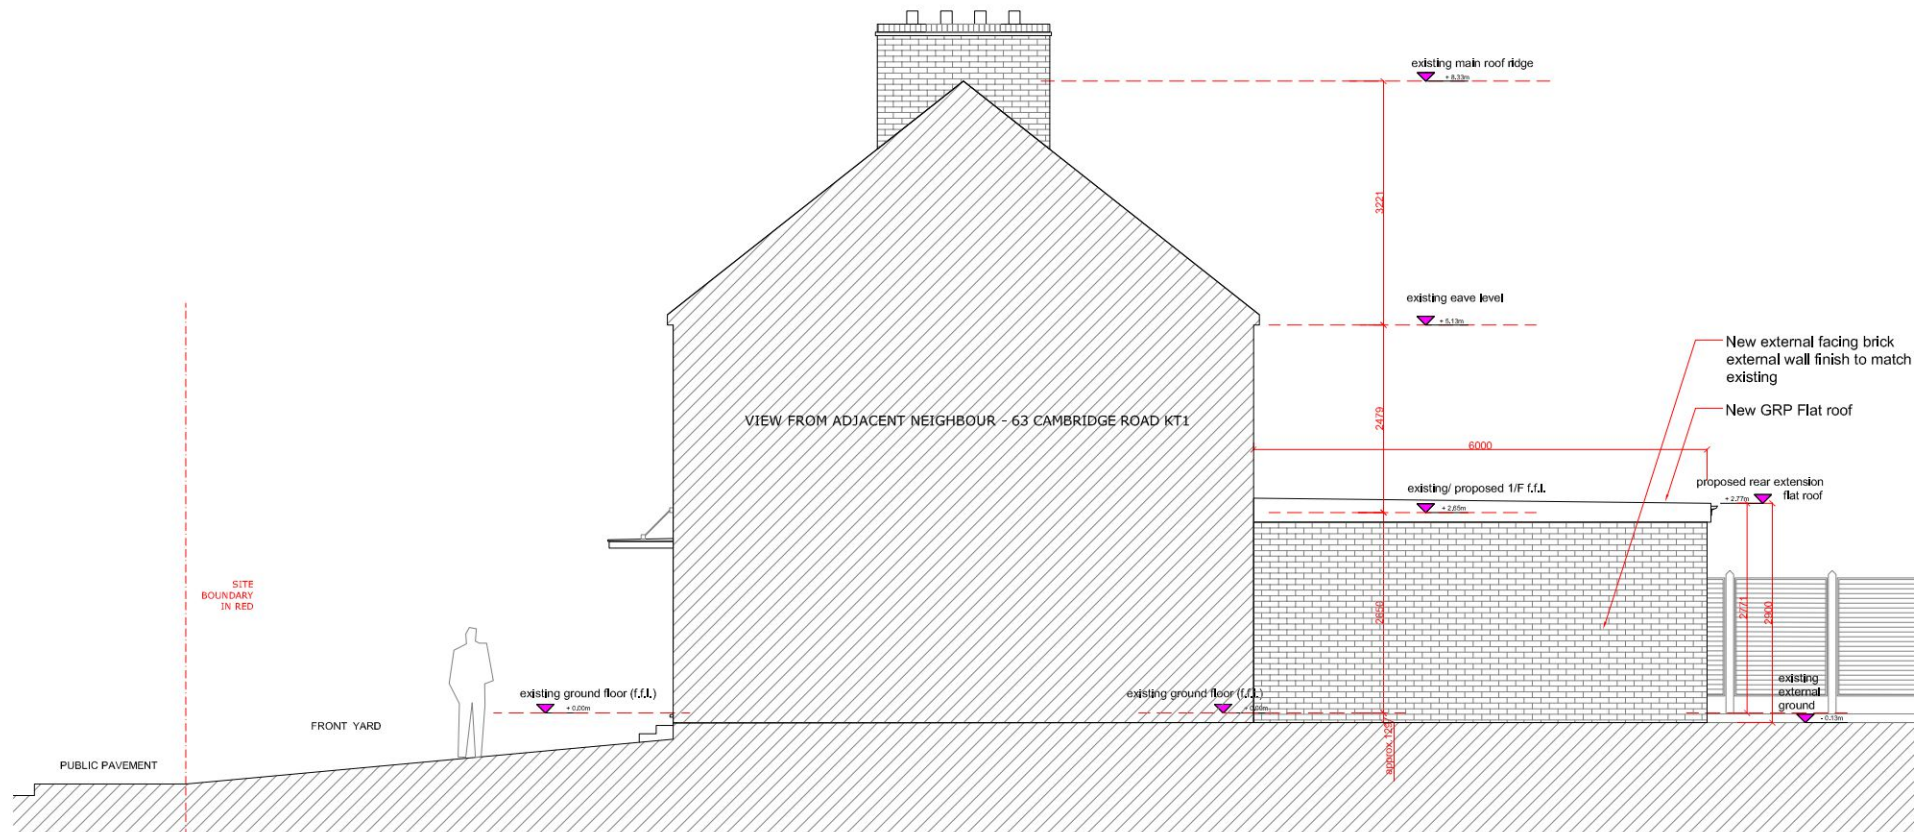

PROPOSED SIDE ELEVATION (VIEW FROM 63 CR)

FILE PATH SHOWN IN MARGIN

 <p><b>GAVIN FUNG ARCHITECTS</b> 16 BROWNLOW COURT, BROWNLOW ROAD, LONDON N11 2BH e: [REDACTED]</p>	DRAWING TITLE: PROPOSED SIDE ELEVATIONS			
	PROJECT TITLE: PROPOSED G/F REAR EXTENSION TO EXISTING SEMI-DETACHED HOUSE AT 61 Cambridge Rd. Kingston Upon Thames KT1 3NX			
	DRAWING BY: GF	SCALE: 1: 100 @ A3	DATE: NOV' 2023	
DRAWING NUMBER: PROJECT 2319(1)	STATUS PL	NUMBER 005	REV. —	