


Section AA

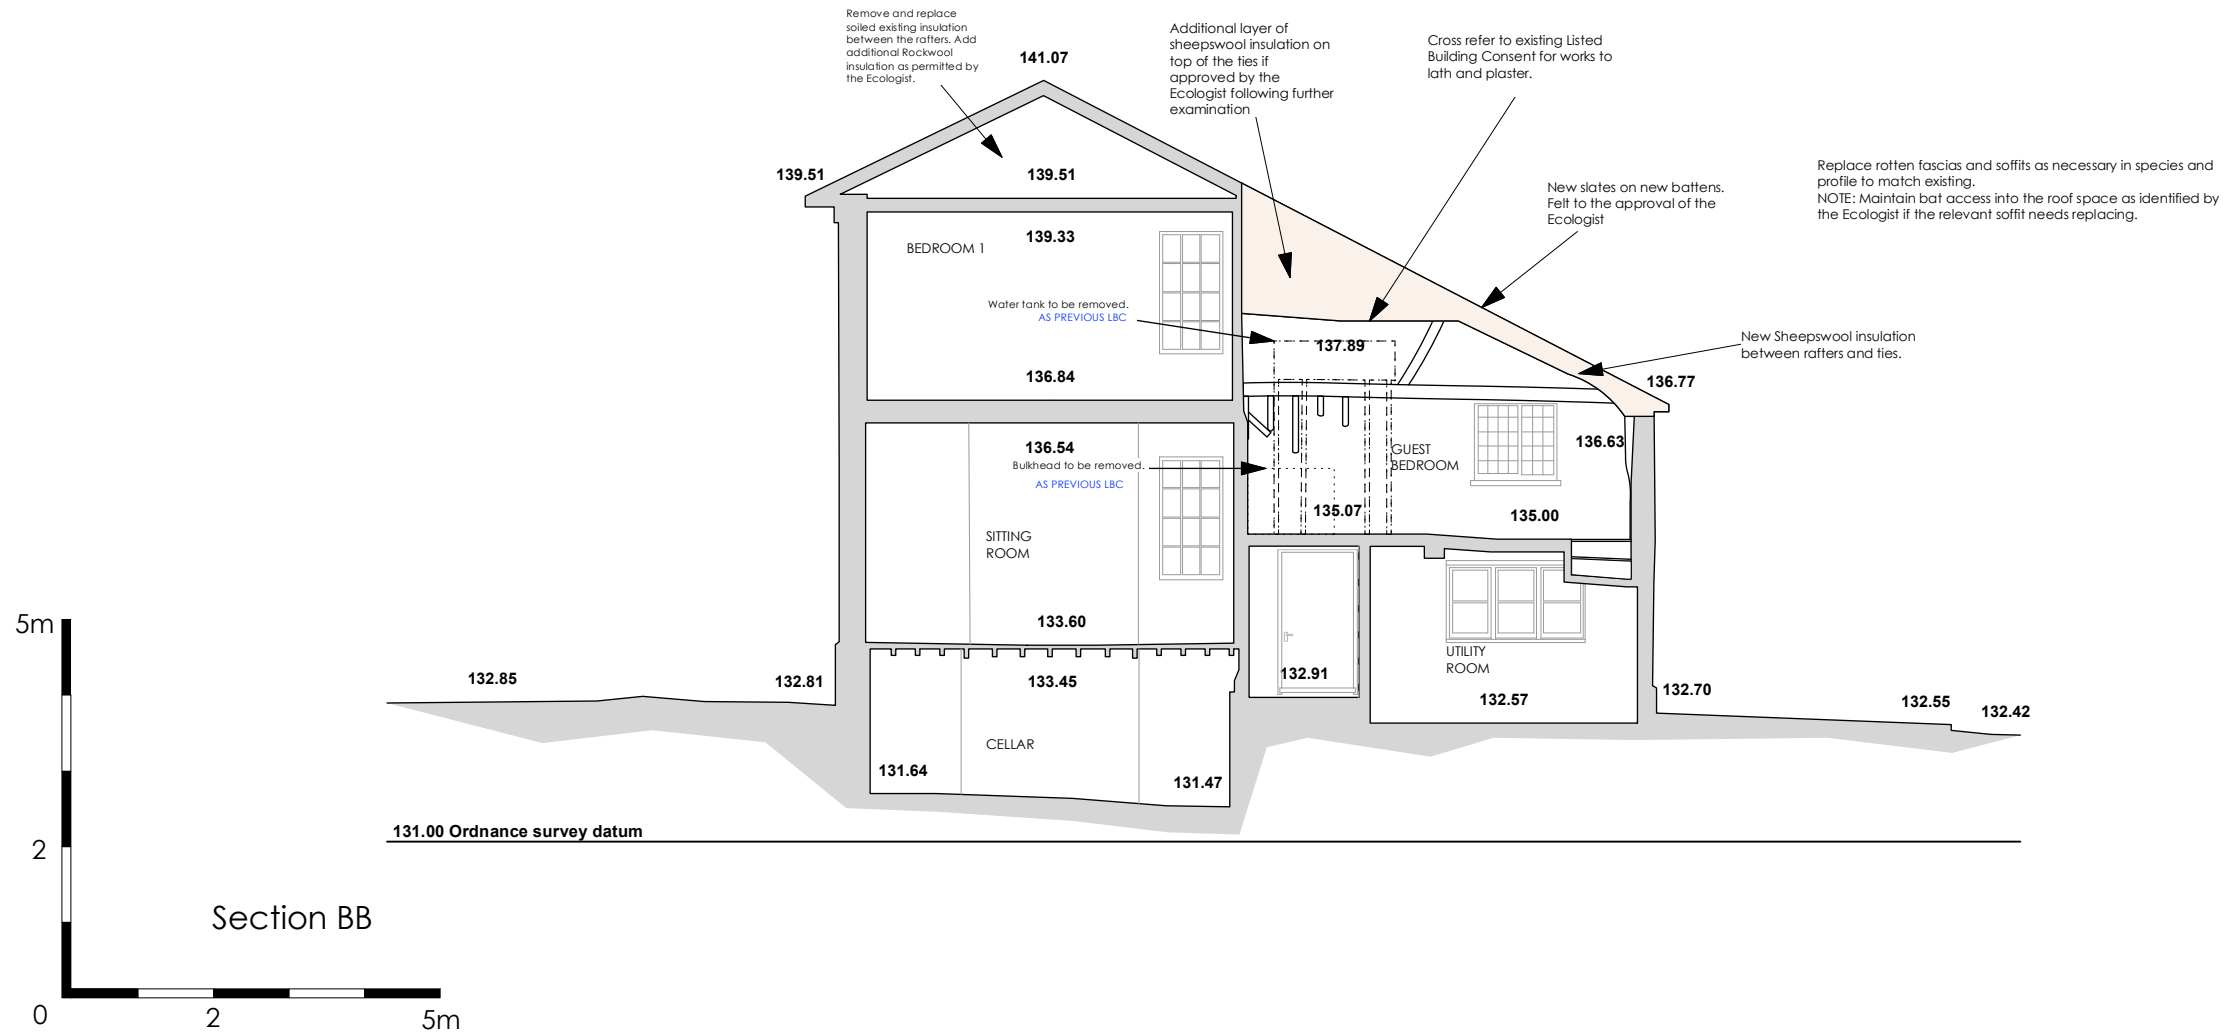

Rev B: Notes added
 Rev A: Revised for re-roofing, repairs and installation of extract terminals

JOB		Dec 23	
Moor Hall Farm		Oct 23	
DRAWING			
Proposed Section AA and BB			
DRAWING NUMBER		Revisions	
1324 P 066		A	B
scale	date	drawn	
1:100	Oct 23	VMN	

WEAL
 Architects

01582 832907
 www.weal-architects.co.uk
 e-mail: office@weal-architects.co.uk

2 MILL WALK, WHEATHAMPSTEAD, HERTFORDSHIRE, AL4 8DT