



Section AA

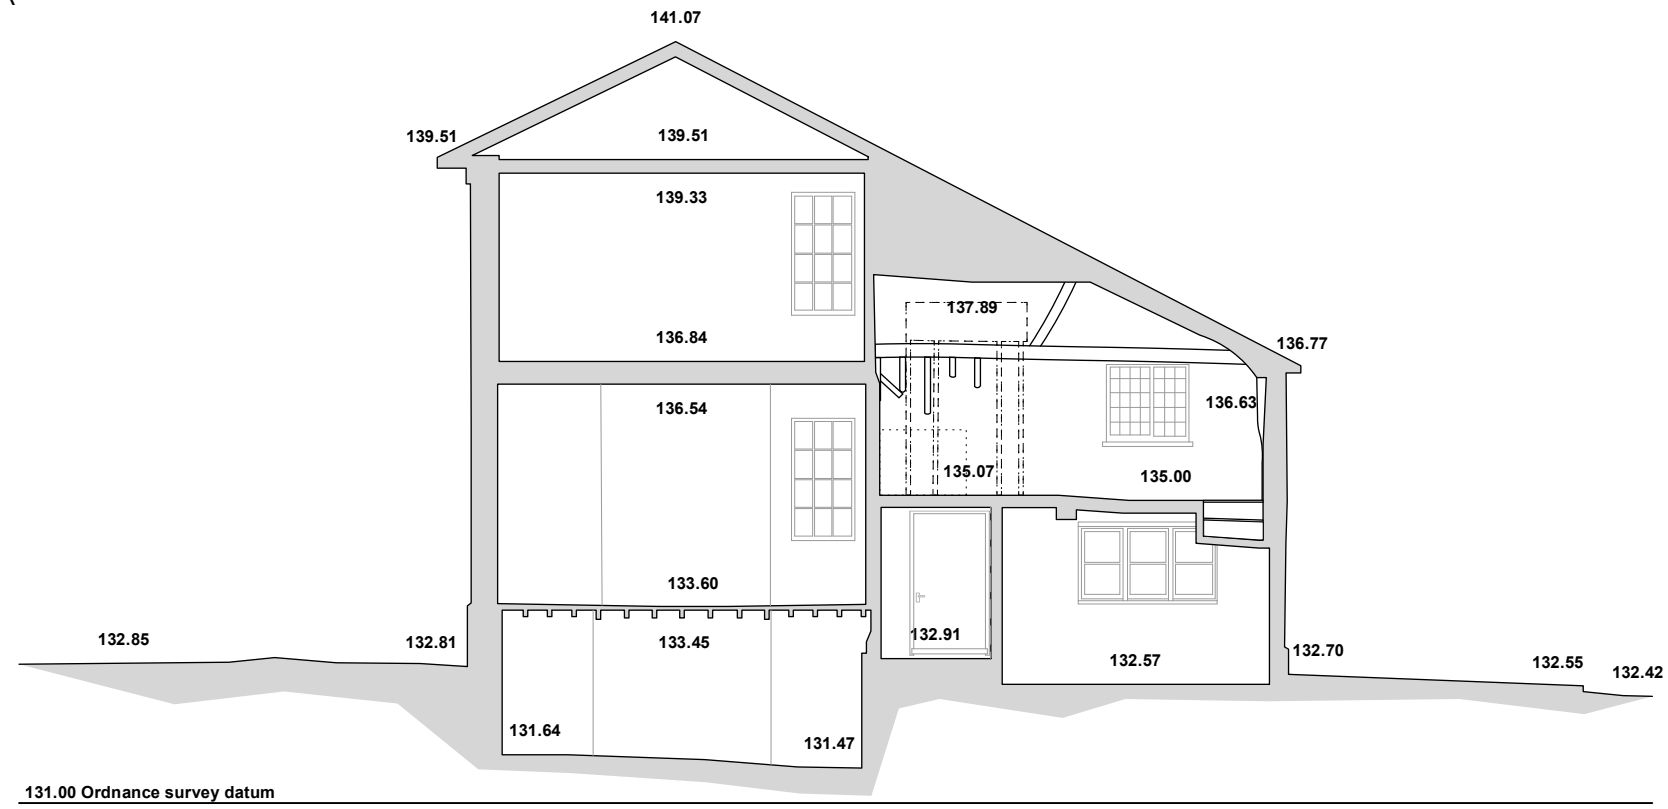

Section BB

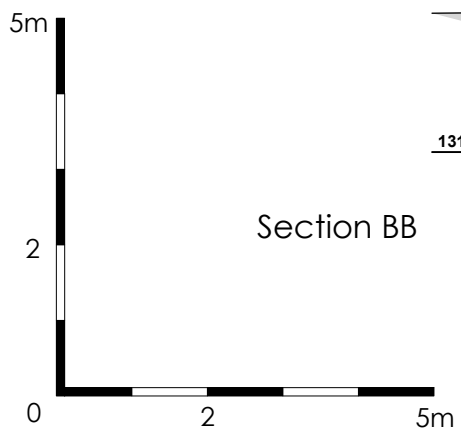

JOB		Moor Hall Farm	
DRAWING			
Existing Section AA and BB		Revisions	
DRAWING NUMBER		1324 P 007	
scale	1:100	date	Oct 23
drawn	VMN		
<b>WEAL</b>			
Architects		01582 832907 www.weal-architects.co.uk e-mail: office@weal-architects.co.uk	
2 MILL WALK, WHEATHAMPSTEAD, HERTFORDSHIRE, AL4 8DT			