





Existing Section CC

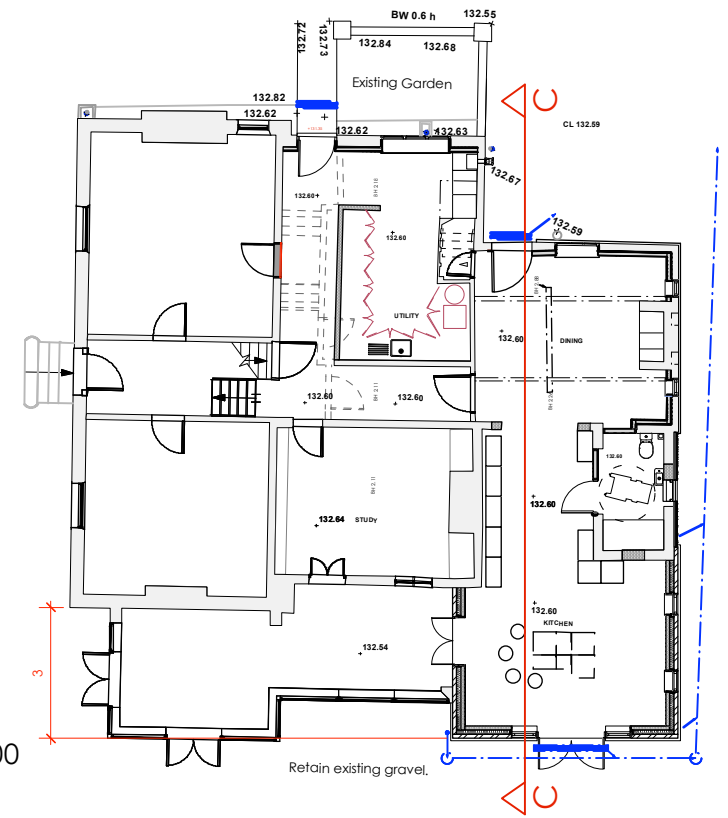

Key Plan  
Scale 1:200

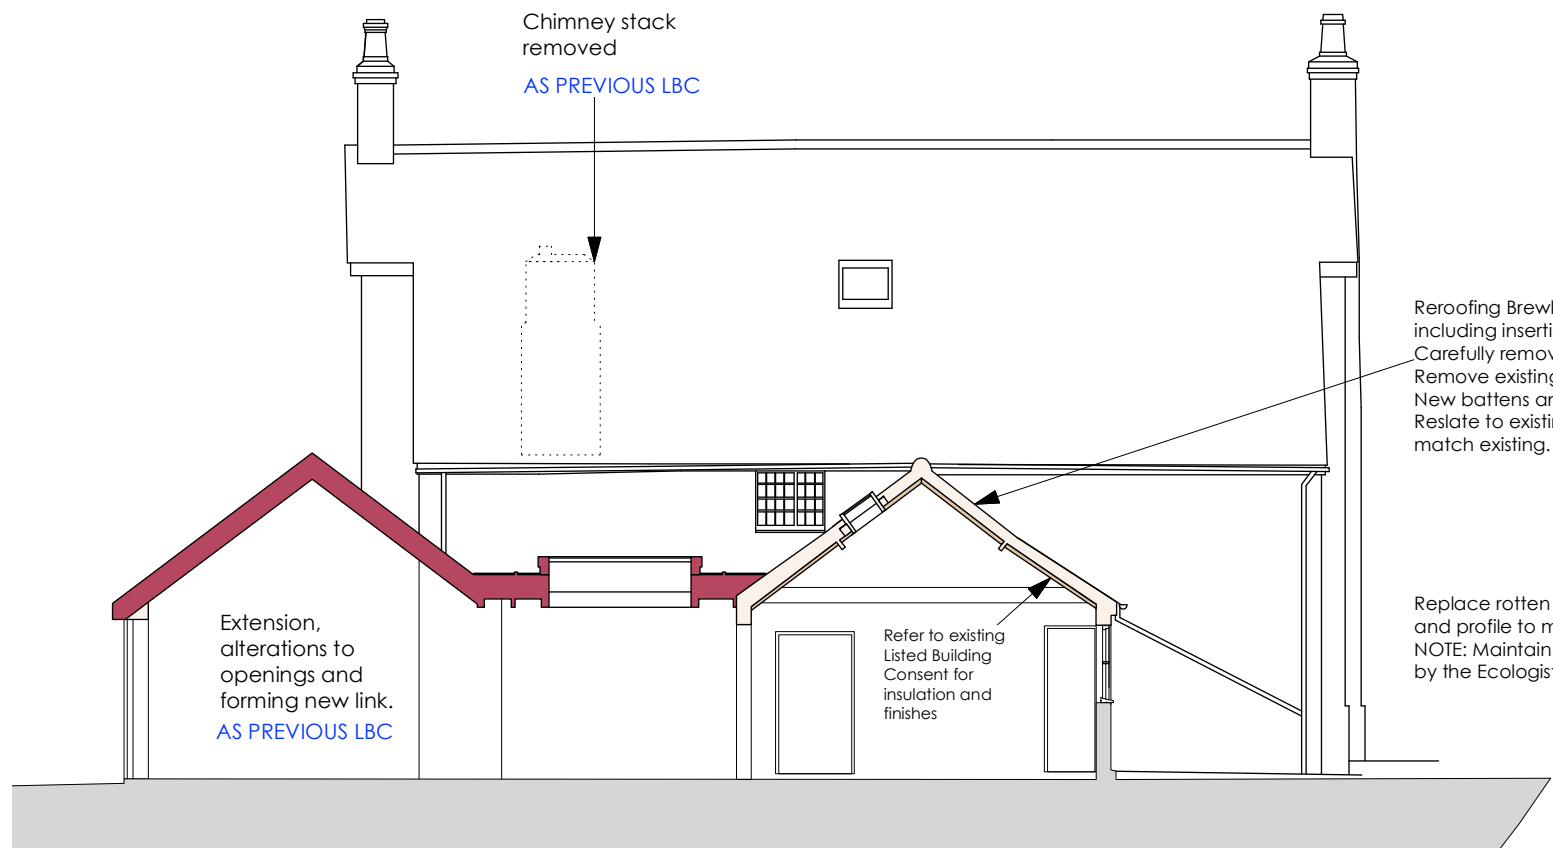

Proposed Section CC

Reroofing Brewhouse roof to allow for structural repairs and alterations including insertion of insulation.  
Carefully remove and set aside sound slates for reuse  
Remove existing battens  
New battens and breathable membrane  
Reslate to existing gauge with reused slates as possible and new slates to match existing.

Replace rotten fascias and soffits as necessary in species and profile to match existing.  
NOTE: Maintain bat access into the roof space as identified by the Ecologist if the relevant soffit needs replacing.

Rev B: Notes added Dec 23  
Rev A: Revised for re-roofing, repairs and installation of extract terminals Oct 23

JOB		Revisions	
Moor Hall Farm		A	B
DRAWING			
Existing & Proposed Section CC			
DRAWING NUMBER			
1324 P 026			
scales	date	drawn	
1:100	Oct 23	VMN	

**WEAL**  
Architects

01582 832907  
www.weal-architects.co.uk  
e-mail: office@weal-architects.co.uk

2 MILL WALK, WHEATHAMPSTEAD, HERTFORDSHIRE, AL4 8DT