




THRESHOLD DETAIL - FIXED CASEMENT  
1:2 AT A1

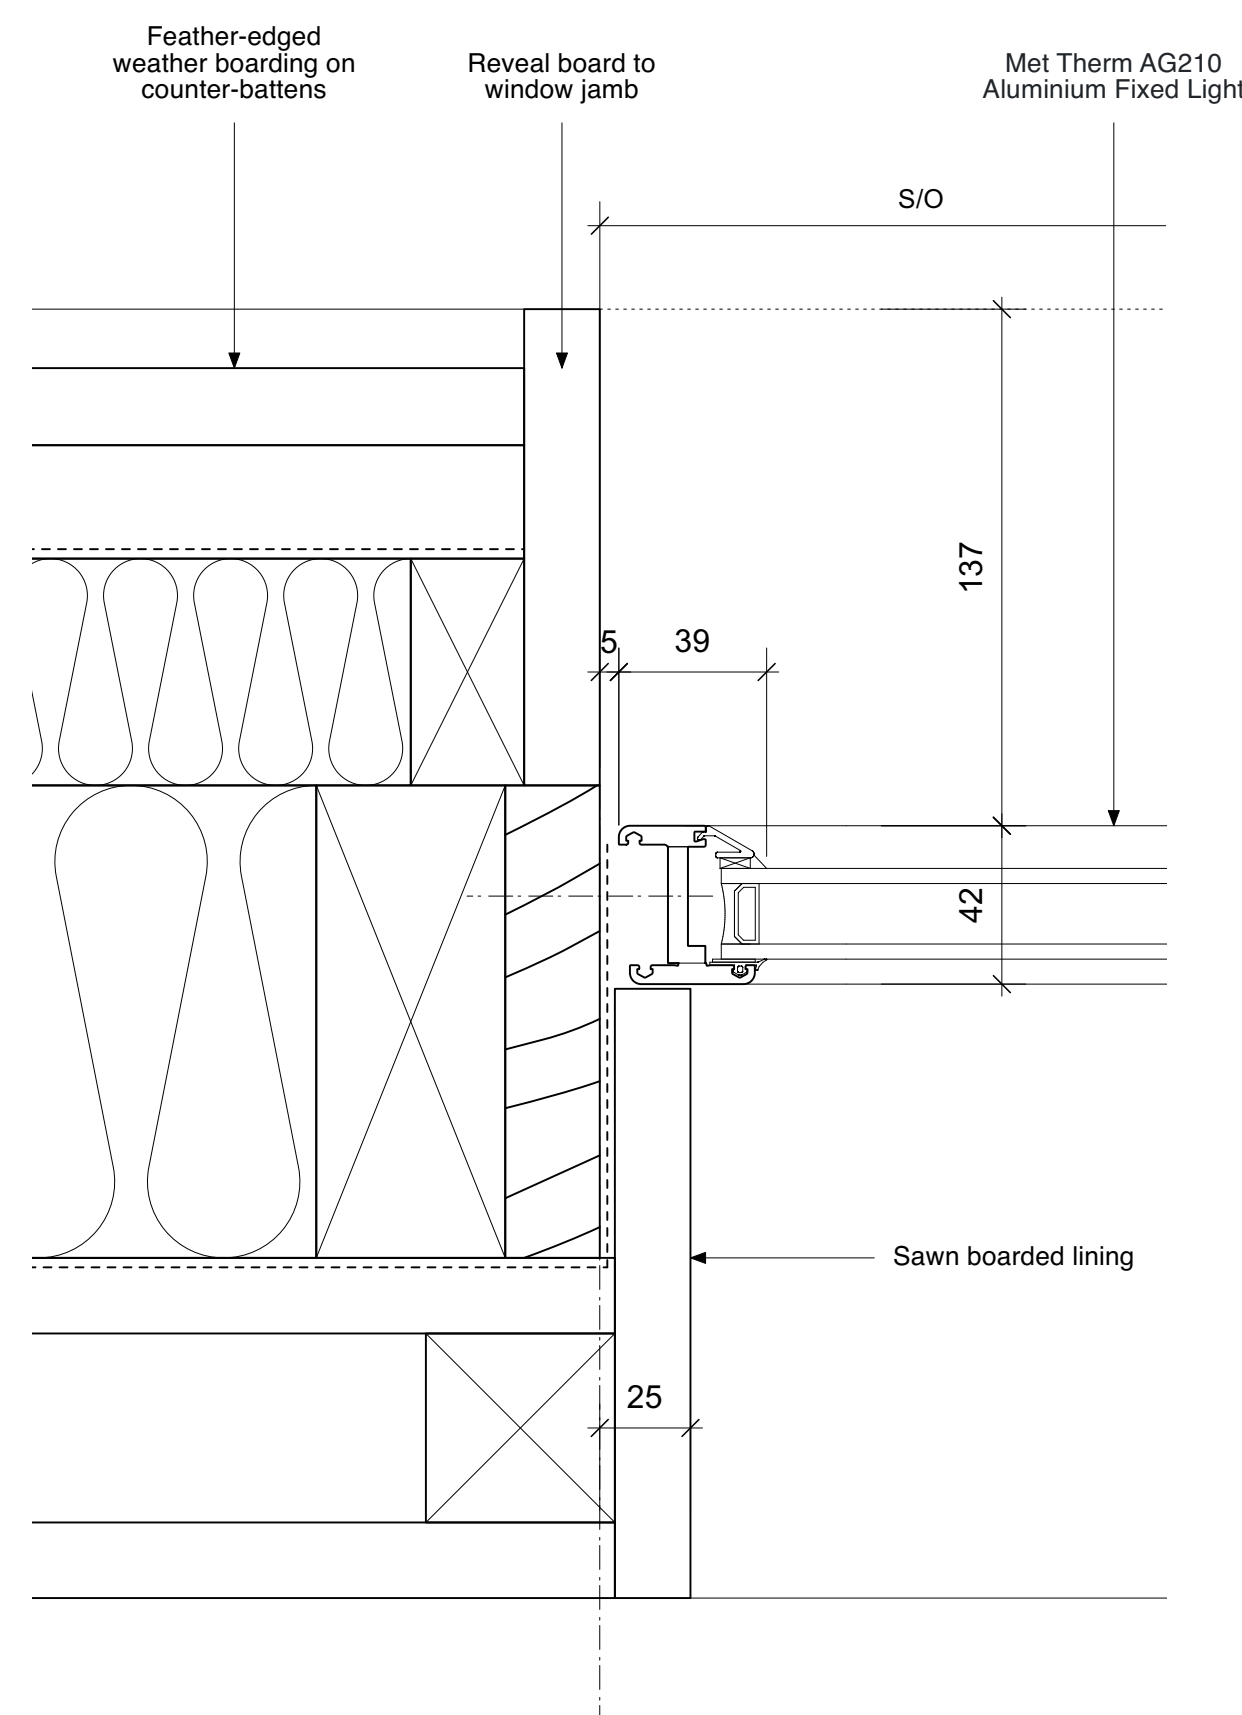


JAMB DETAIL  
1:2 AT A1

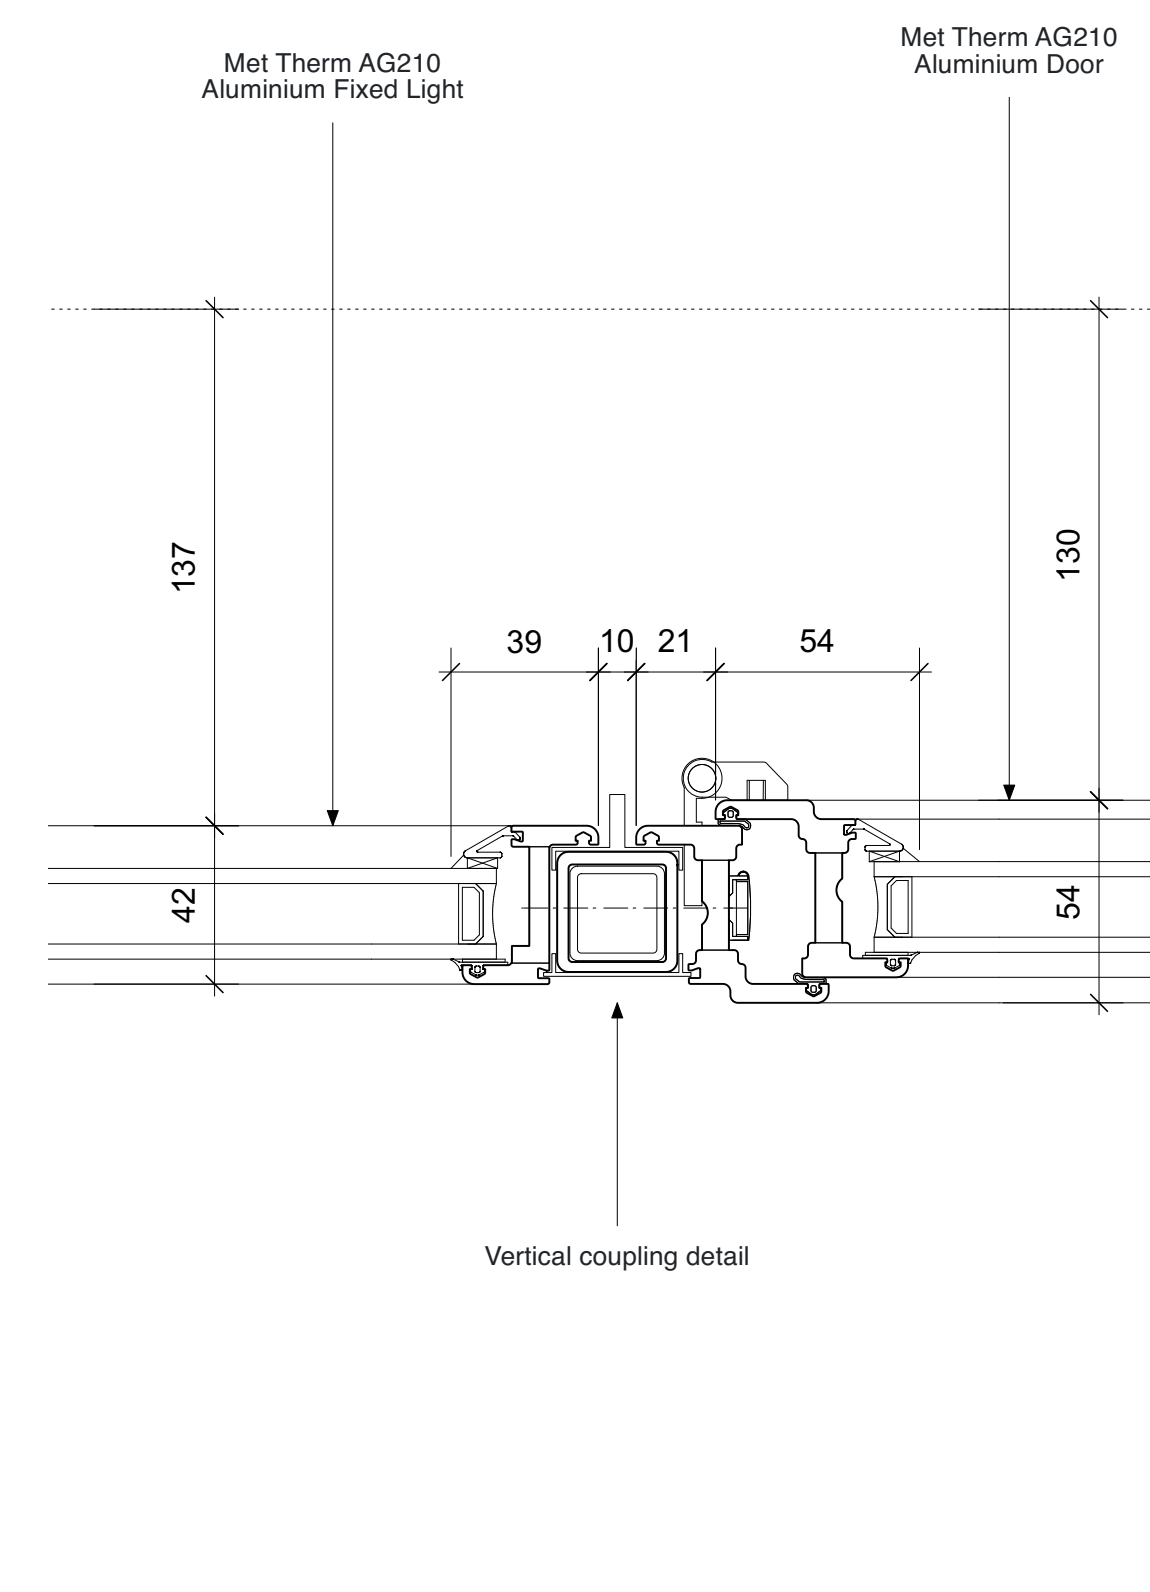

COUPLING DETAIL  
1:2 AT A1

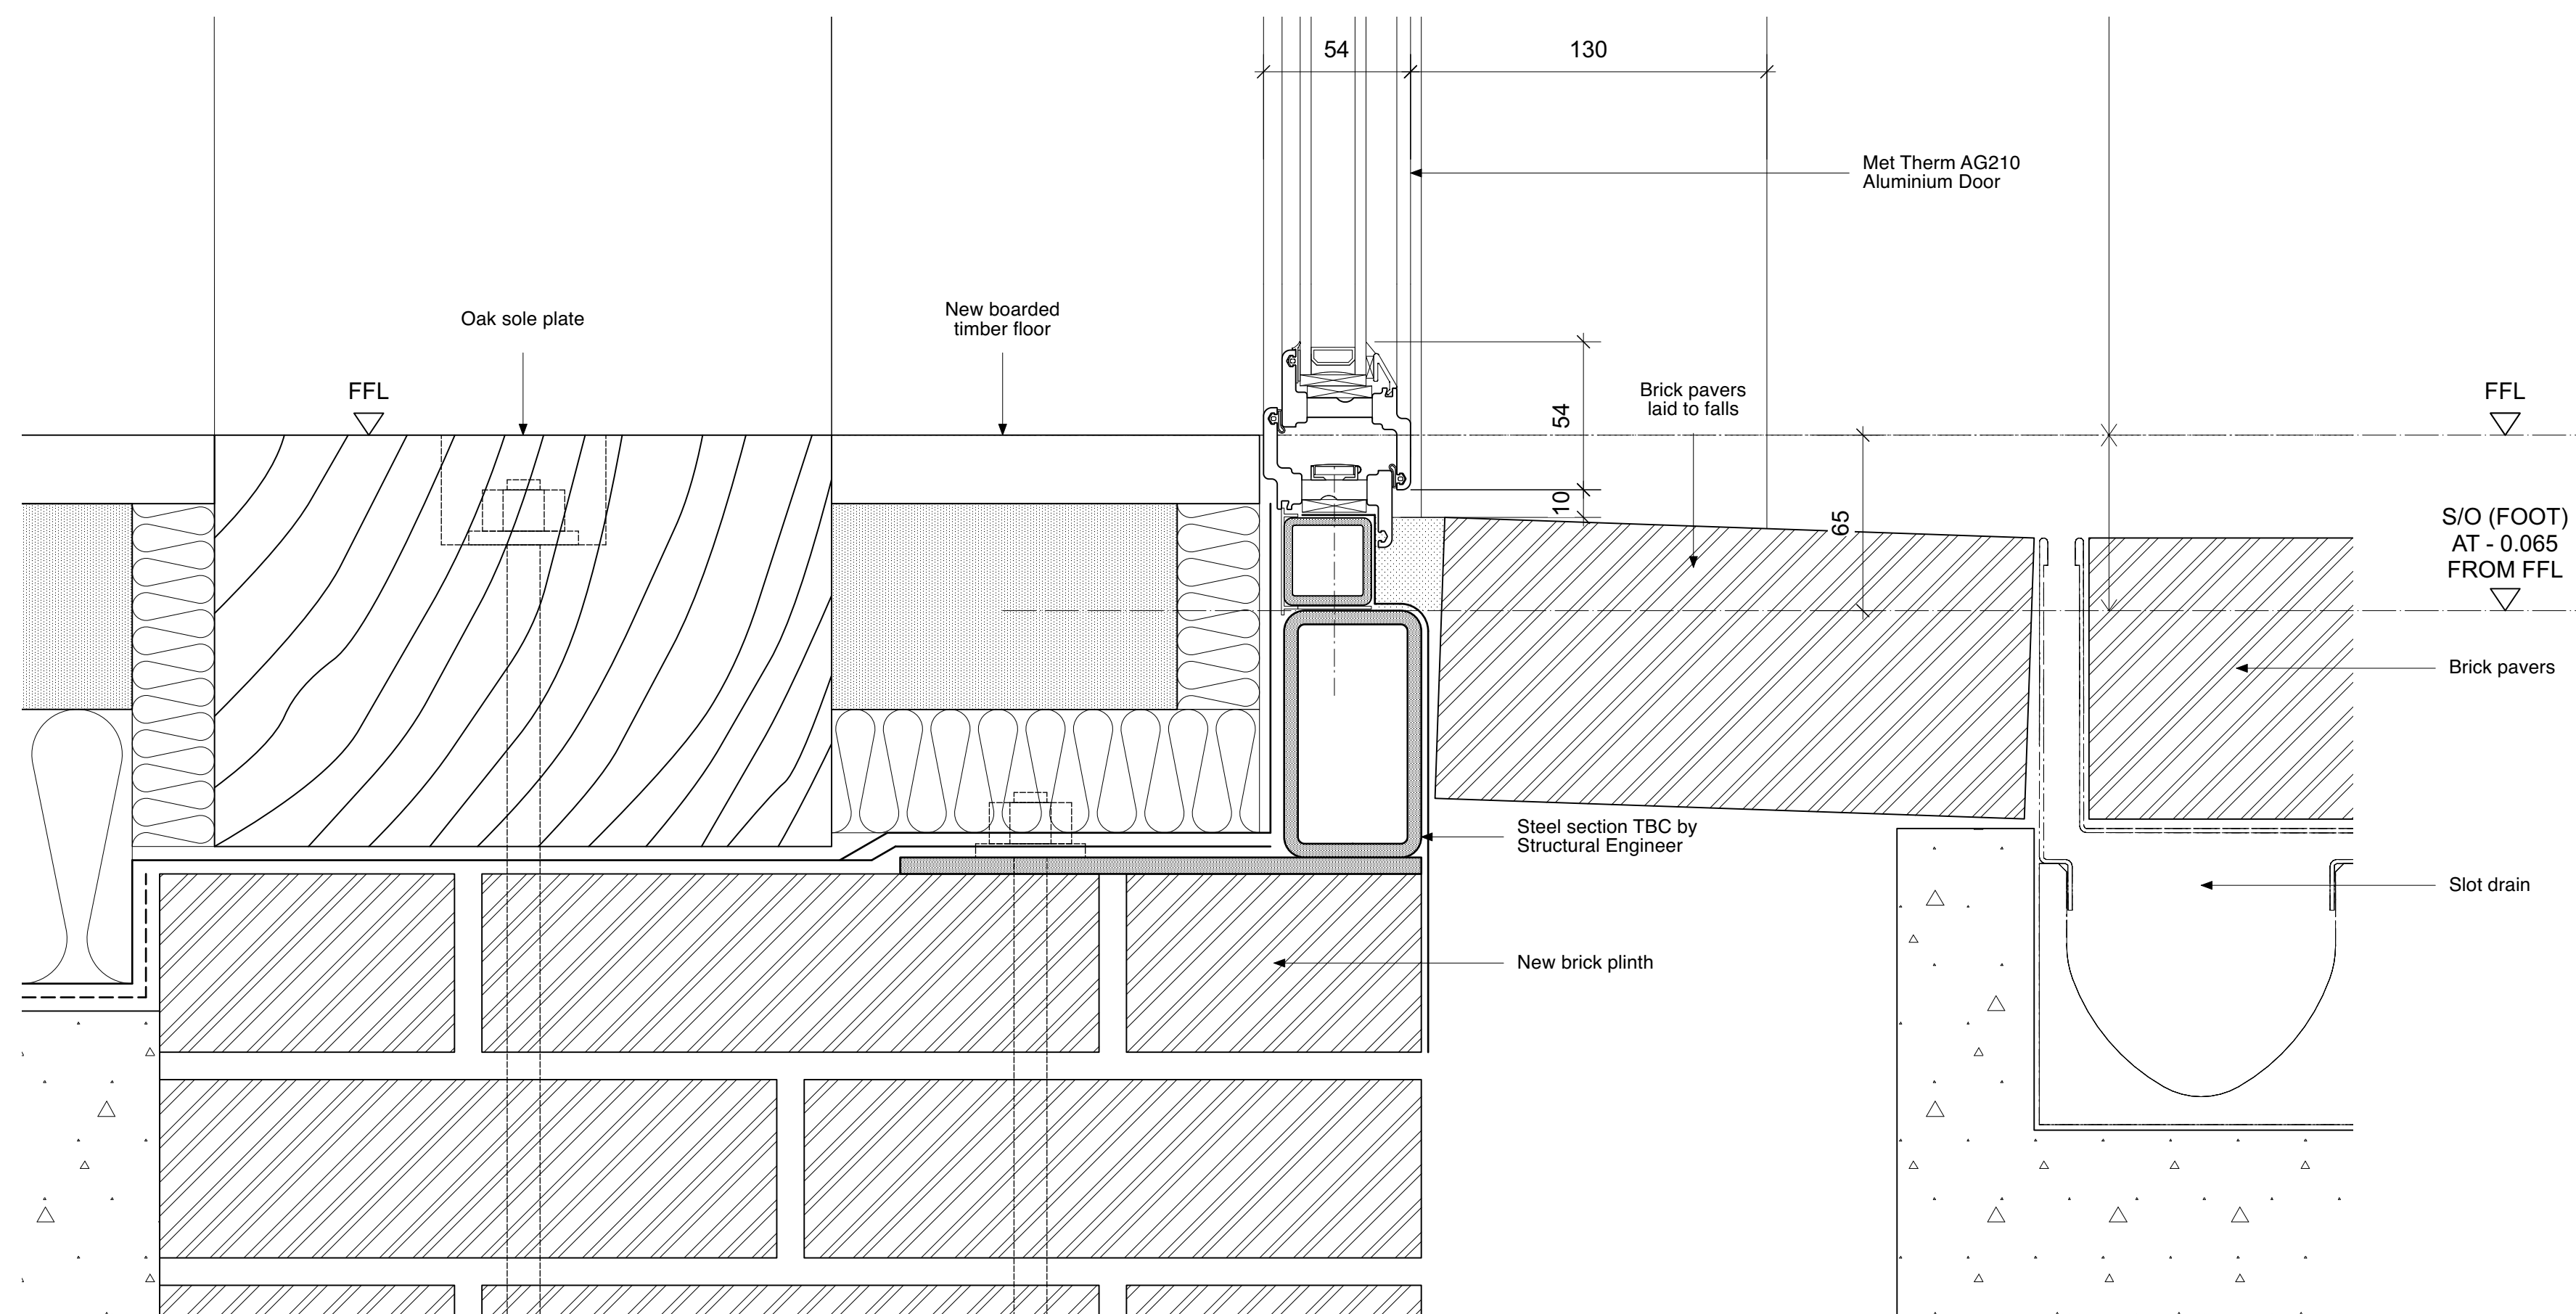

THRESHOLD DETAIL - DOOR  
1:2 AT A1

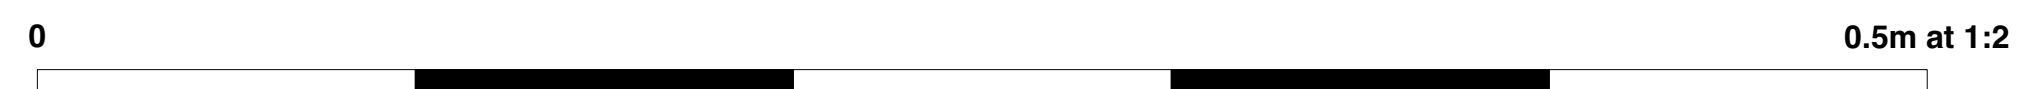

DO NOT SCALE FROM THIS DRAWING.

All critical dimensions not noted are to be measured on site or referred to architect.

Notes

Revisions

P1	10.01.22	Preliminary issue.
P2	23.02.22	S/O information added.
T1	05.04.22	Tender Issue
C1	05.12.22	Glazing updated to Met Therm details.

Drawing Number 1022-34-C1

Content  
BACK ENTRANCE GLAZING  
DETAILS - SHEET 2 OF 2

Scale 1:2 at A1 Date DEC 2021

THE OLD RECTORY,  
ALBURY - BARN

OLIVER WEST & JOHN SCOTT ARCHITECTS  
The Studio, 3A Bath Road, Tel 020 8995 4275  
Bedford Park W4 1LL Fax 020 8742 7186  
E-mail: studio@westscottarchitects.co.uk

Key

Drawing Number 1022-34-C1