
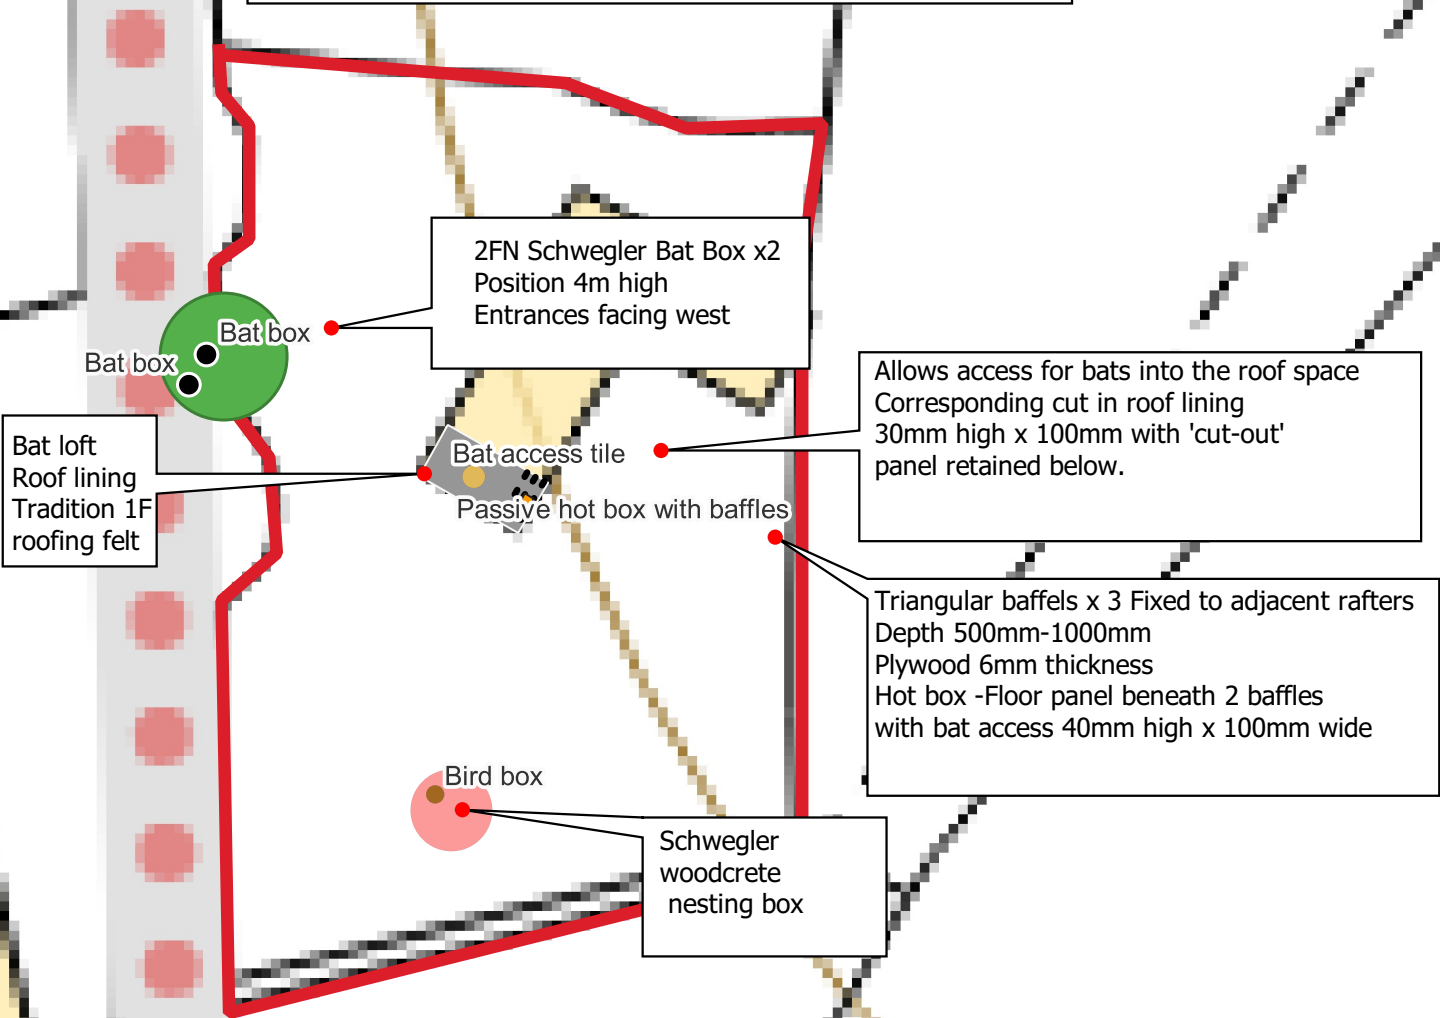


BIODIVERSITY ENHANCEMENT PLAN HILL BROW, PAINSWICK
PLANNING APPLICATION REFERENCE S.23/1406/HHOLD
NOVEMBER 2023
Enhancement Features Specification
Ecological Matters Environemntal Consultancy

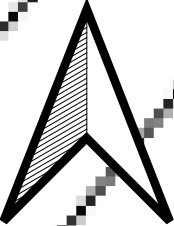

Bat loft
Roof lining
Tradition 1F
roofing felt

Bat box

2FN Schwegler Bat Box x2
Position 4m high
Entrances facing west

Bat access tile
Passive hot box with baffles

Allows access for bats into the roof space
Corresponding cut in roof lining
30mm high x 100mm with 'cut-out'
panel retained below.

Triangular baffels x 3 Fixed to adjacent rafters
Depth 500mm-1000mm
Plywood 6mm thickness
Hot box -Floor panel beneath 2 baffles
with bat access 40mm high x 100mm wide

Bird box
Schwegler
woodcrete
nesting box

