
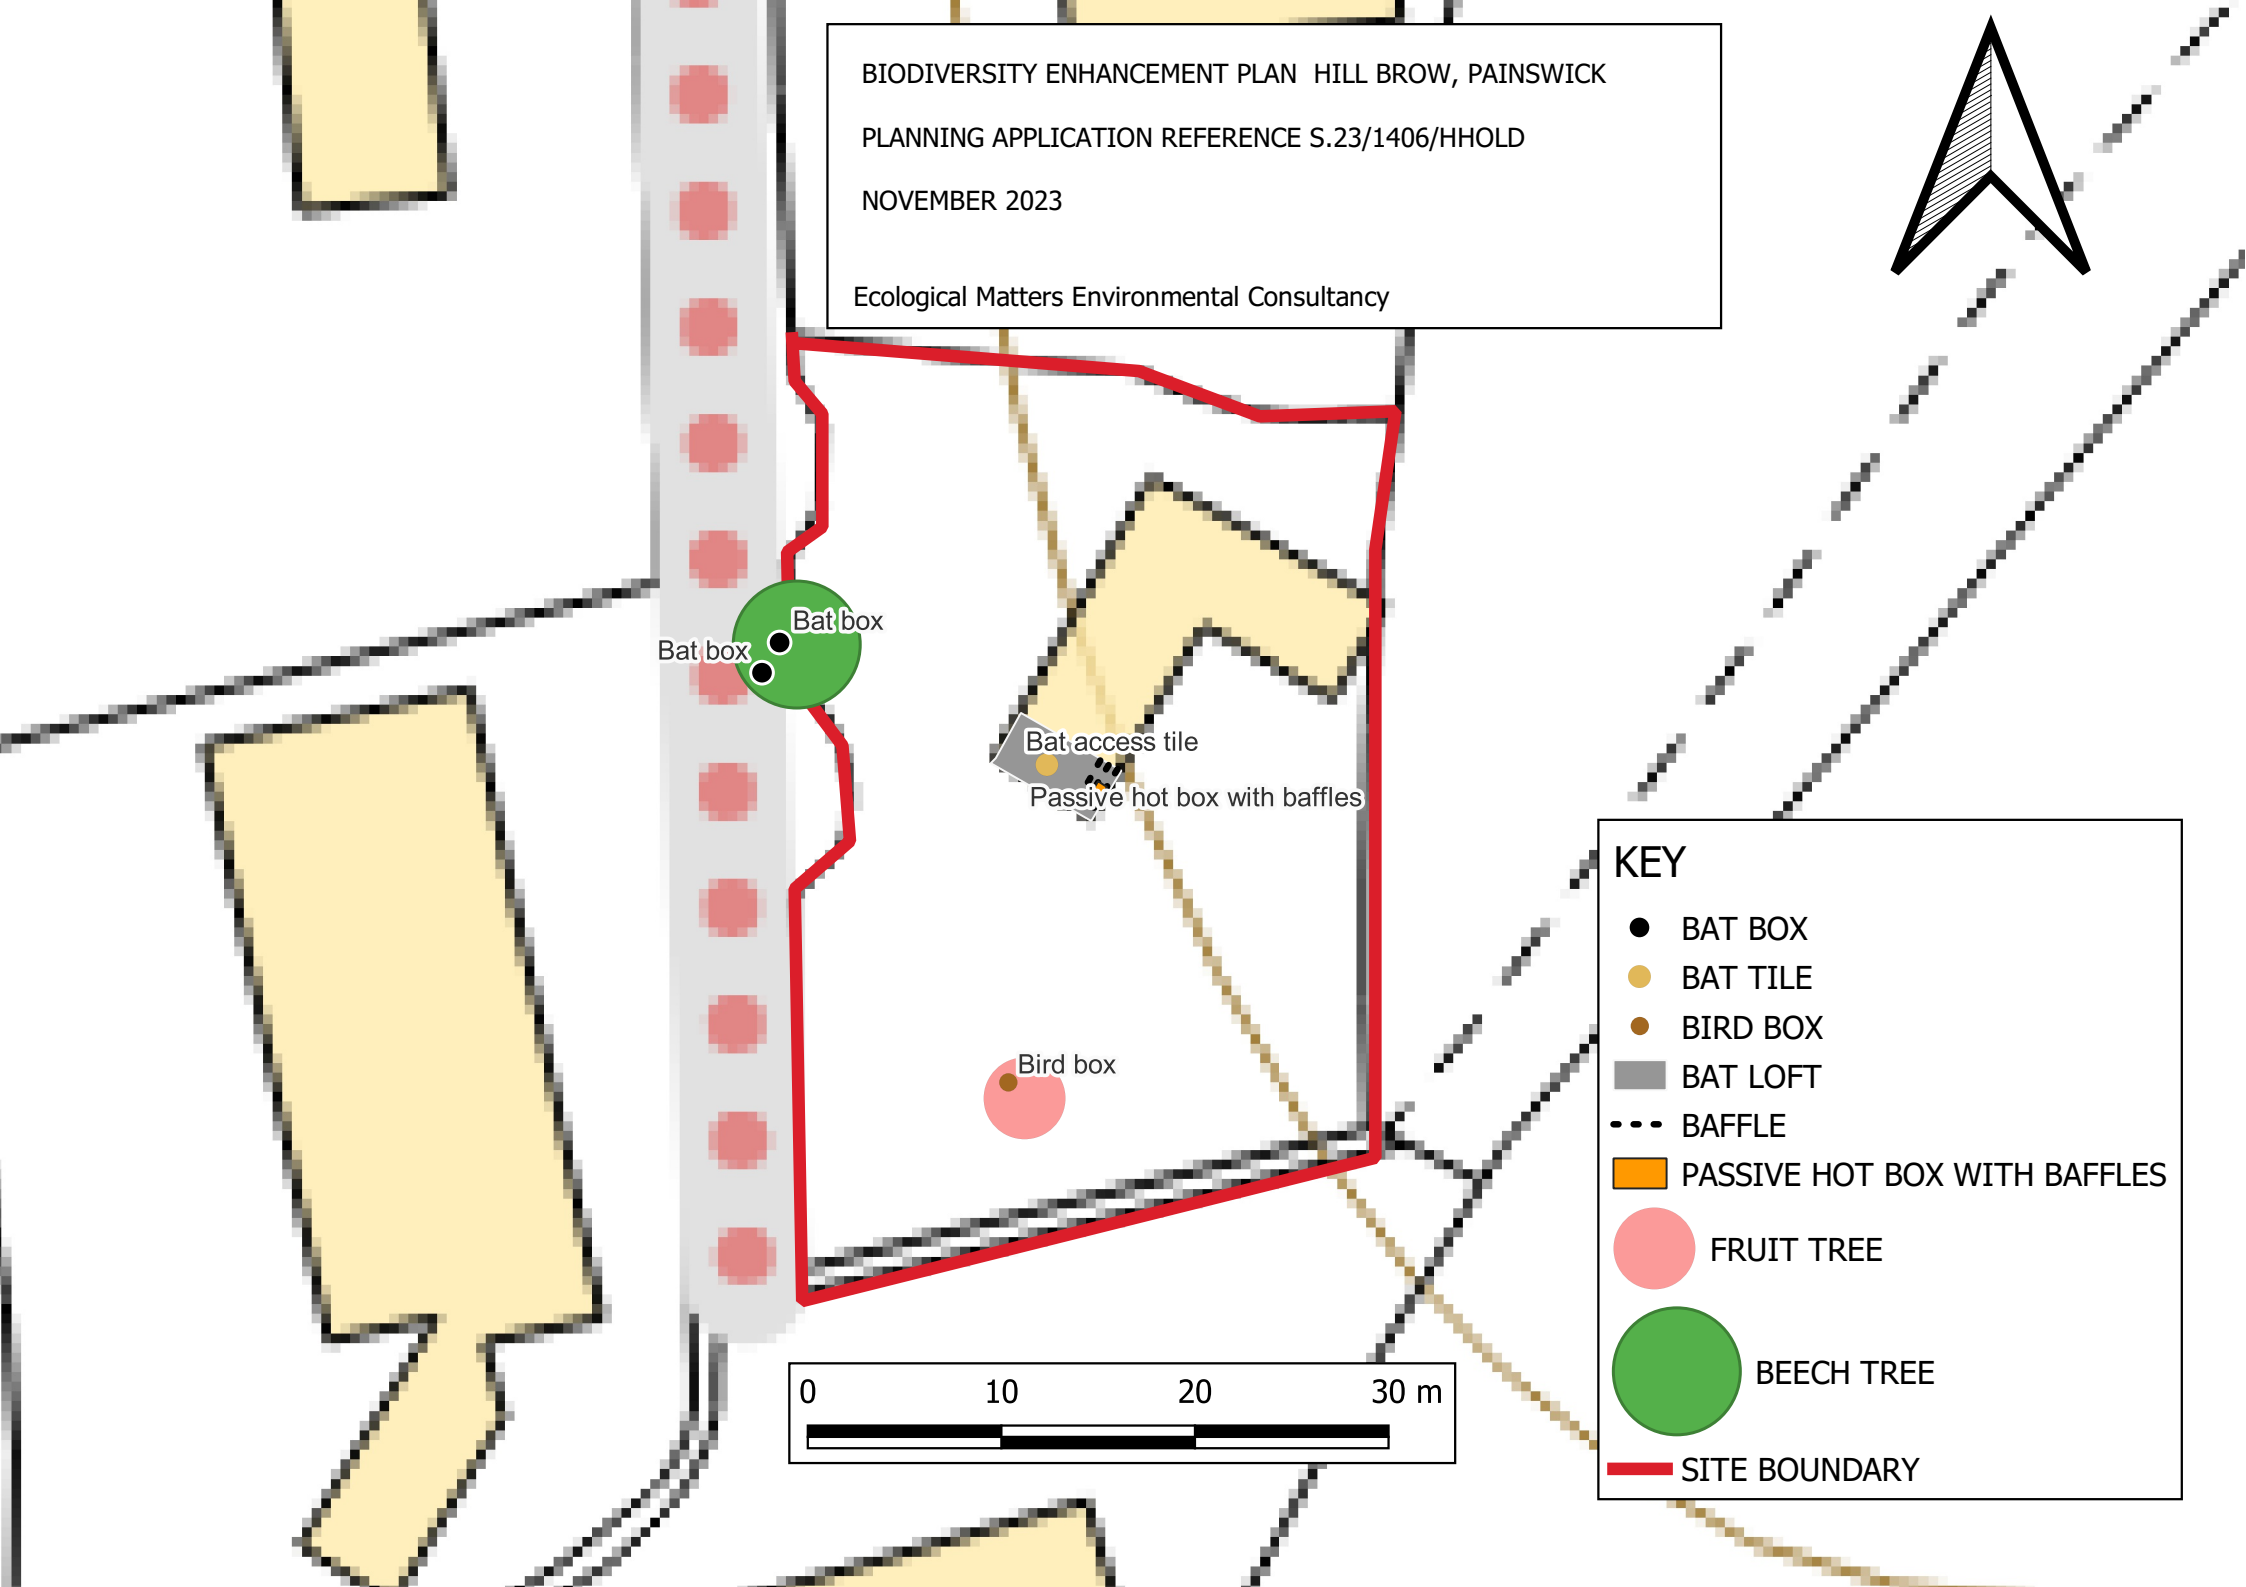


BIODIVERSITY ENHANCEMENT PLAN HILL BROW, PAINSWICK

PLANNING APPLICATION REFERENCE S.23/1406/HHOLD

NOVEMBER 2023

Ecological Matters Environmental Consultancy

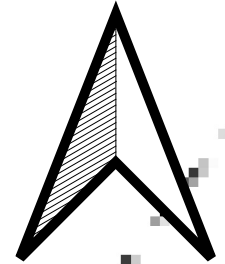

Bat box

Bat access tile

Passive hot box with baffles

Bird box



KEY

- BAT BOX
- BAT TILE
- BIRD BOX
- BAT LOFT
- BAFFLE
- PASSIVE HOT BOX WITH BAFFLES
- FRUIT TREE
- BEECH TREE
- SITE BOUNDARY