


4 FERNDALE COTTAGE @ VICTORY ROAD
 WHITESHILL GLOS GLG GBA
 PROPOSED F/FLOOR PLAN & ELEVATIONS
 DECEMBER 2023

A+E DESIGNS A Pointing 01453-750757

AE/2023/17/4

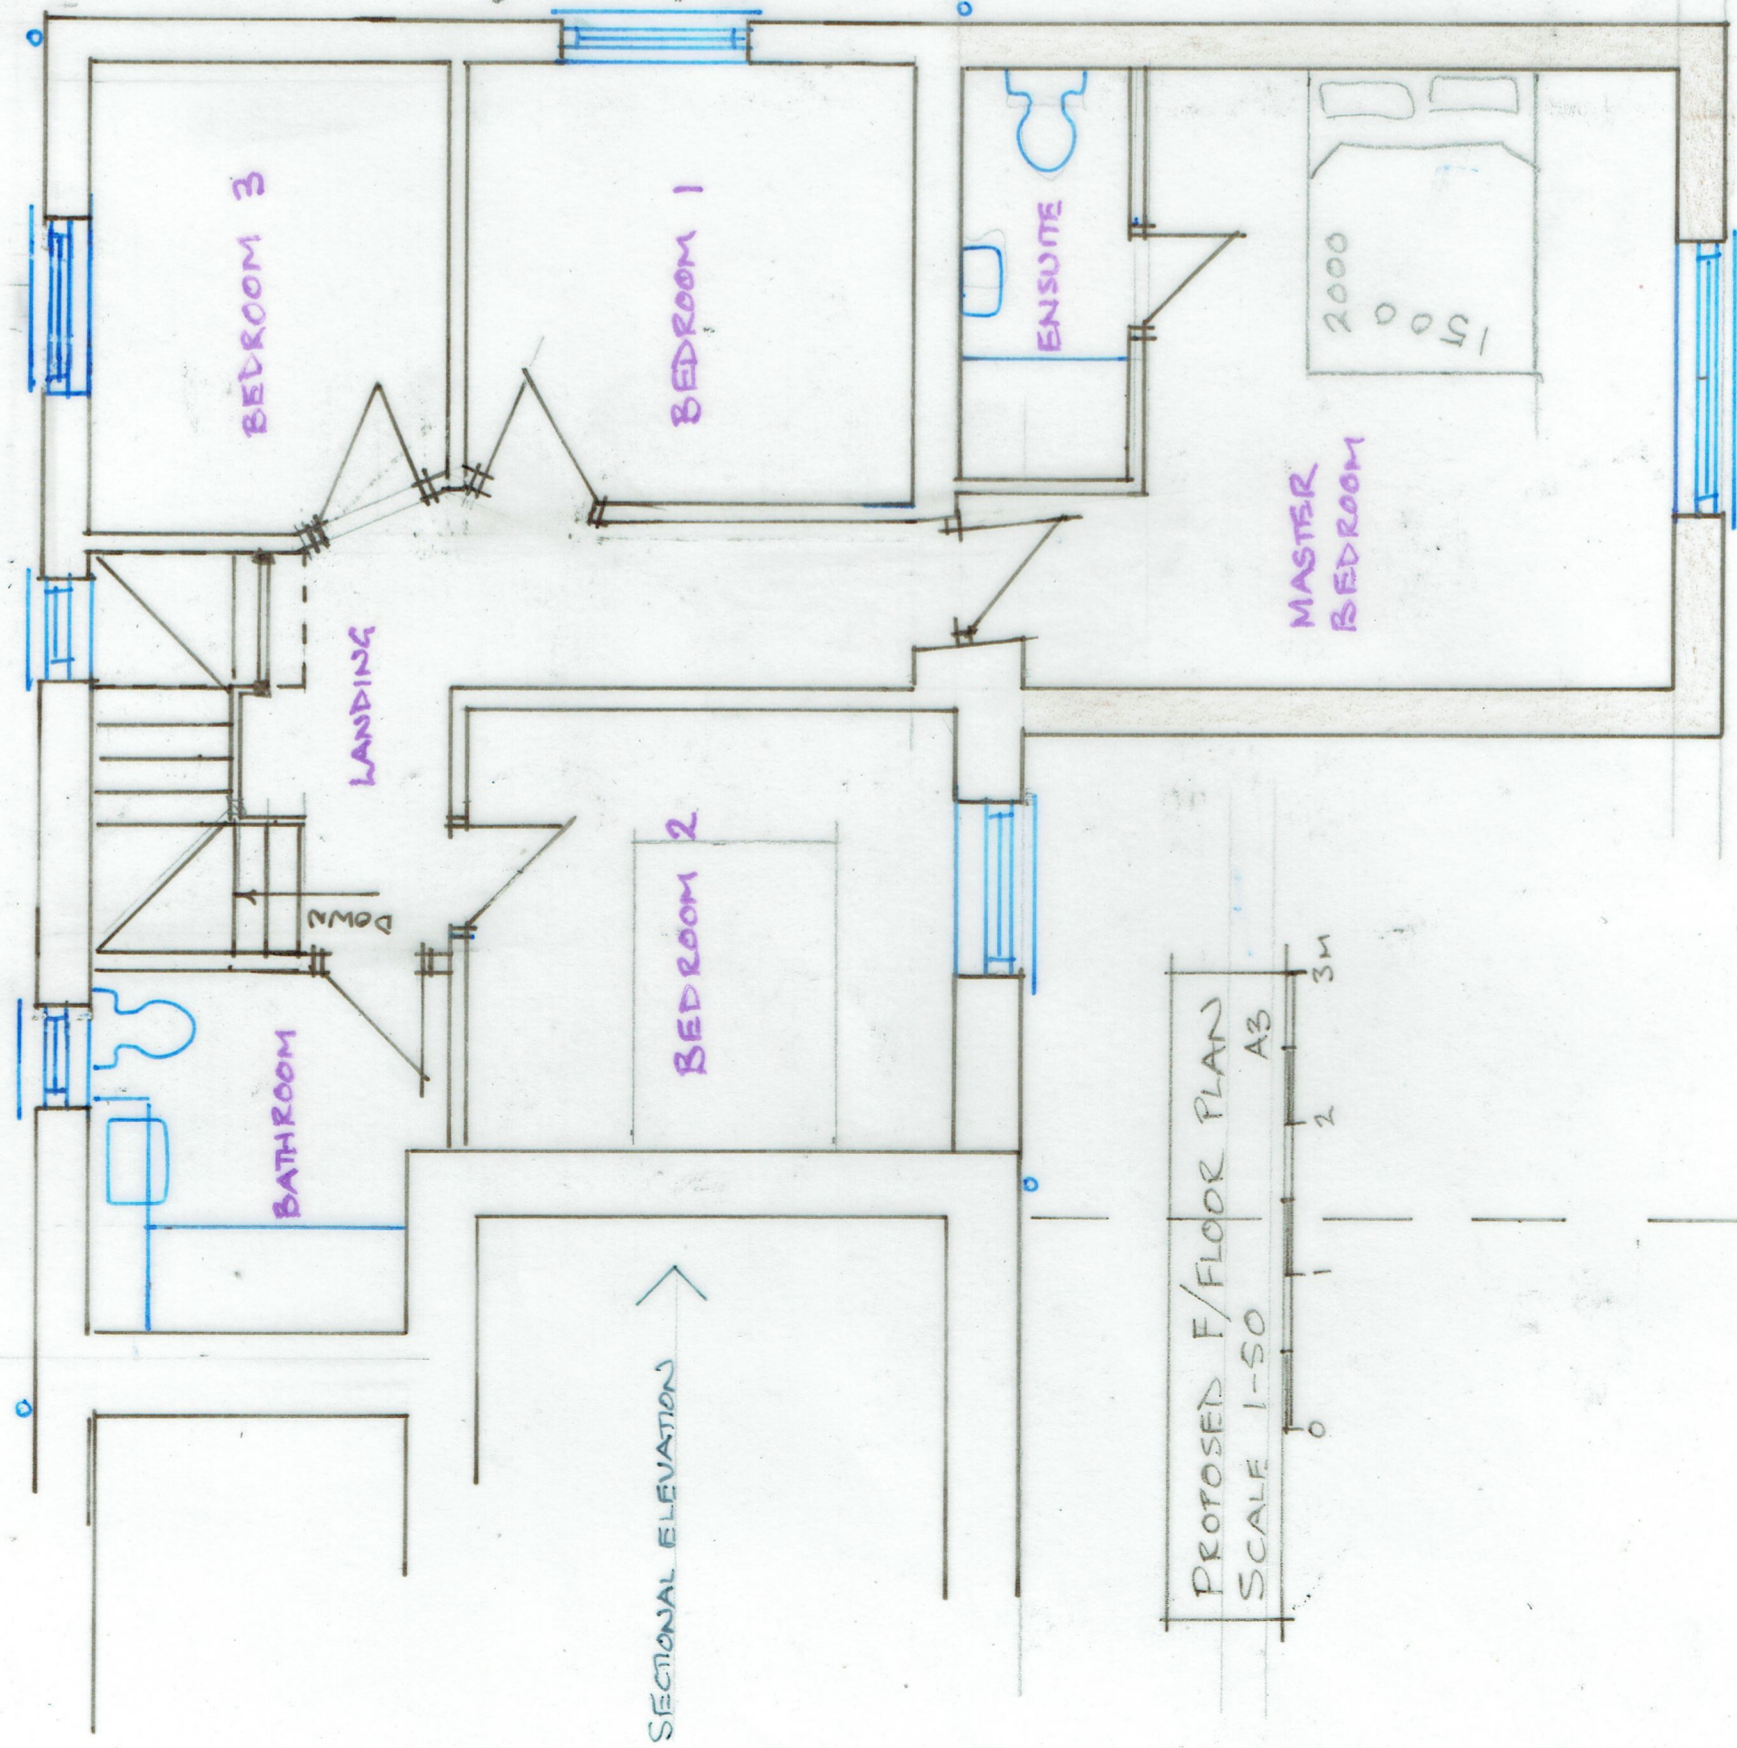

PROPOSED F/FLOOR PLAN
 SCALE 1-50