


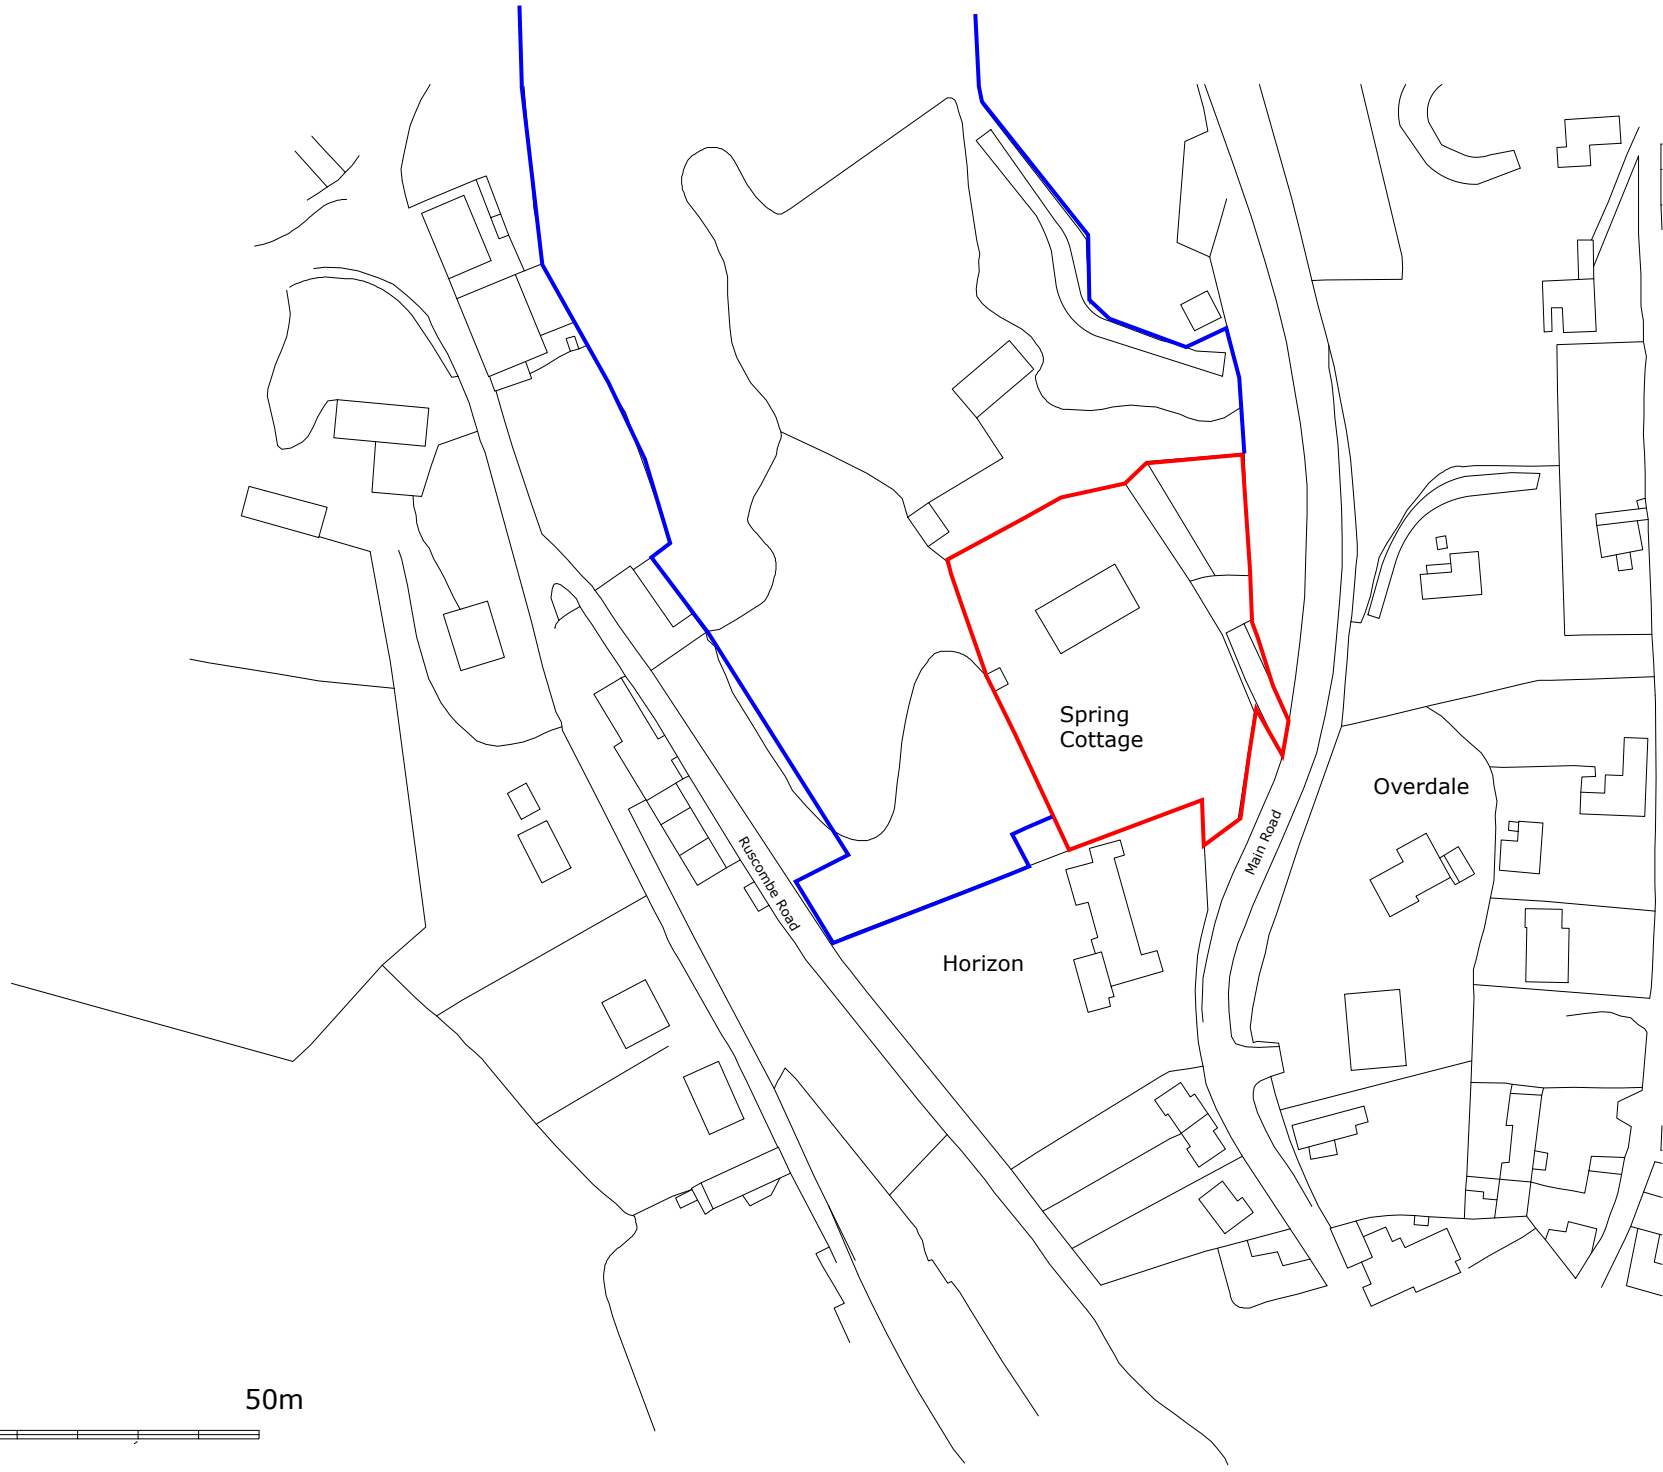

0m



50m



GENERAL NOTES:
1. To be read in conjunction with other consultants drawings.
2. All Dimensions to be checked on site. Not for construction.
3. Do not scale off drawing (Except for Planning purposes only).

©2024 Acre Planning Ltd

SITE: **Spring Cottage**

DRAWING NAME: **Site Location Plan**

REVISION LIST:
A) First Issue
B)
C)

ISSUED FOR: **Planning**
SCALE: **1:1250 on A4**

Rev: **a**
Drawing No: **01**