


NORTH

0m 20m

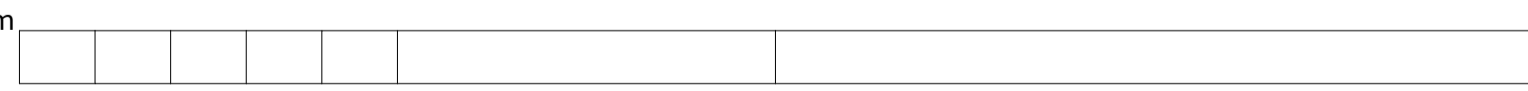

ACRE  
PLANNING  
LIMITED

PROJECT NAME:  
Spring Cottage

REVISIONS:  
Existing Site Plan

REVISION LIST:  
A) First Issue  
B)  
C)

PROJECT NO:  
Planning  
1100 on A1



02