



Attic Floor Plan

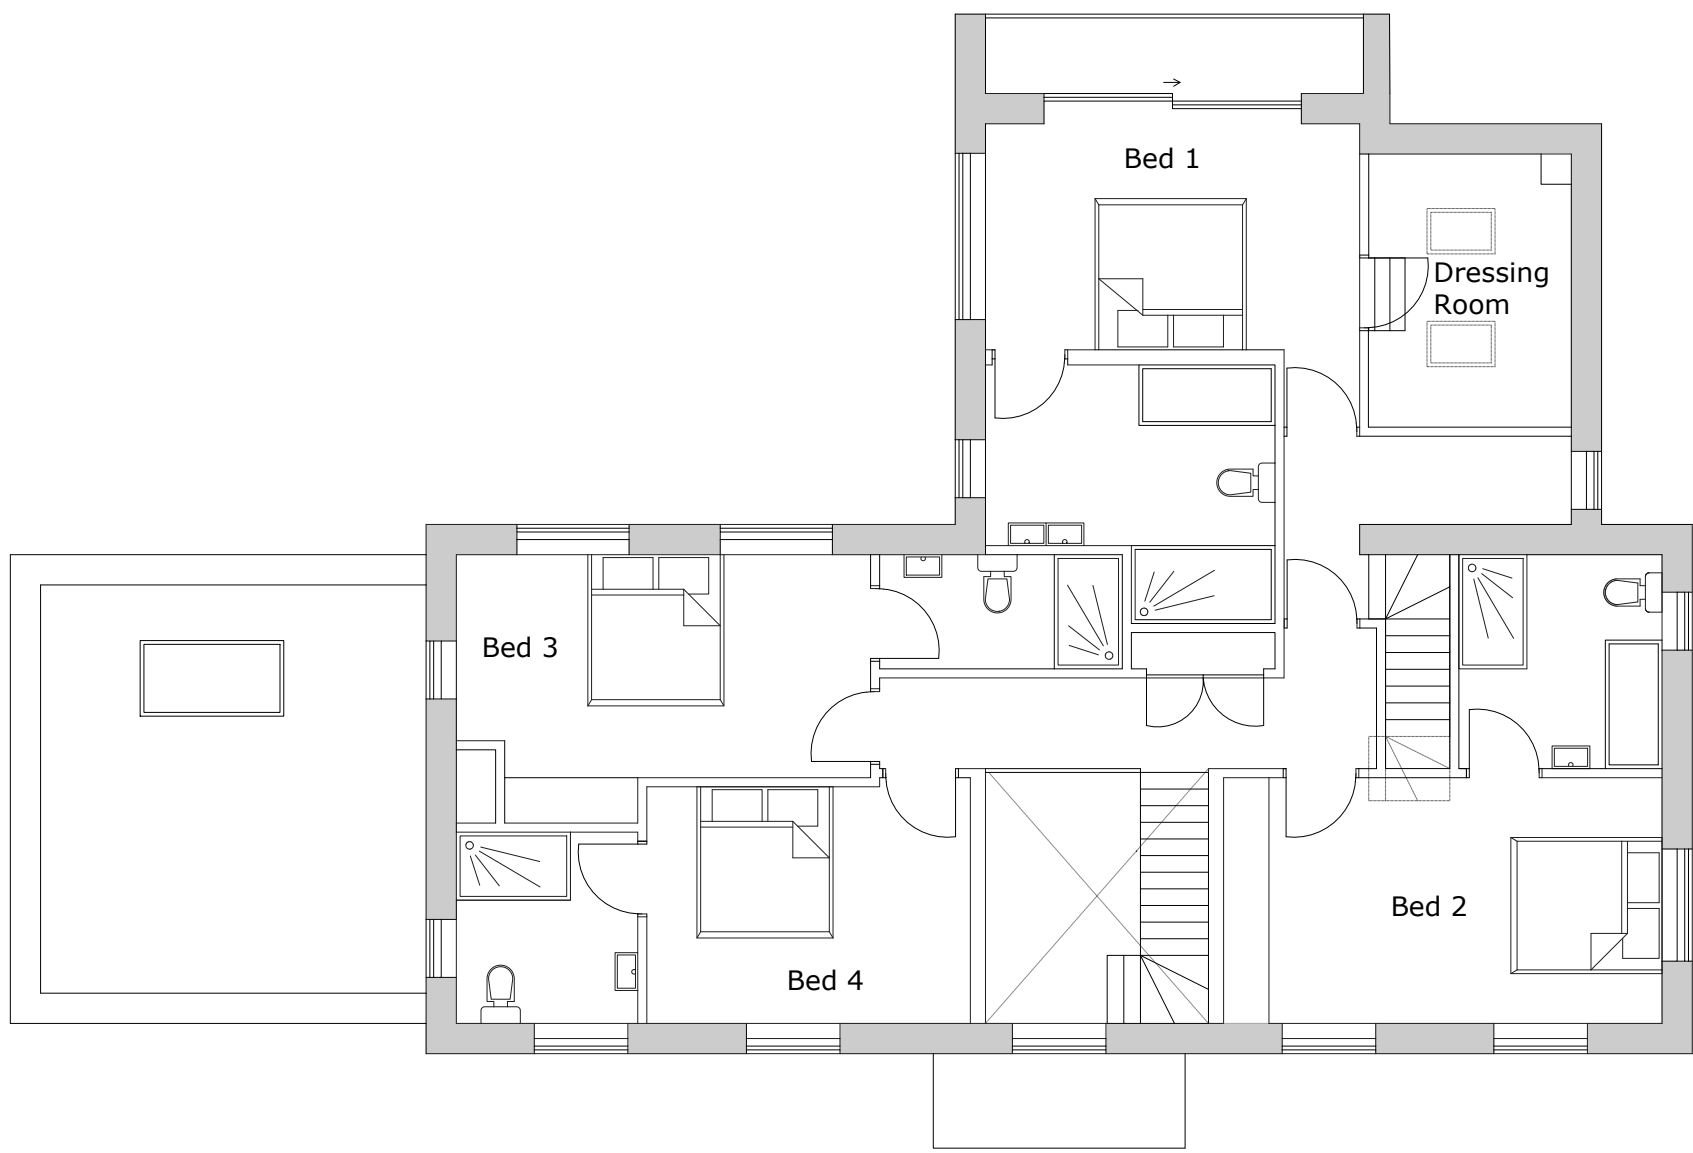

First Floor Plan

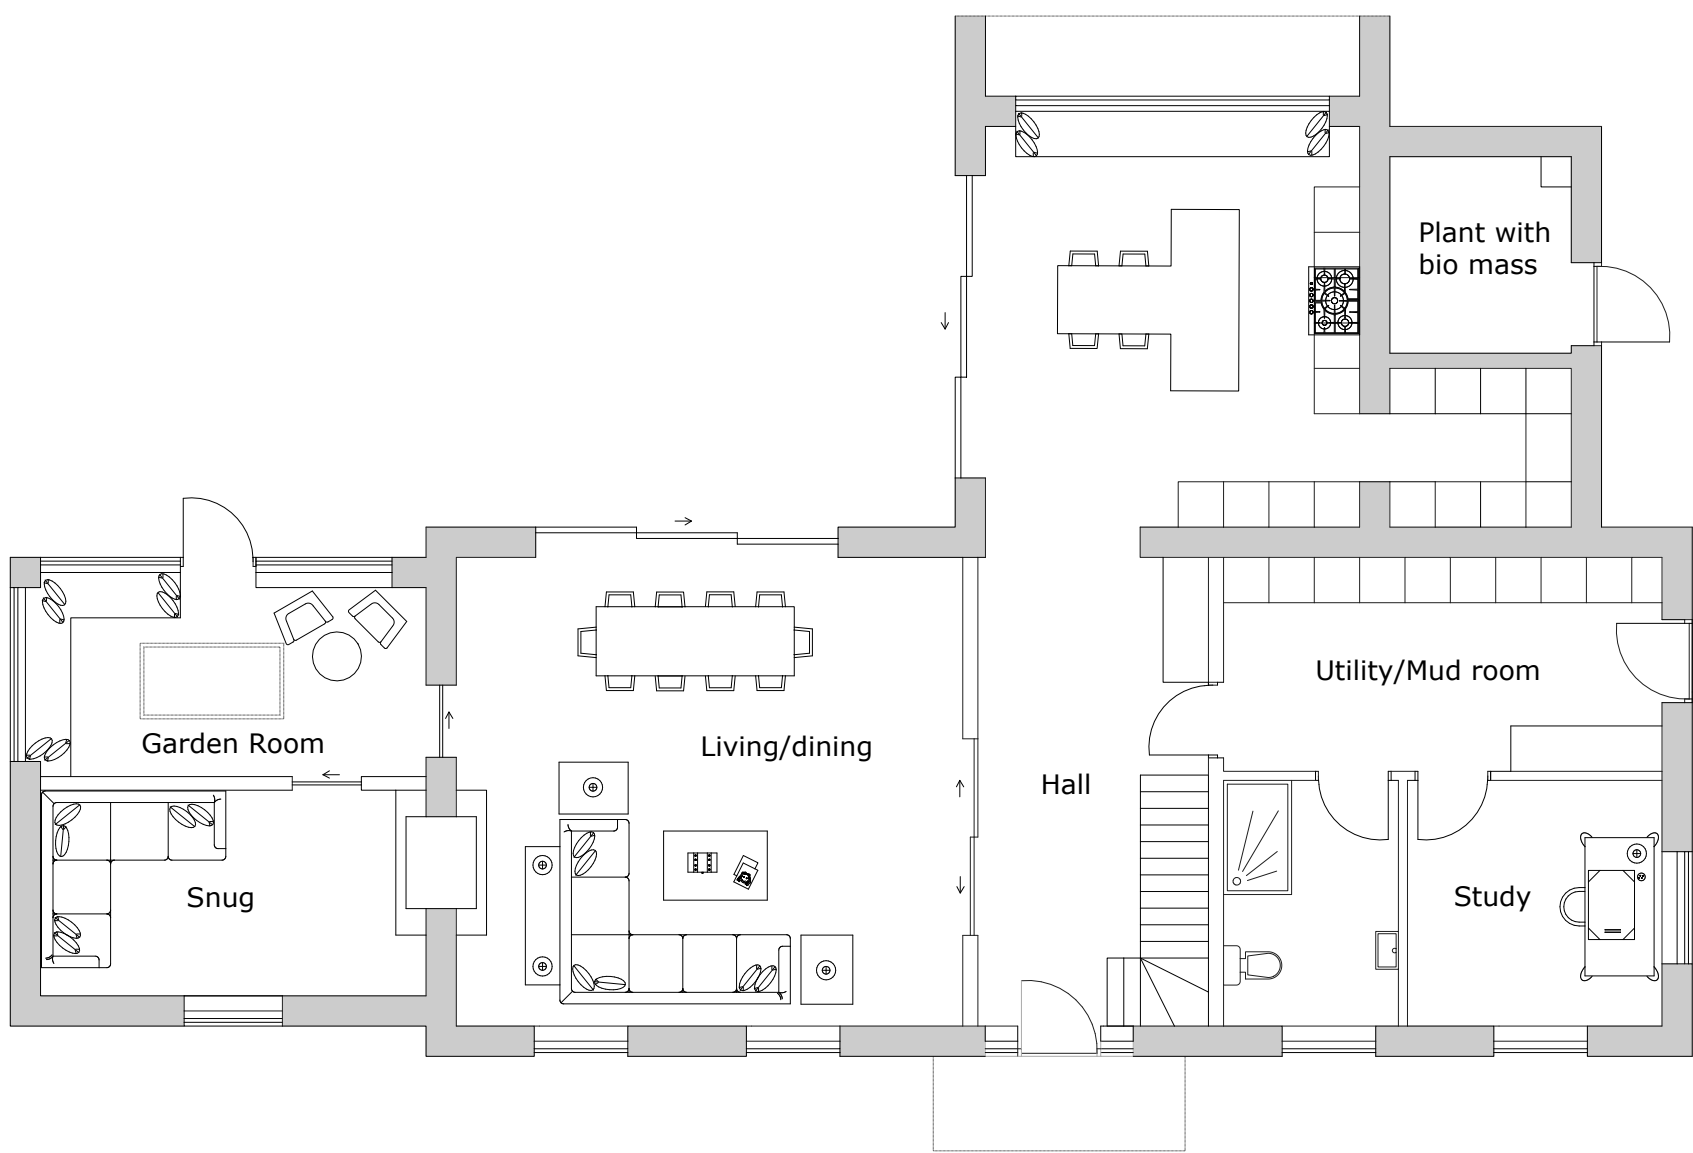


Ground Floor Plan




Front



Rear

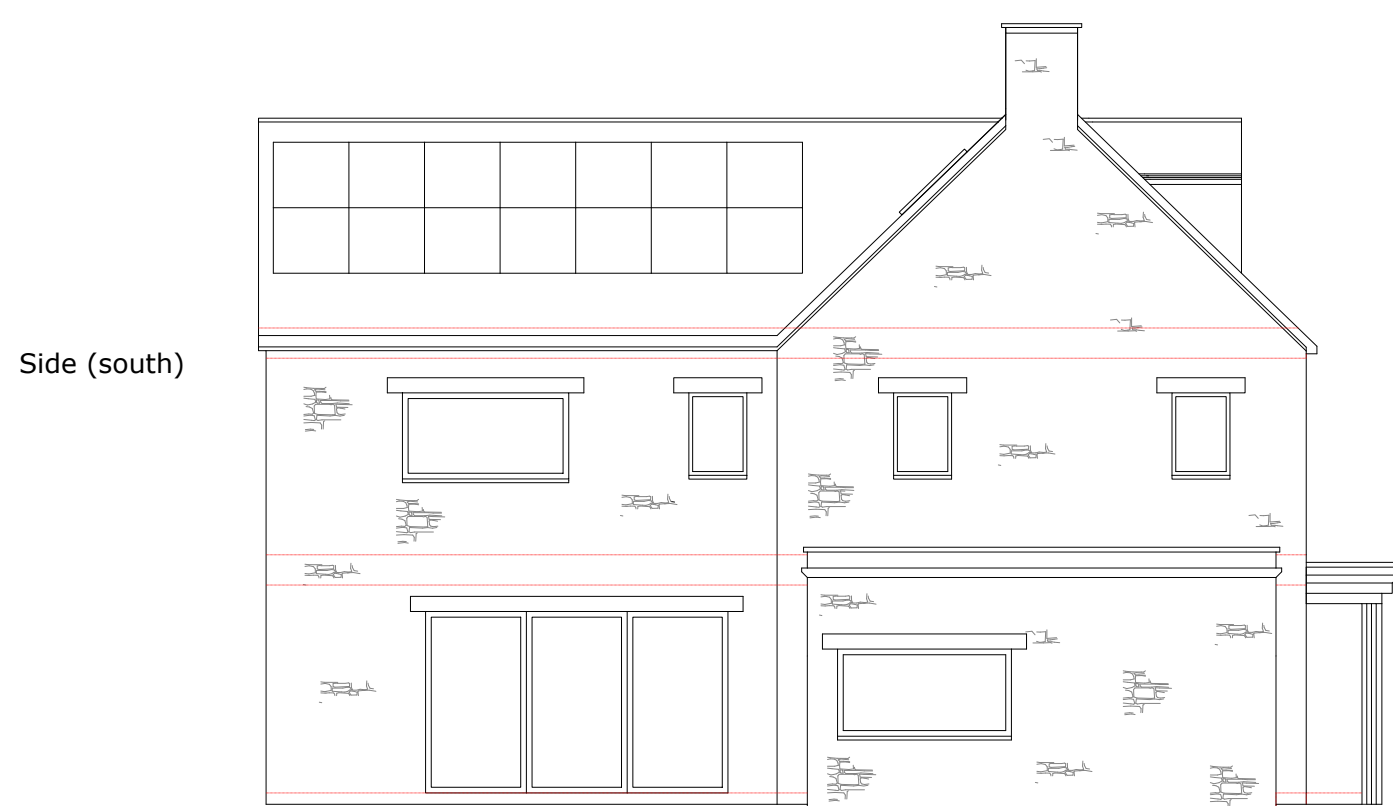

Side (south)

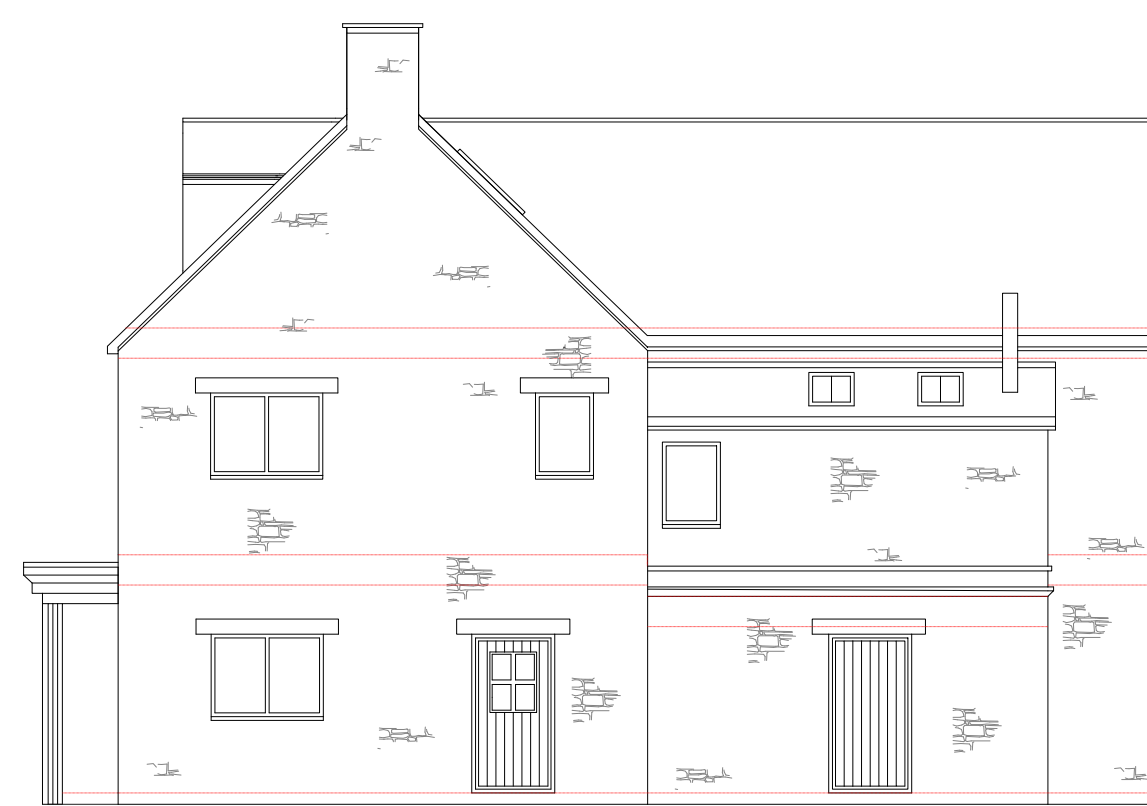

Side (north)



Materials

Cotswold Stone
Slate
Timber windows and doors (front)
Aluminium windows and doors