

Sheet #

6

26/09/2023


Scale:

responsibility is not accepted for errors made by others in scaling from this drawing. All Construction information should be taken from figured dimensions only and thoroughly checked on site.

Jade Cottage  
Gurney Slade  
RADSTOCK  
BA3 4TQ

Radstock Design  
7 Forrescue road  
Radstock  
BA3 3PH

roof pitch 42 degrees

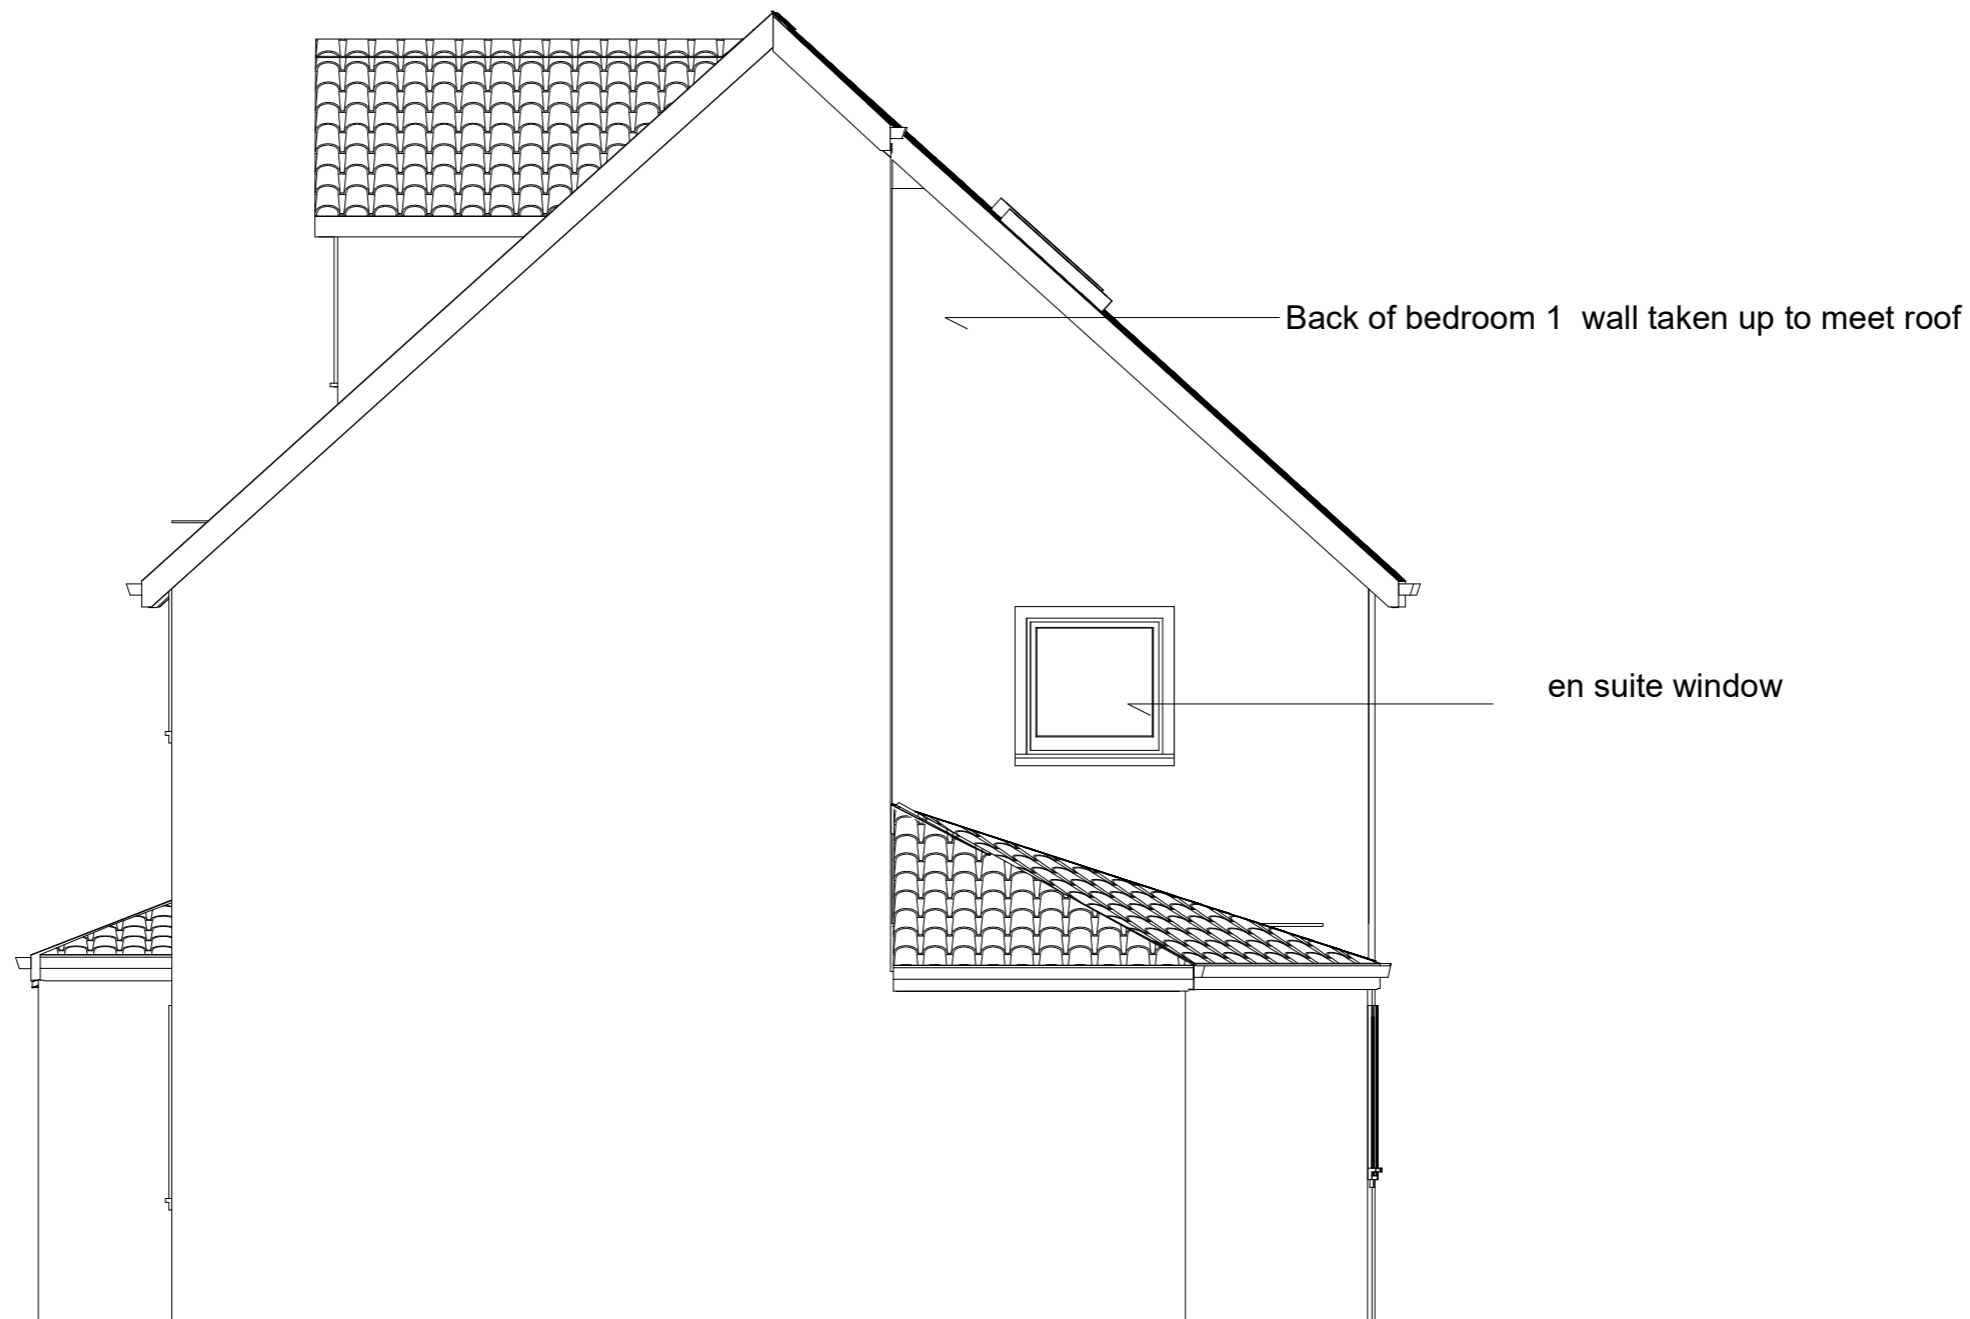

**SCALE BAR 1:50**

