



This drawing is protected by copyright and must not be copied or reproduced without the written consent of Graham Simpkin Planning. All dimensions and sizes to be checked on site. North points are indicative. ©

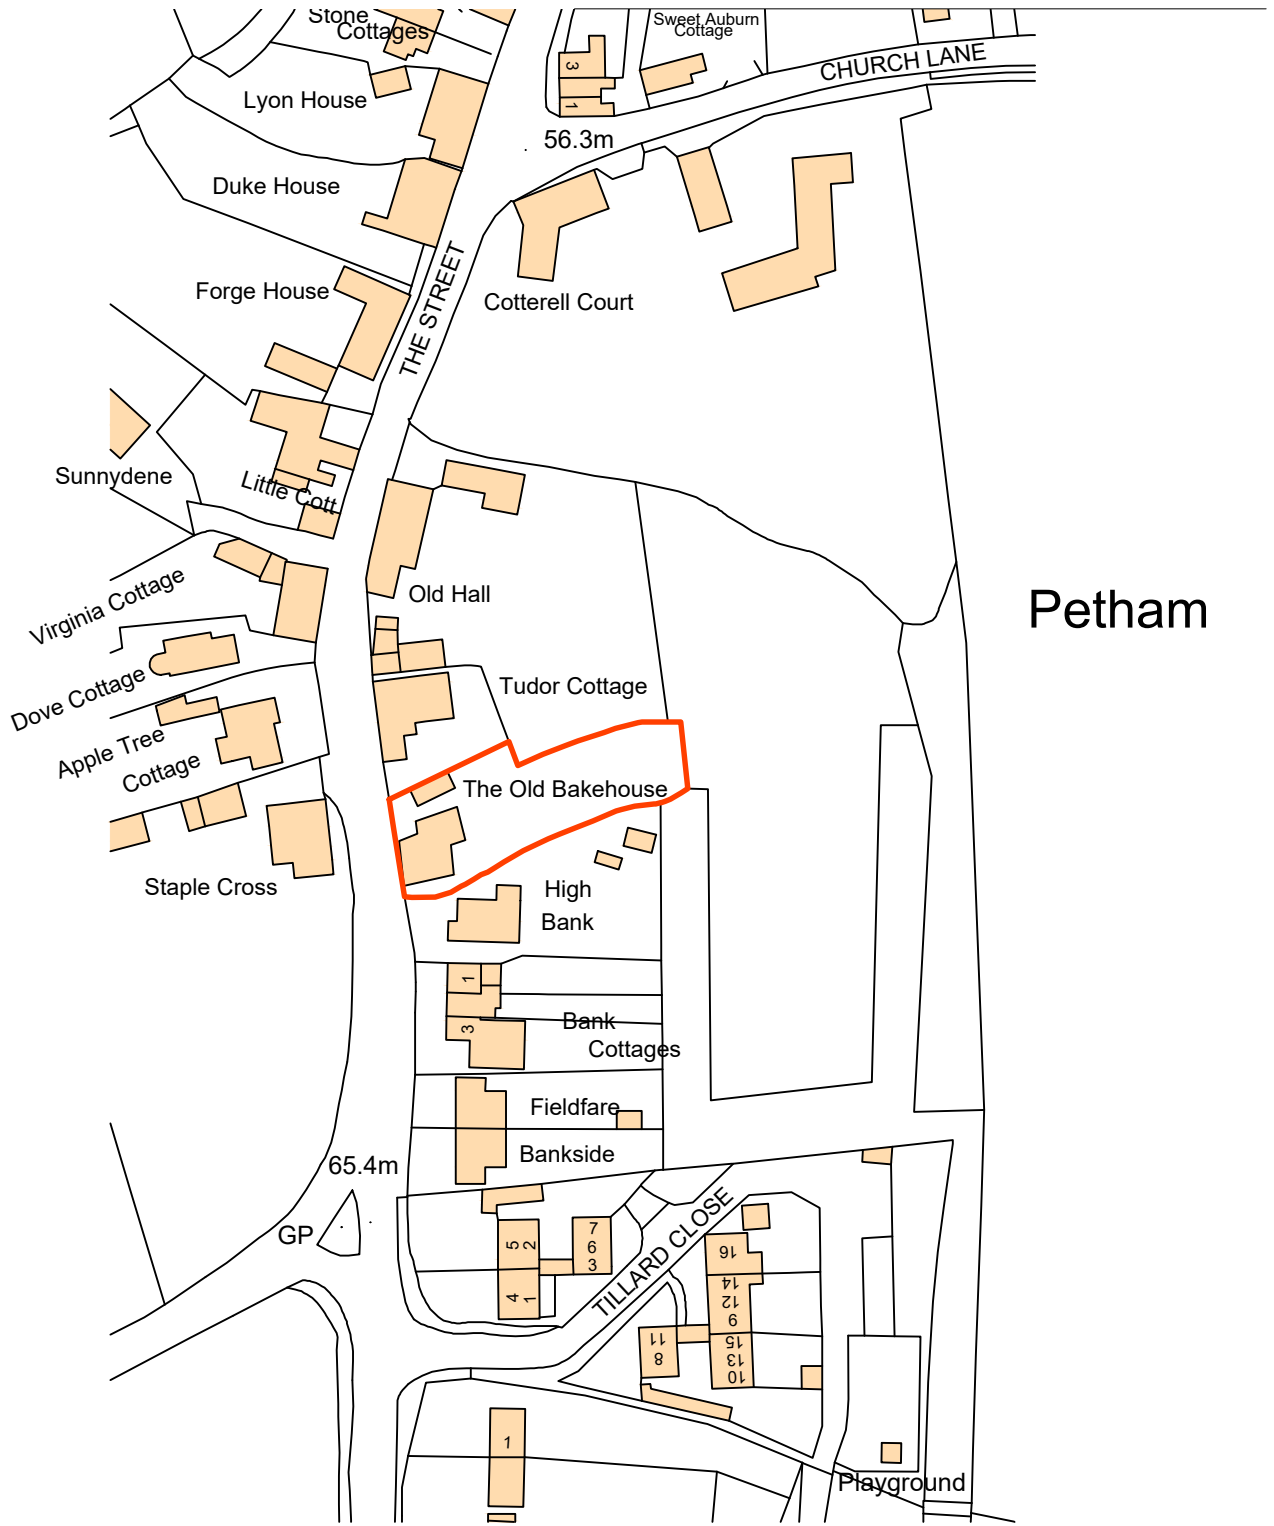

Petham

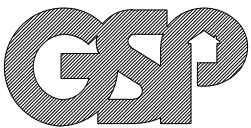



Graham Simpkin Planning

2 The Parade, Ash Road, Hartley Longfield, Kent DA3 8BG

Tel: 01474 703705

www.grahamsimpkinplanning.co.uk

Email: webmail@grahamsimpkinplanning.co.uk

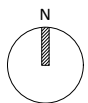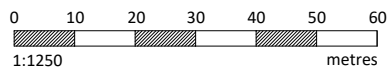

Project Title The Old Bakehouse, The Street, Petham, Kent CT4 5QY		Job No 9000	Drawing Title Site Location Plan	Drawing No 01	Revision A
Date 06.06.2023	Drawn by MDE	Checked by GKS	Scale 1:1250 @ A4	Note Reproduced from the Ordnance Survey Map with the permission of the Controller of Her Majesty's Stationery Office © Crown Copyright License No. AL818151	