

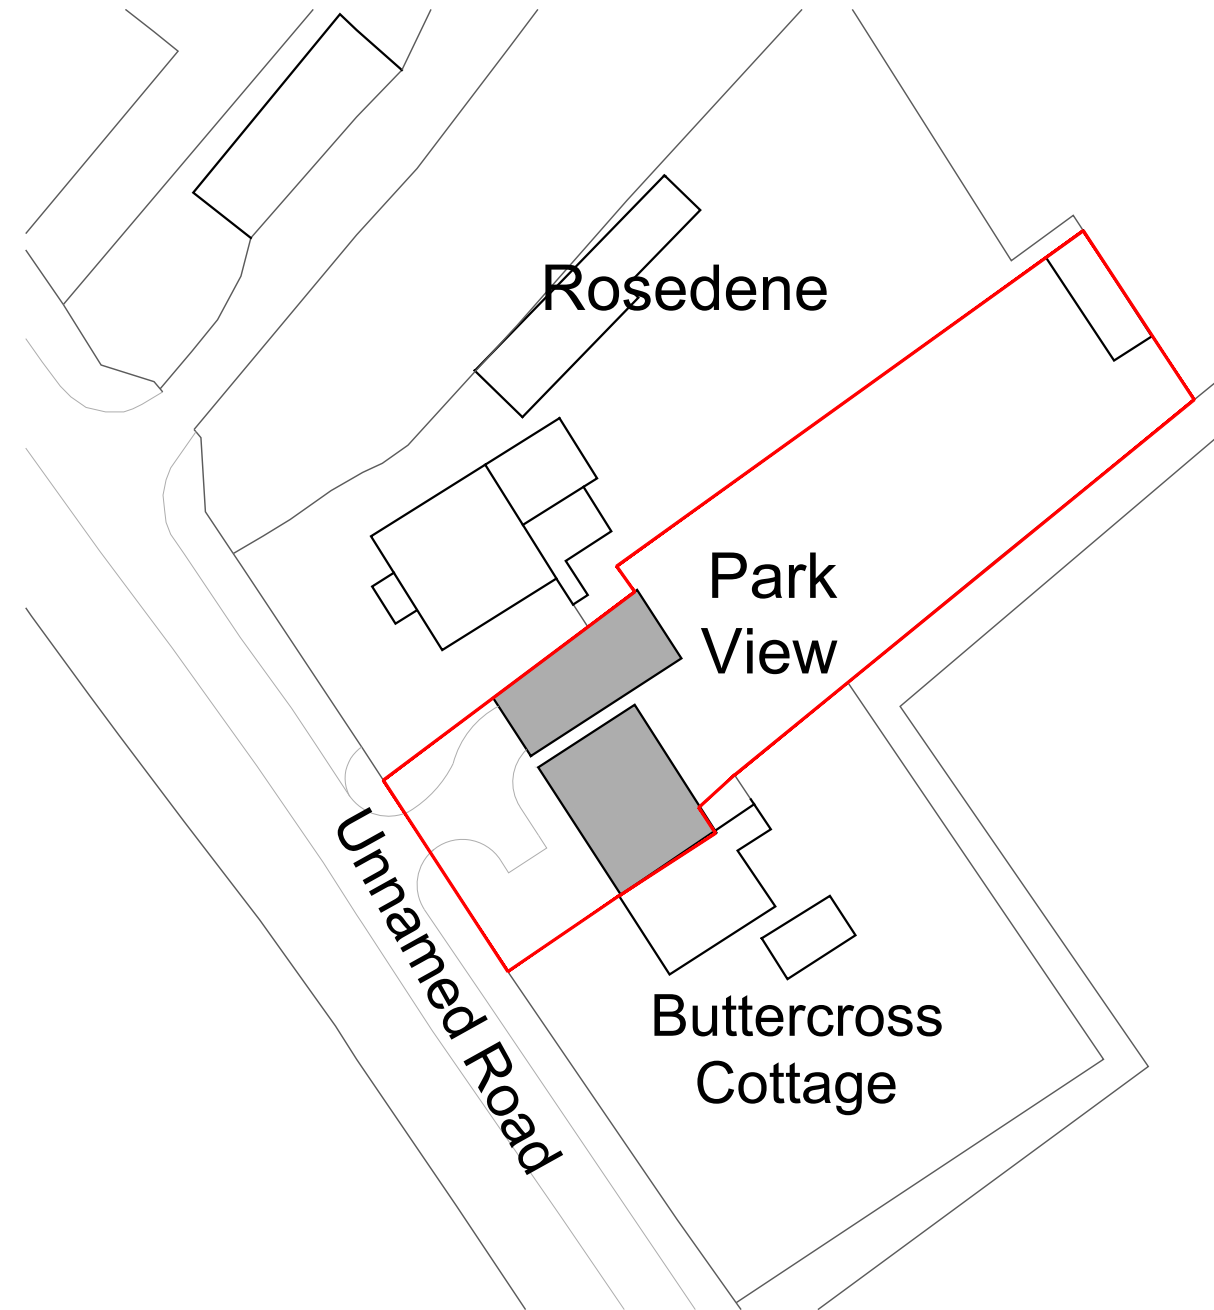


01 | Site Location Plan  
Scale 1:1250 @ A3

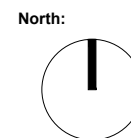

02 | Proposed Block Plan  
Scale 1:500 @ A3

© Christopher Bowen  
This drawing and any design hereon is the copyright of the Consultants and must not be reproduced without their written consent. All drawings remain the property of the Consultants. Figured dimension only to be taken from this drawing. All dimensions to be checked on site. Consultants to be informed immediately of any discrepancies before work proceeds.

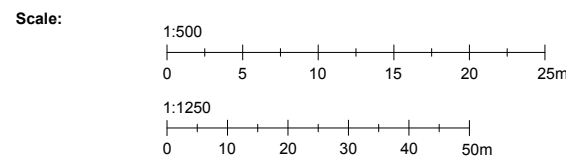

Rev:	Date:	Detail:	Client:	Mr and Mrs Briden	
A	03.01.24	Planning amendment	Project Title:	Park View Sarsden, Chipping Norton, OX7 6PL	
			Title:	OS Map	
			Drawn by:	JG	Drawing No.
			Date:	1/3/2024	EX.OS
			Rev:	A	Scale:
					1:500, 1:1250

**BOWEN**  
ARCHITECTS  
26 STORE STREET  
LONDON WC1E 7BT  
020 7625 5373 07831105360  
projects@bowenarchitects.co.uk