



PROPOSED SOUTHERN ELEVATION (Front) @ 1:50

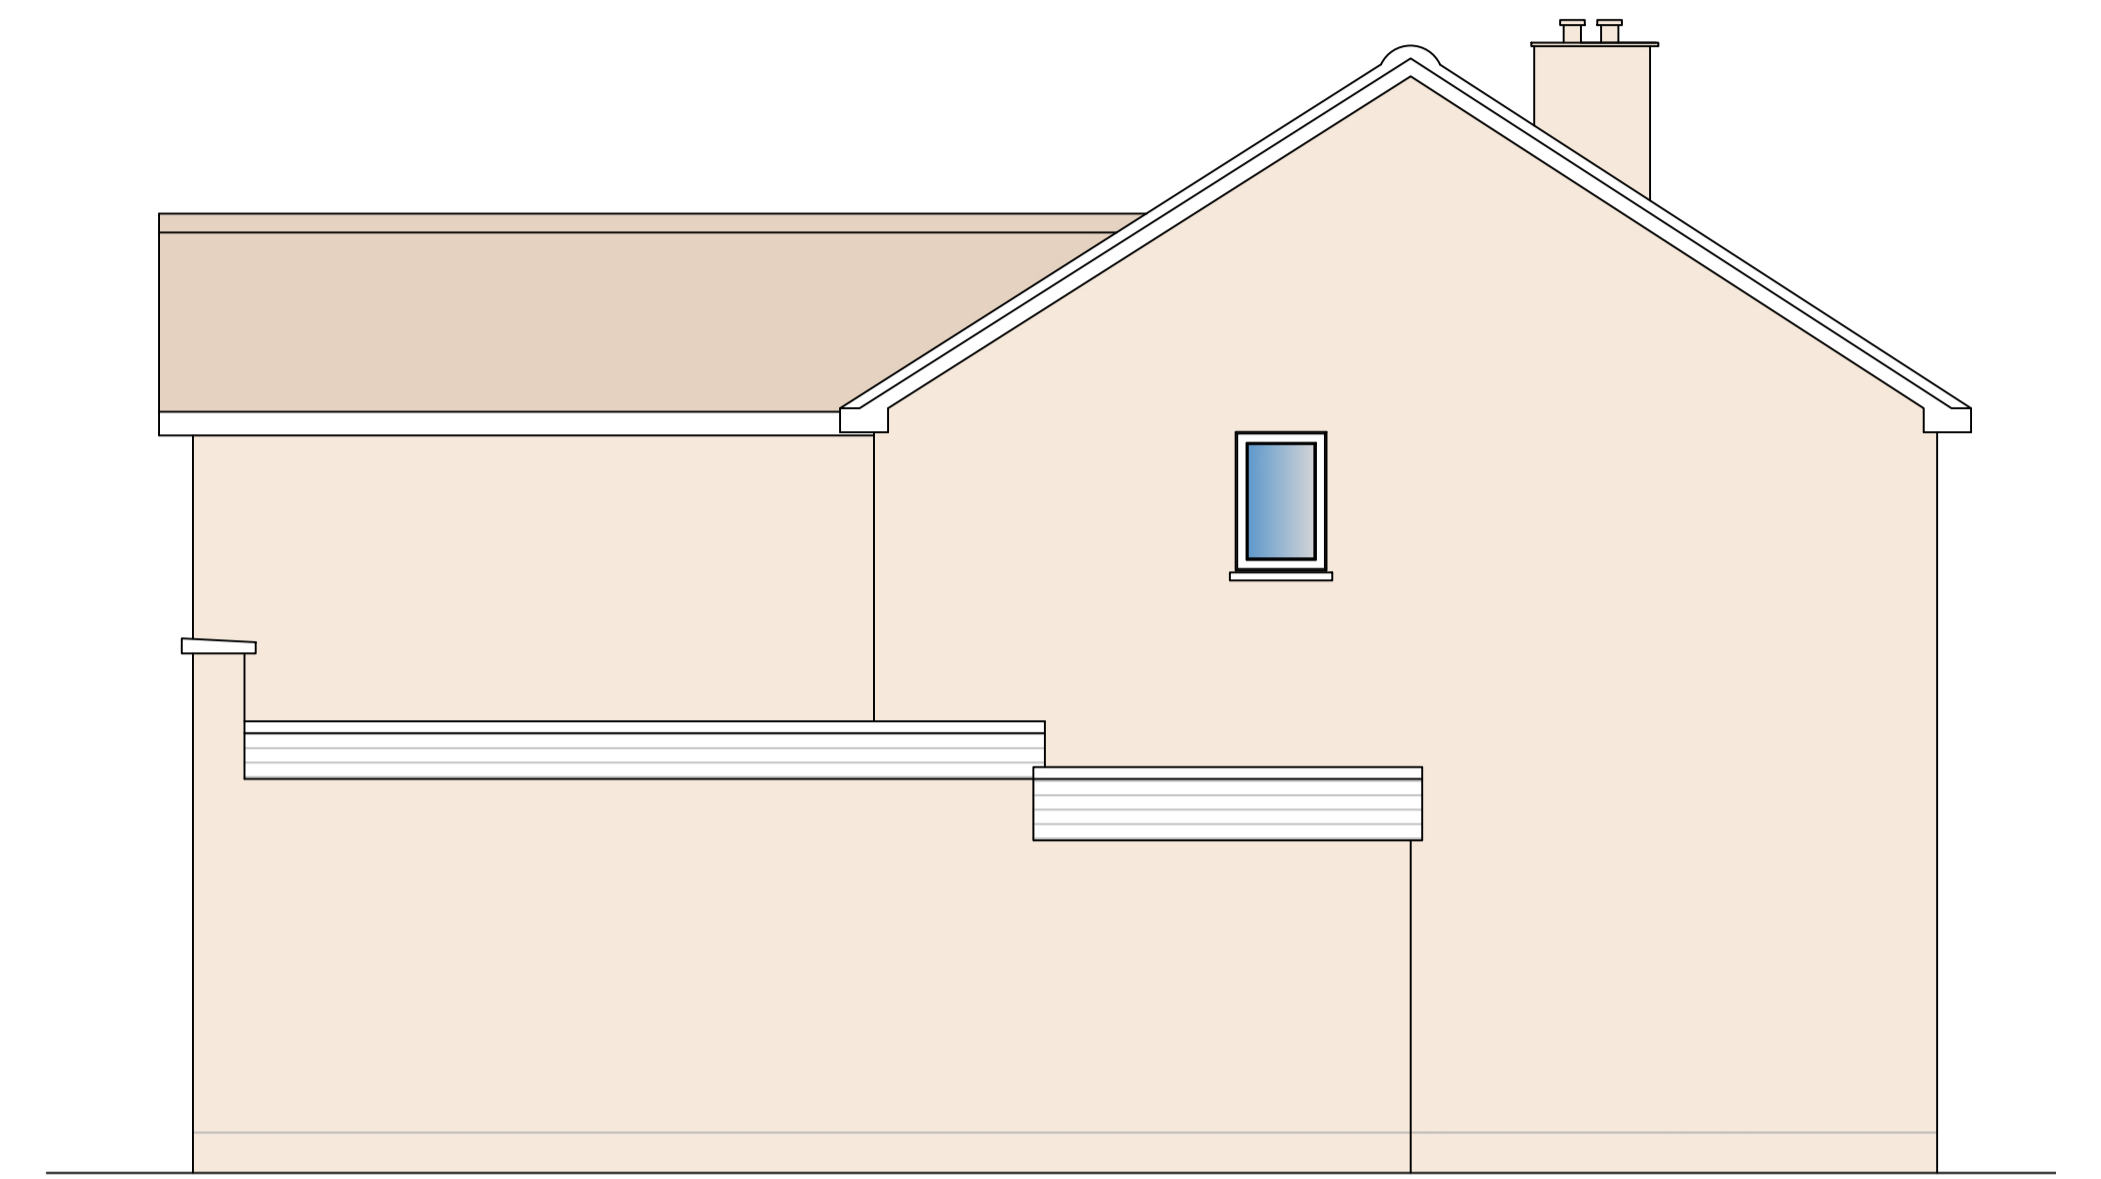

PROPOSED WESTERN ELEVATION @ 1:50

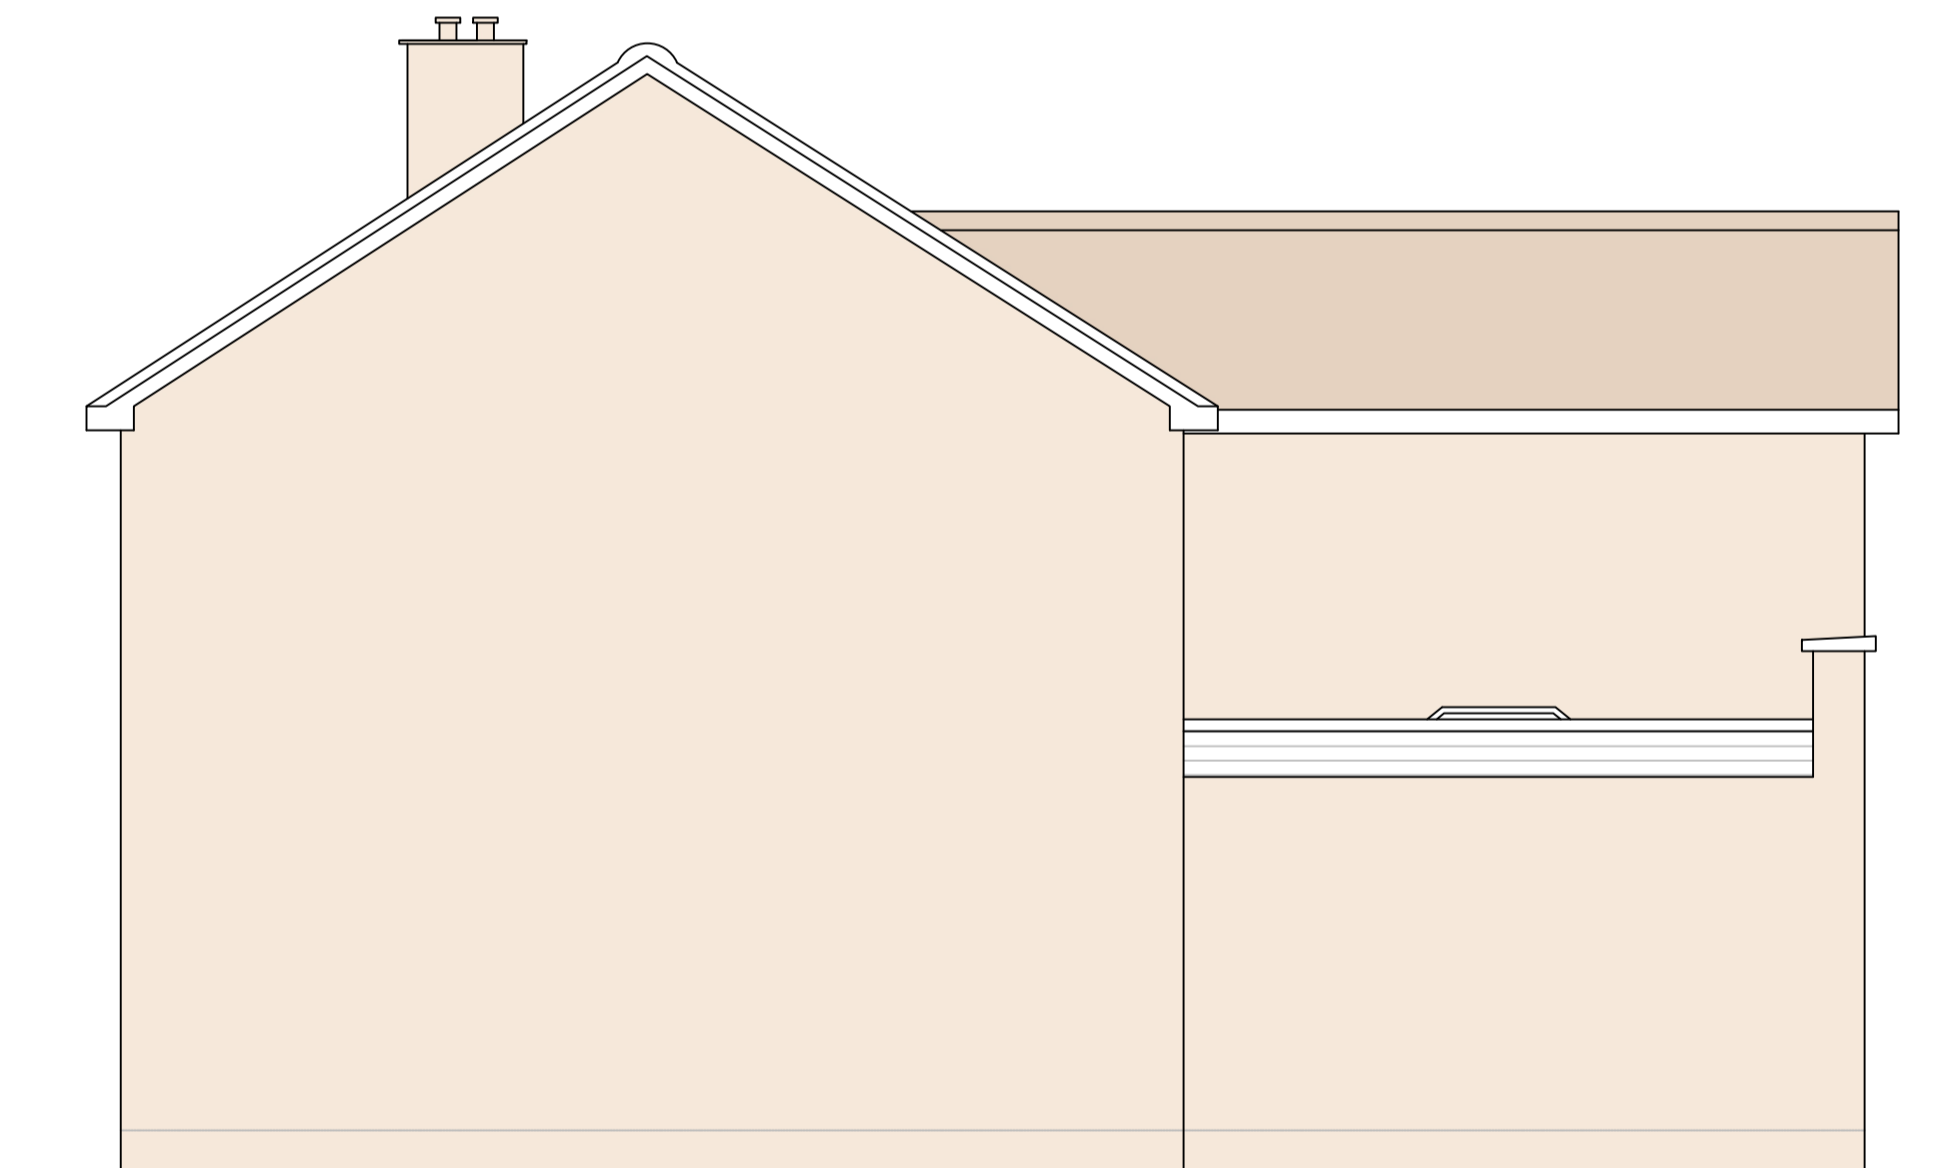

PROPOSED EASTERN ELEVATION @ 1:50



PROPOSED NORTHERN ELEVATION (Rear) @ 1:50