


EXISTING SITE BLOCK PLAN Scale 1:500

B: DEC 2023: BUNGALOW. MODIFIED TO COMPLY TO GOVERNMENT MINIMUM SIZES BRH!

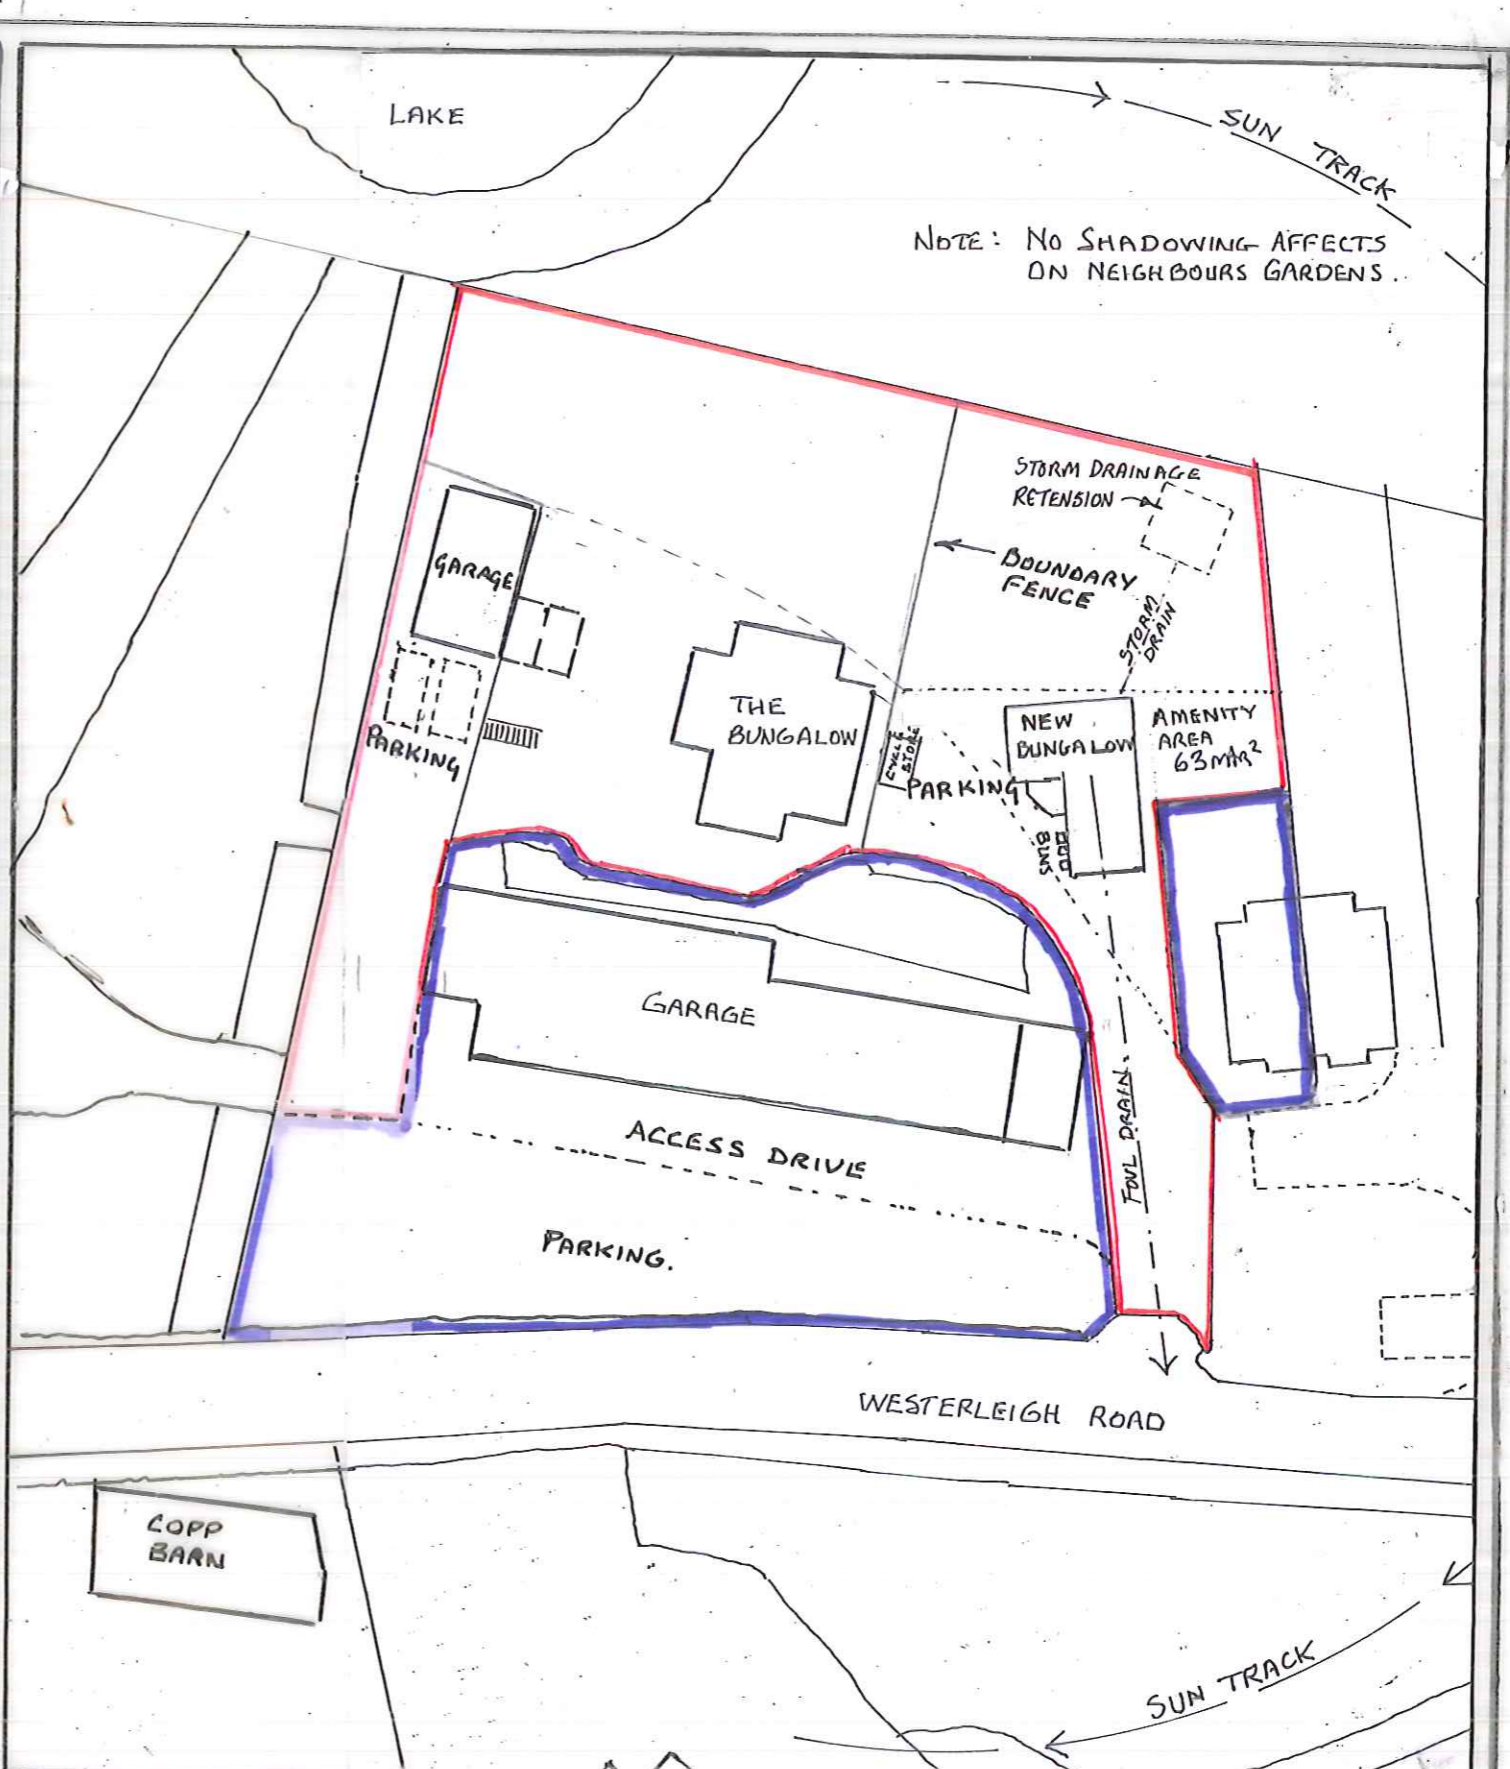

PROPOSED SITE BLOCK PLAN Scale 1:500

BRH
Tel: 07764 255096

PROJECT **PROPOSED NEW BUNGALOW AT:-**
THE BUNGALOW WESTERLEIGH ROAD
WESTERLEIGH SOUTH GLOUC BS37 8QH

CLIENT: **B & J CAREY**

DATE	DEC 2023	SHT	OF
DRAWN	BRH	NUMBER	4332
SCALE	1:500		/P.2.
		A/B	