




FRONT (SOUTH)

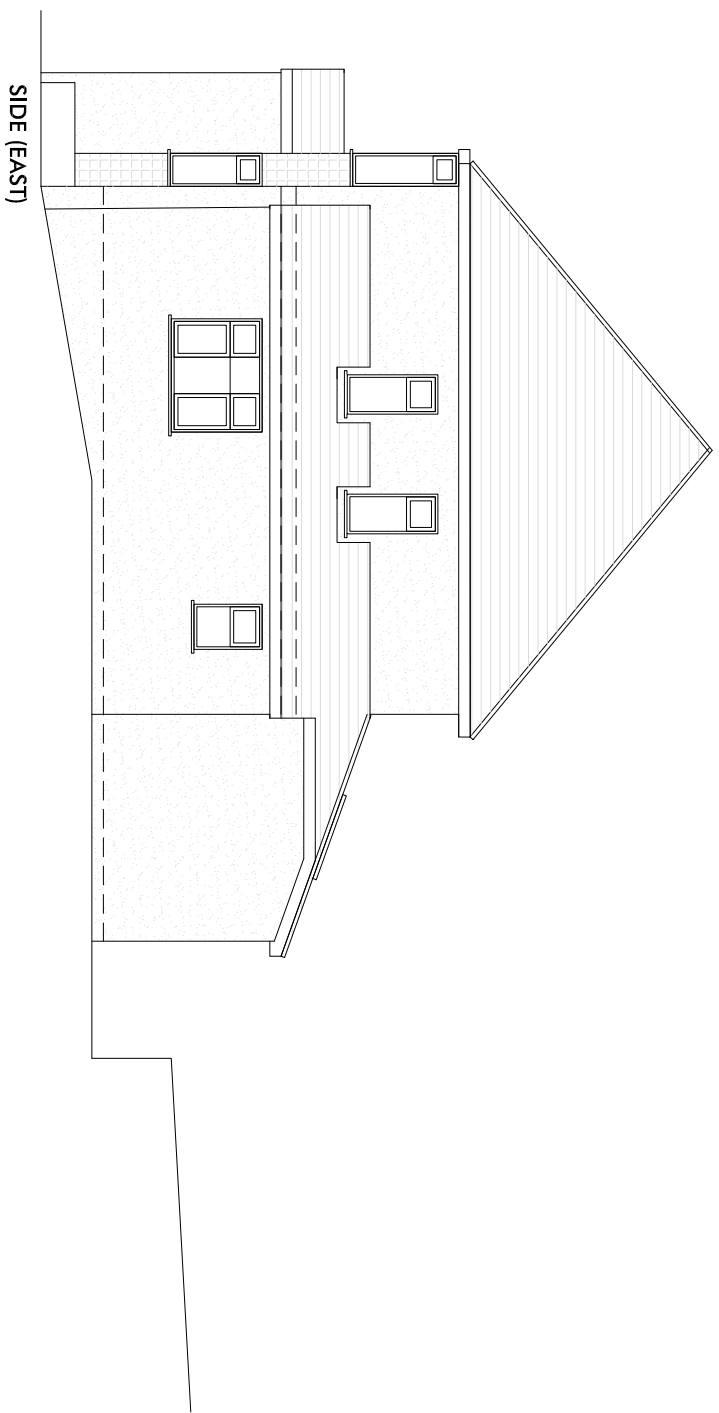

SIDE (EAST)

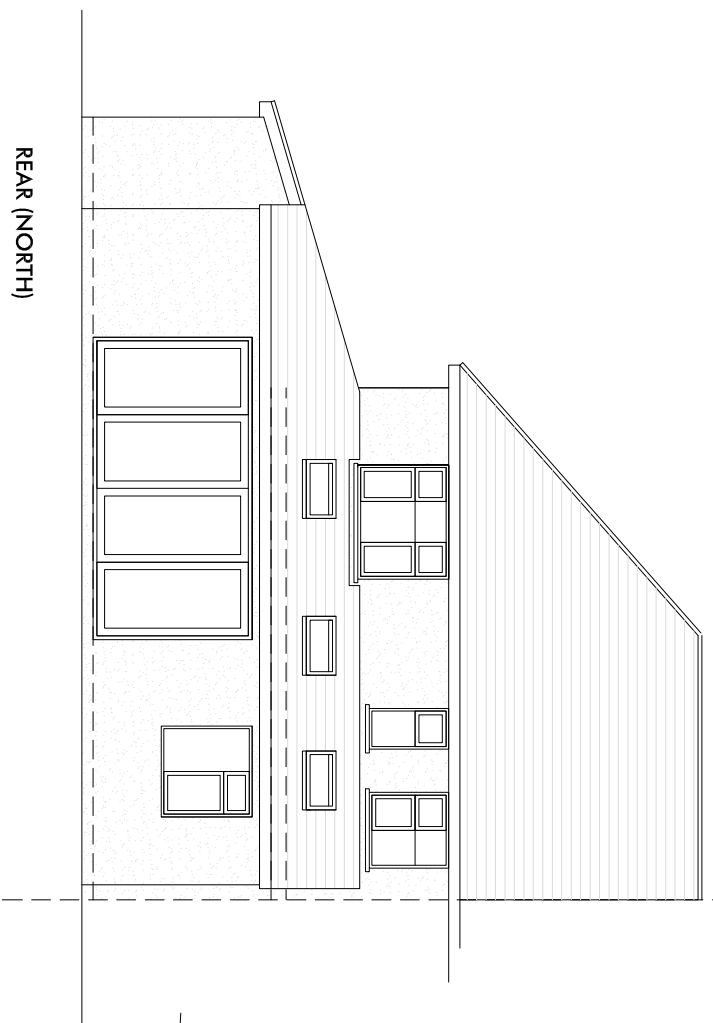

REAR (NORTH)

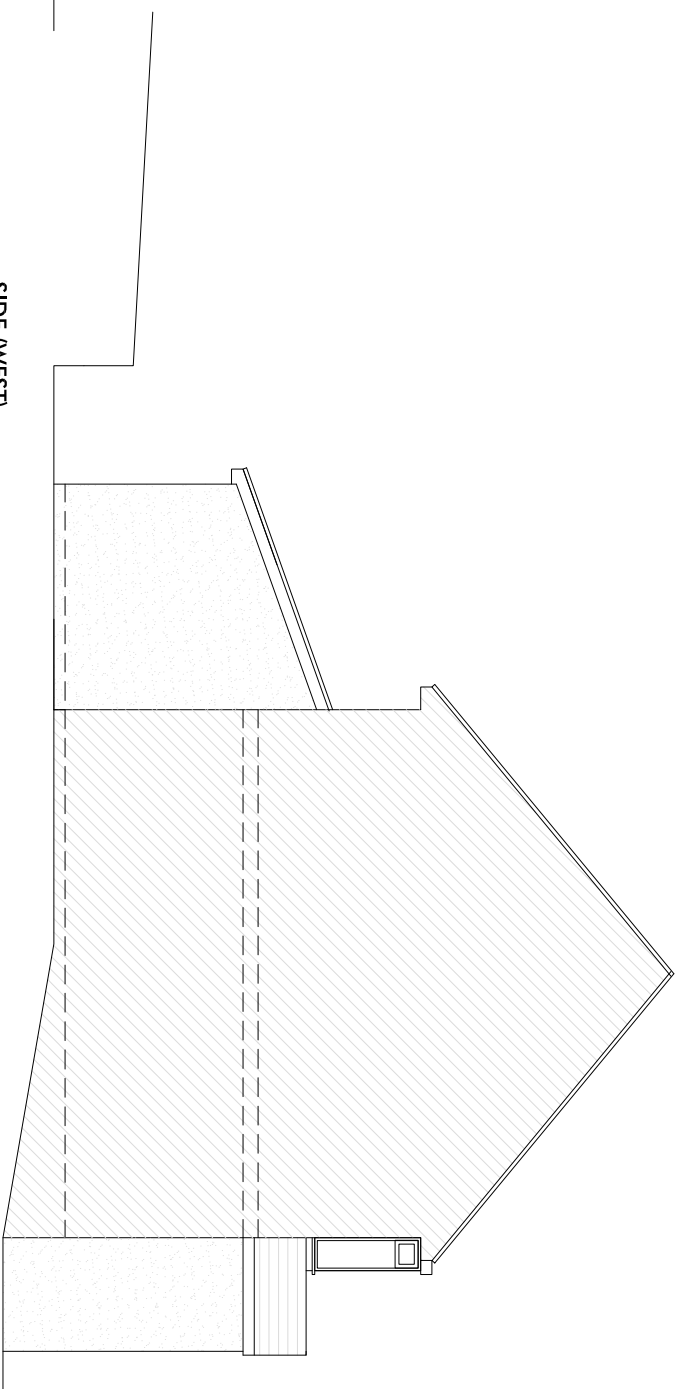

SIDE (WEST)



**ALEXANDRA CORK  
HOME DESIGNS**

100 WESTBOURNE ROAD,  
DOWNEND, BRISTOL,  
BS16 6RD

07867 592195

[www.alexandracork.co.uk](http://www.alexandracork.co.uk)  
[info@alexandracork.co.uk](mailto:info@alexandracork.co.uk)

**PROJECT**

3 VALLEY ROAD

**CLIENT**

MR & MRS Polonowski

**DRAWING**

PROPOSED ELEVATIONS

**DATE**

30.11.23

**SCALE**

1:100@A3

**REV**

-