
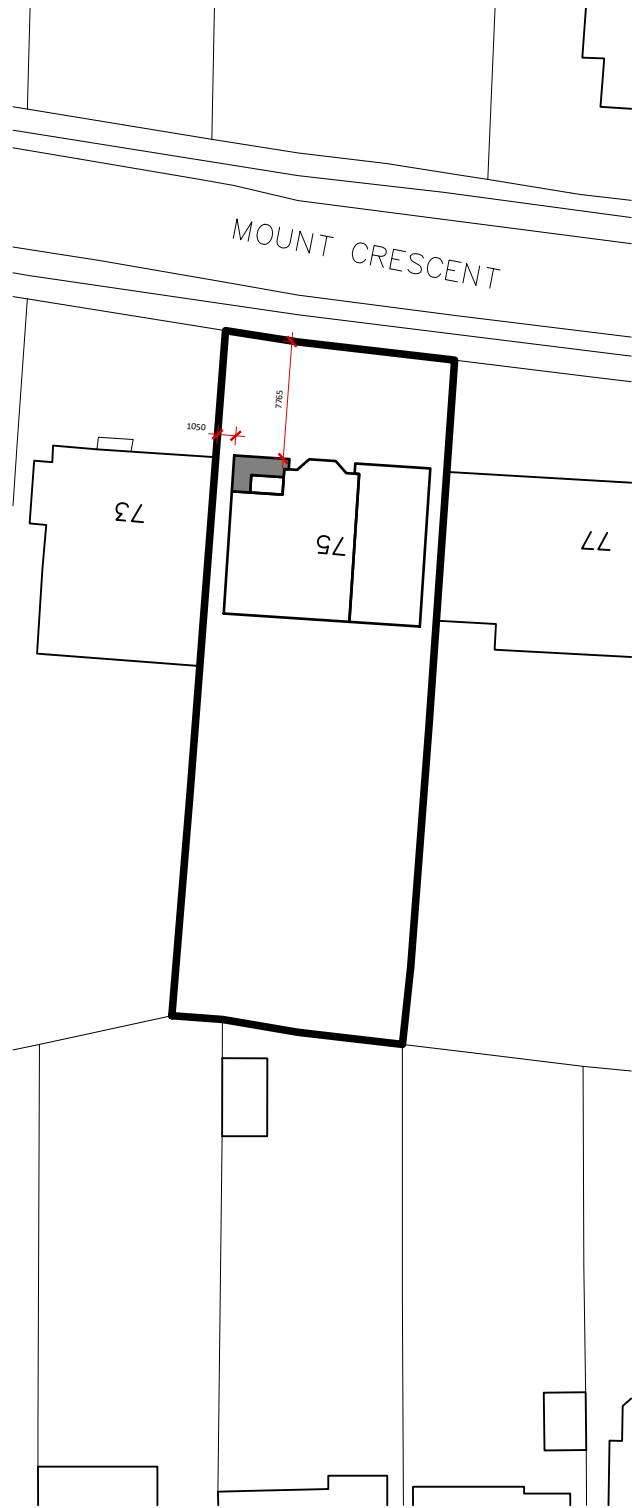


**EXISTING**

Scale @ 1:500

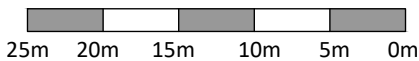

**PROPOSED**

This scheme is subject to Town Planning and all other necessary consents. Dimensions, areas and levels where given are only approximate and subject to site survey. All dimensions are to be checked on site. All feasibility studies are subject to full site survey.

**R J B** ■  
Architect

T 07979 570036 W www.RJBarchitect.com E richard@RJBarchitect.com

RJB Architect  
146 Main Road  
Danbury  
Essex  
CM3 4DT

Client  
Mr & Mrs Terry

Project  
75 Mount Crescent  
Brentwood  
Essex

**PLANNING**



Drawing Title  
Block Plans

Drawn	Date	Checked	Scale @ A4
RJB	Sept 2023		As noted
Job No	Drawing No	Revision	Note
2023-48	05		