



14 NEWTON CLOSE
PROPOSED GROUND FLOOR

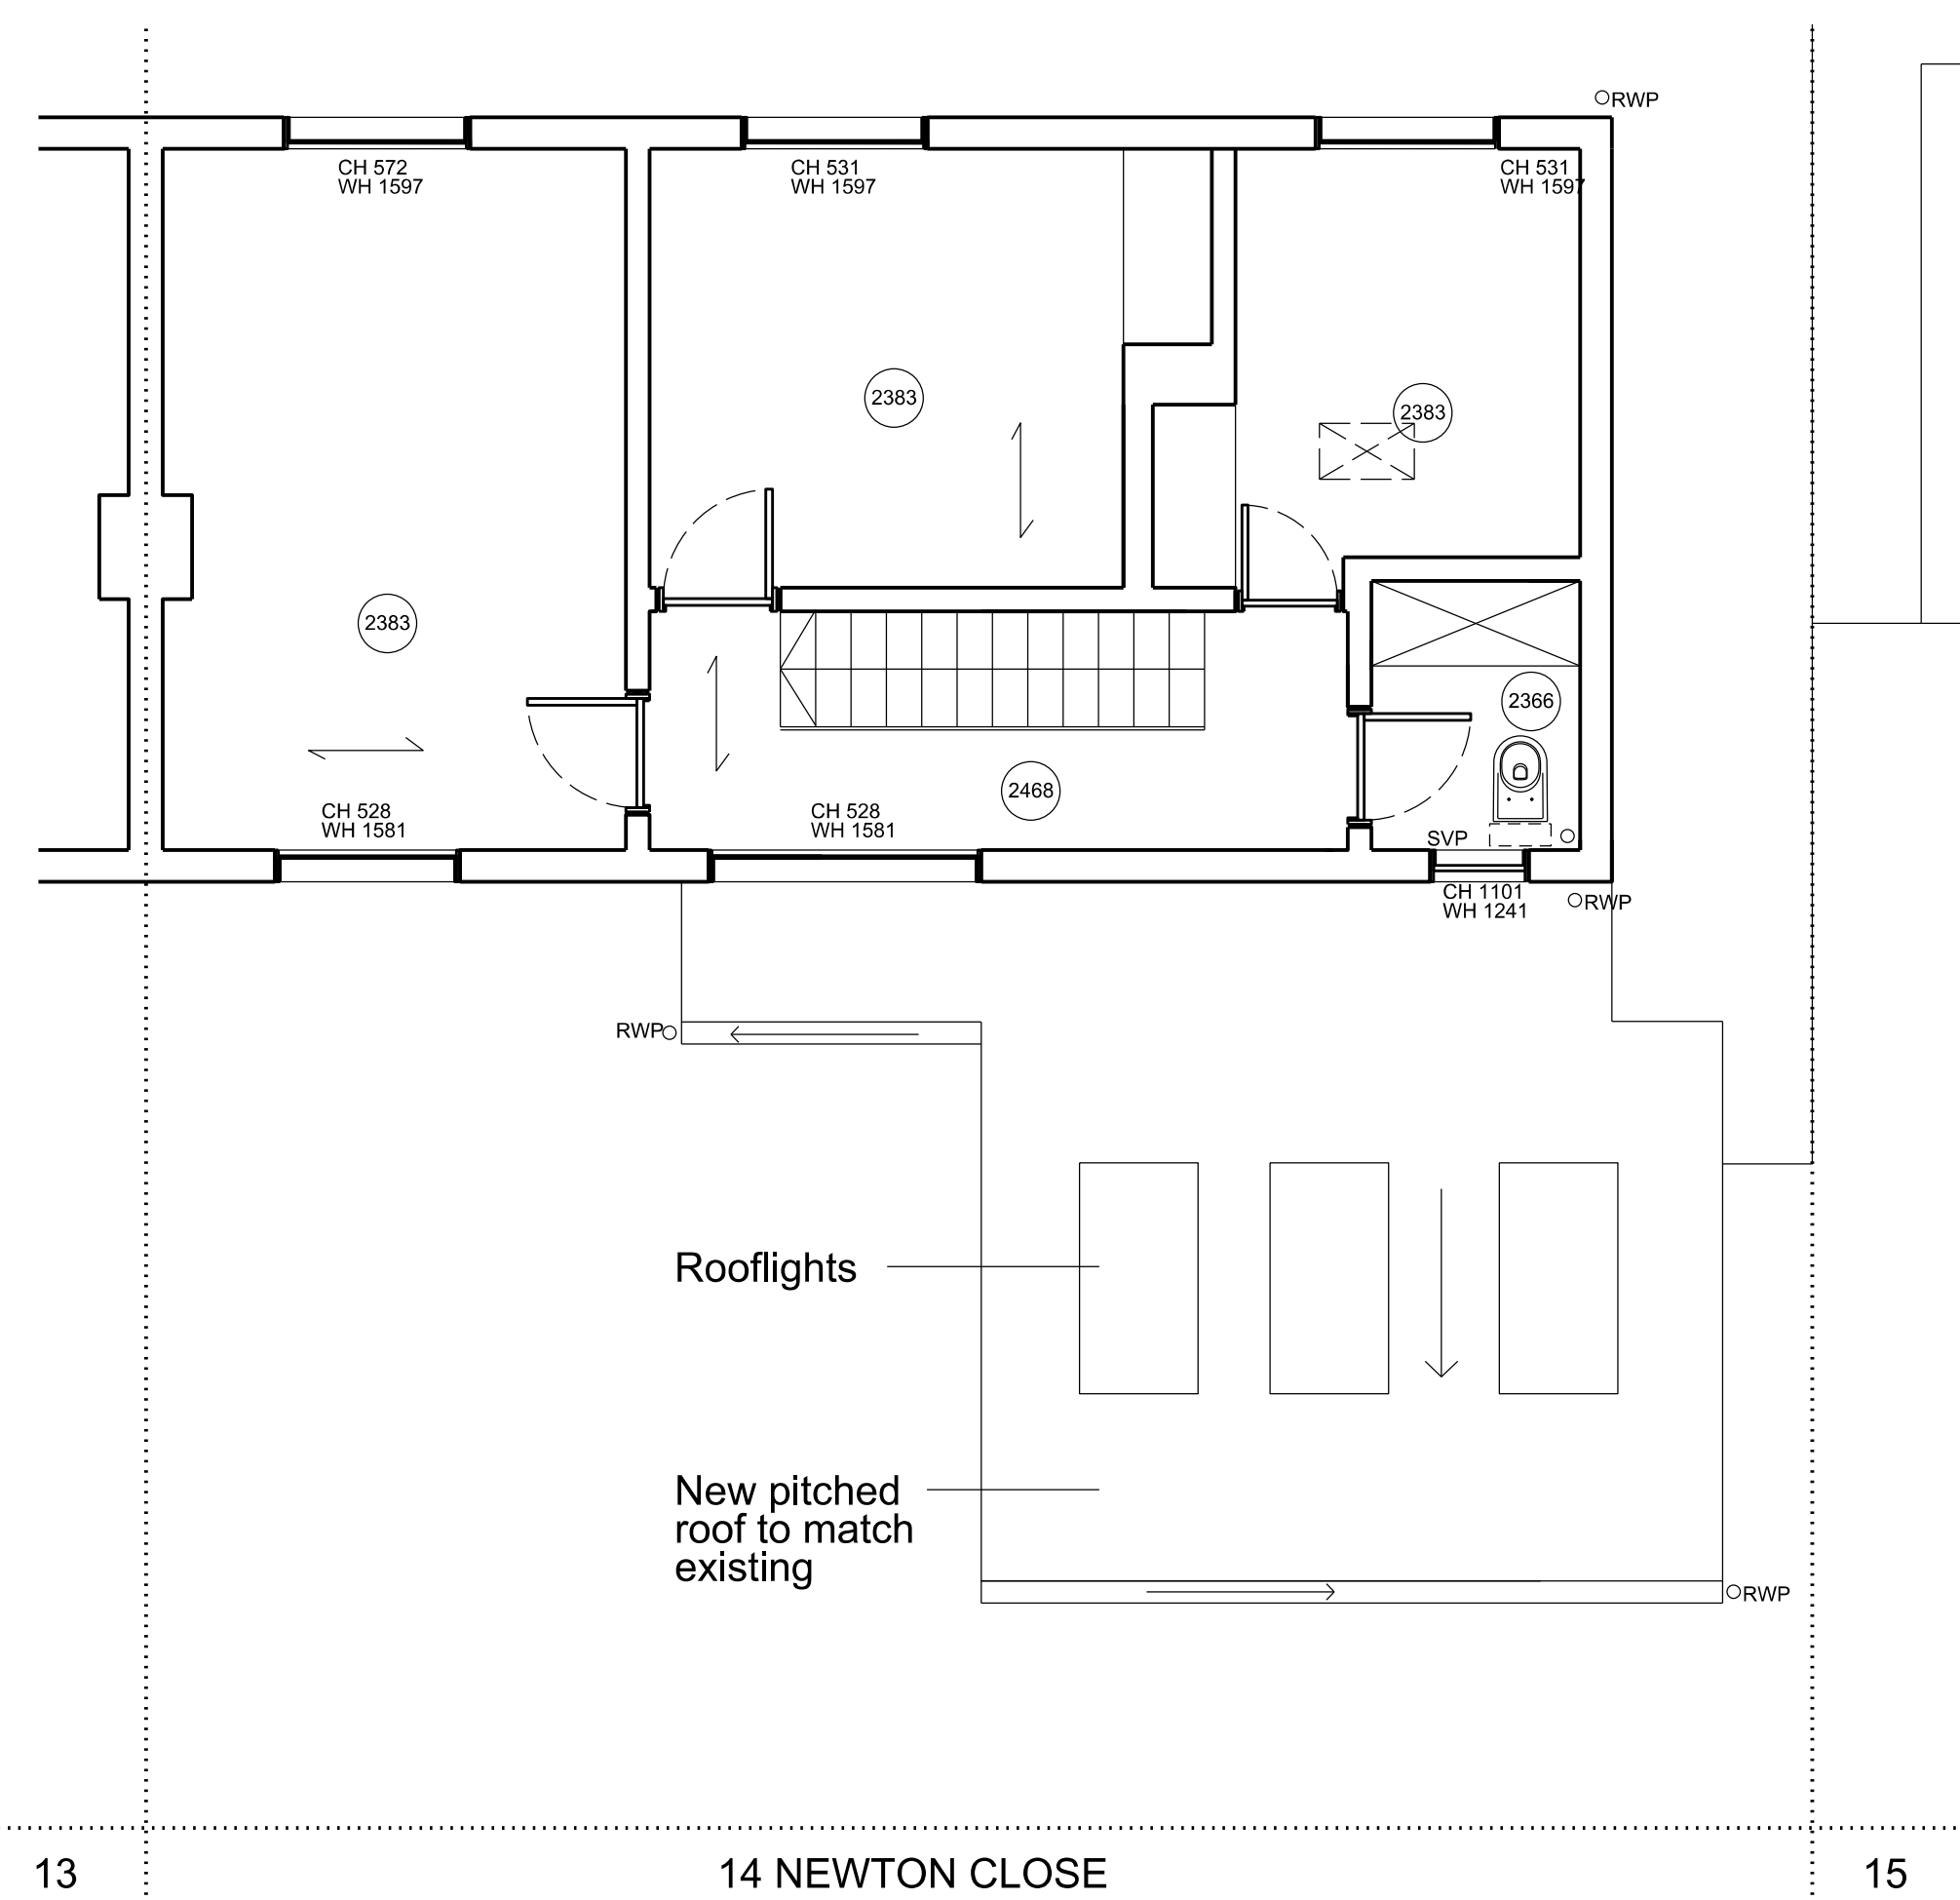

14 NEWTON CLOSE
PROPOSED FIRST FLOOR / ROOF PLAN

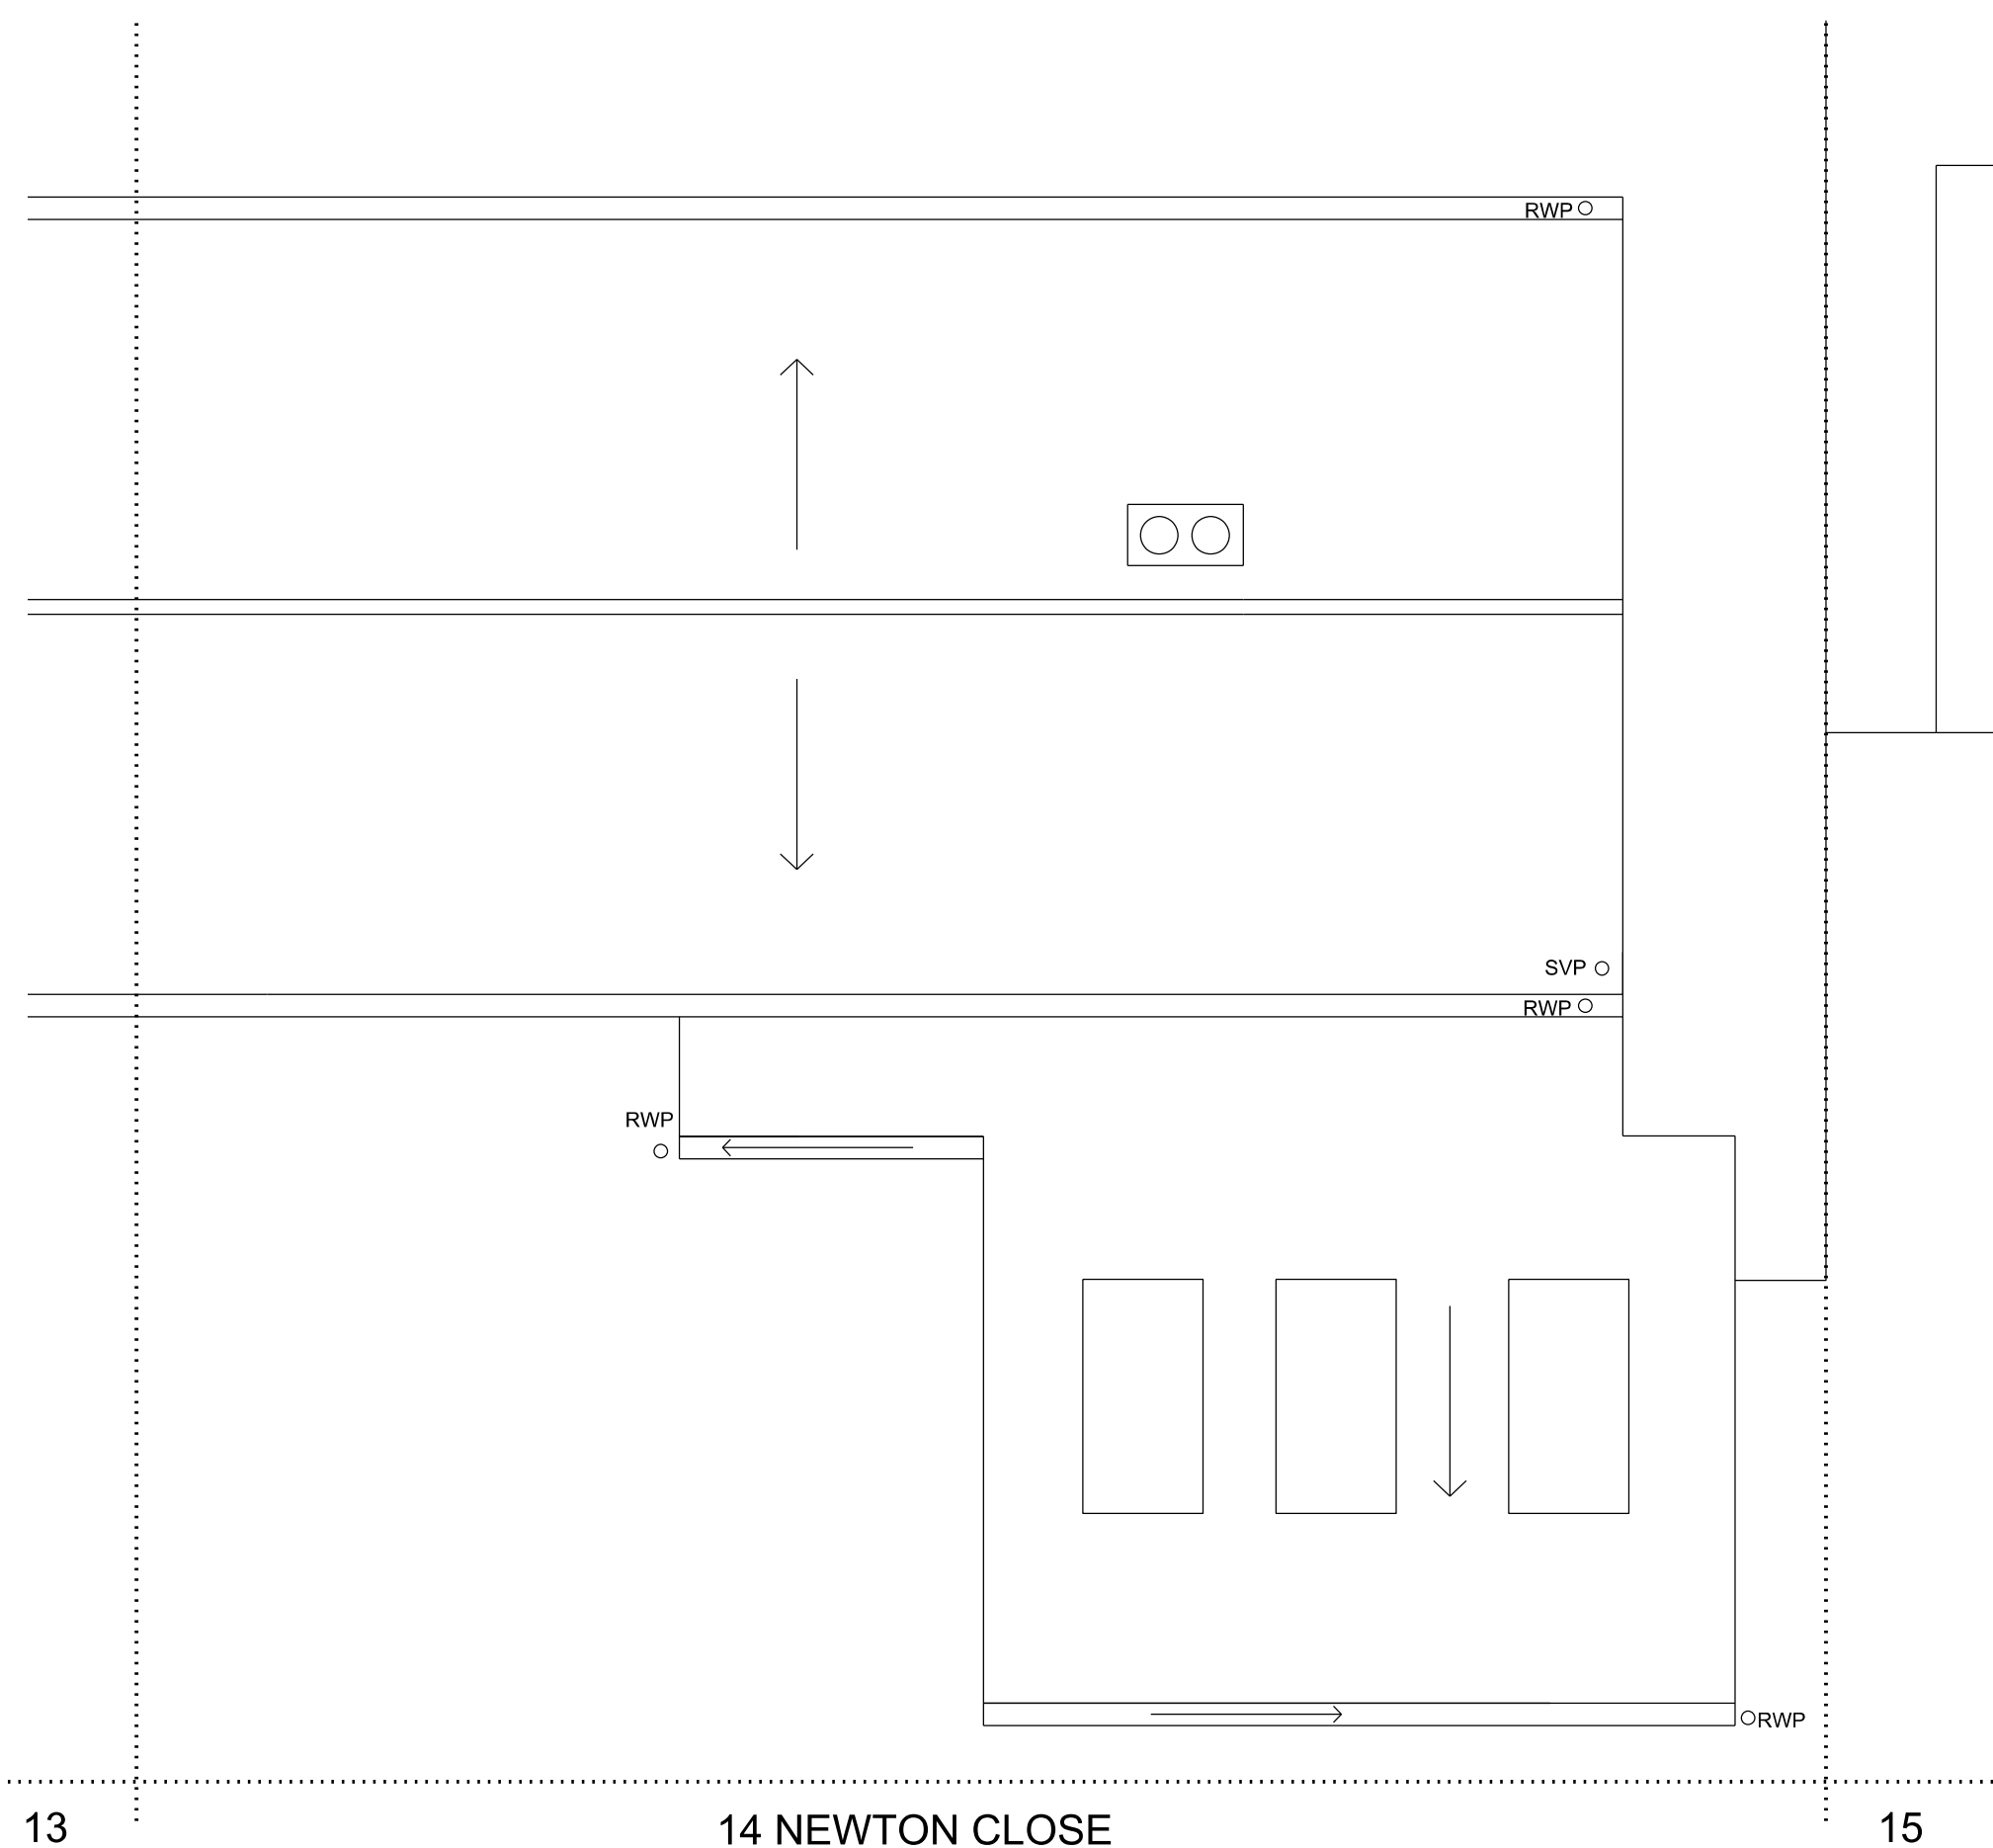

14 NEWTON CLOSE
PROPOSED ROOF PLAN

Do not scale from this drawing.
This drawing may not be based on an accurate survey.
Lockner do not accept responsibility for dimensions taken from this drawing.

The Contractor is to check all building and site dimensions prior to construction or production. All discrepancies and omissions on site must be reported to Lockner for comment or approval prior to commencing works.

This drawing is to be read and checked in conjunction with engineers' and other specialist drawings & specifications.

The drawing and the works depicted are the copyright of this practice and may not be reproduced except by written permission.



LOCKNER

305 Markhouse Road, London, E17 8EE

PROJECT NAME:
14 NEWTON CLOSE
TROWSE
NR14 8TX

TITLE:
PROPOSED FLOOR PLANS GROUND, FIRST, ROOF

SCALE	DATE	BY	CHECKED
1:50 @A1	08/12/23	EJS	PM
1:100 @A3			

STATUS
PLANNING

DOCUMENT No. REV

2301_P_00_100