


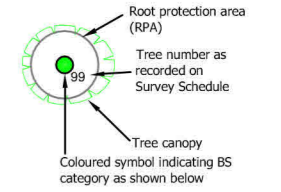



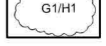
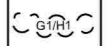
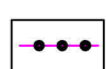
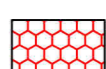



Tree Categories



-  Category A tree
BS5837 2012
-  Category B tree
BS5837 2012
-  Category C tree
BS5837 2012
-  Category U tree
BS5837 2012

Arboricultural Strategy

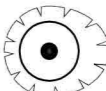-  Tree to be retained
Colour reference in accordance with the categories defined by BS:5837
-  Tree to be removed
Colour reference in accordance with the categories defined by BS:5837
-  Tree group/hedge to be retained
Colour reference in accordance with the categories defined above
-  Tree group/hedge or part of tree group/hedge to be removed
Colour reference in accordance with the categories defined above
-  Line along which Tree Protection Barrier should be installed. Refer to accompanying report for specification
-  Area of hard surface to be installed following a 'no dig' method of construction in accordance with the accompanying report

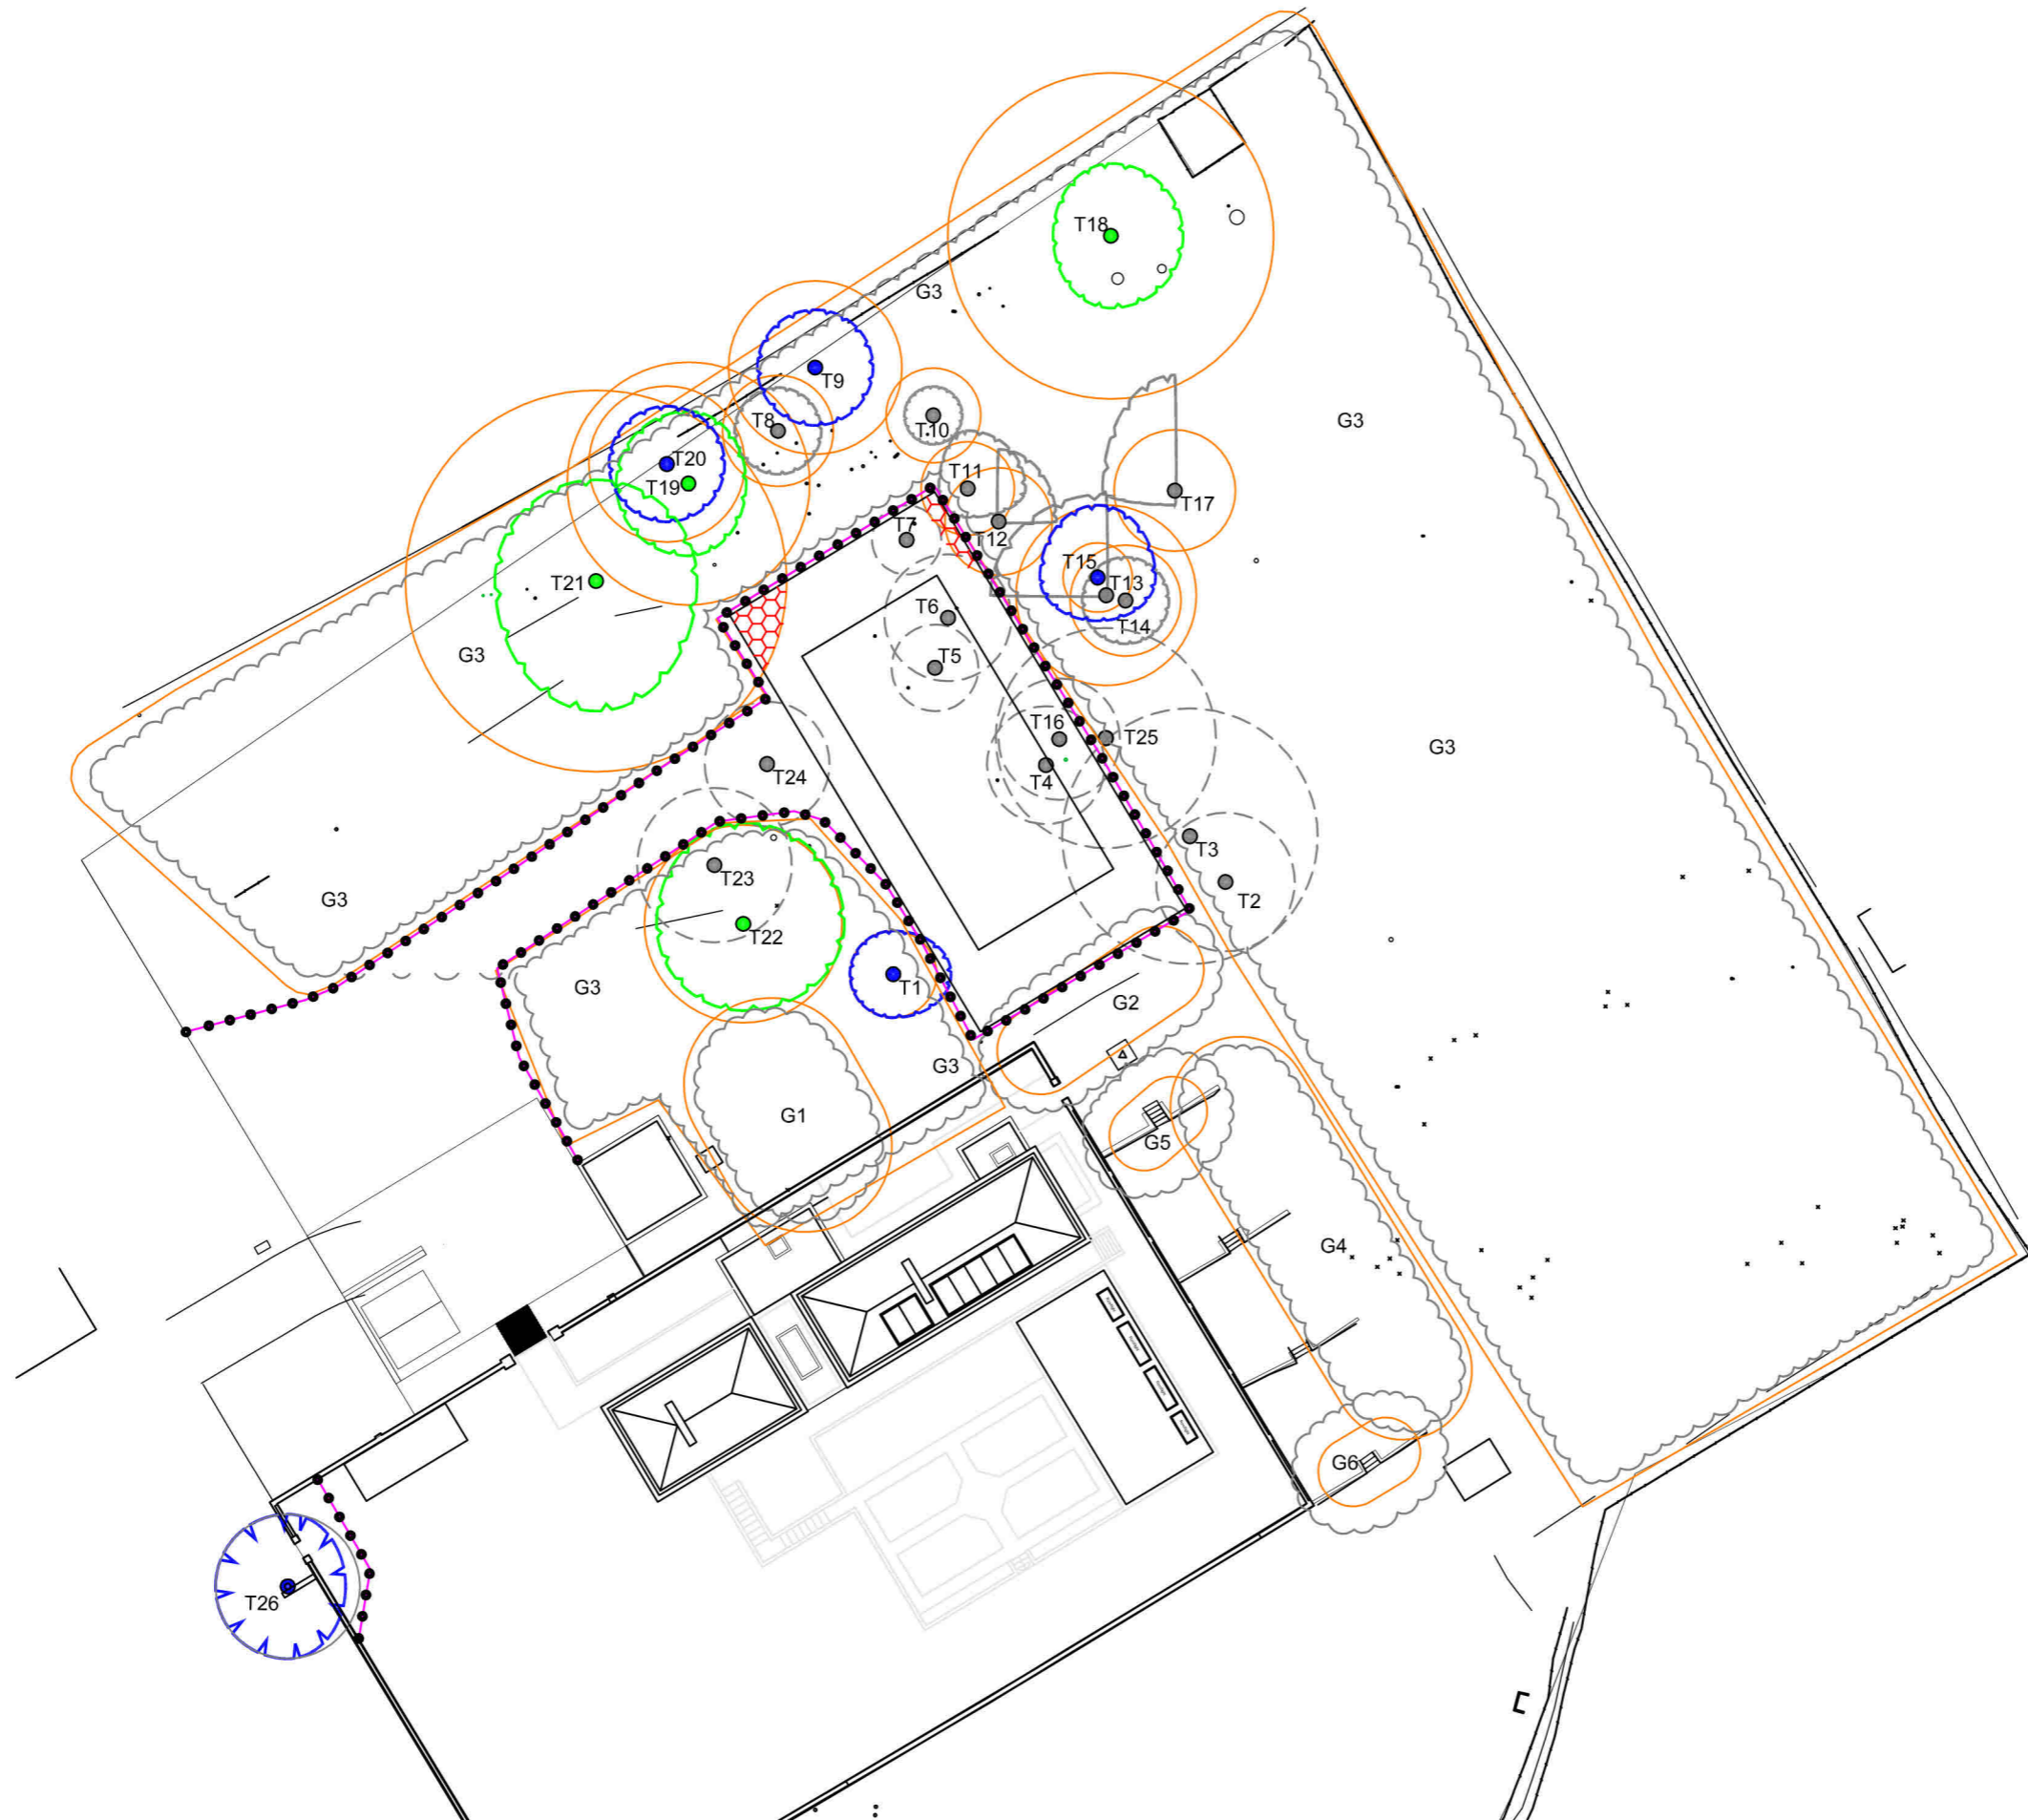

Project	Blackhurst Park Walled Garden Tennis Court and Greenhouse
Drawing	Tree Protection Plan
Date	30.11.23
Ref	20-1013-TPP-03
Drawn	NT
Checked	DR
Client	Nurgush Ltd
Scale	1:500@A3