


DO NOT SCALE

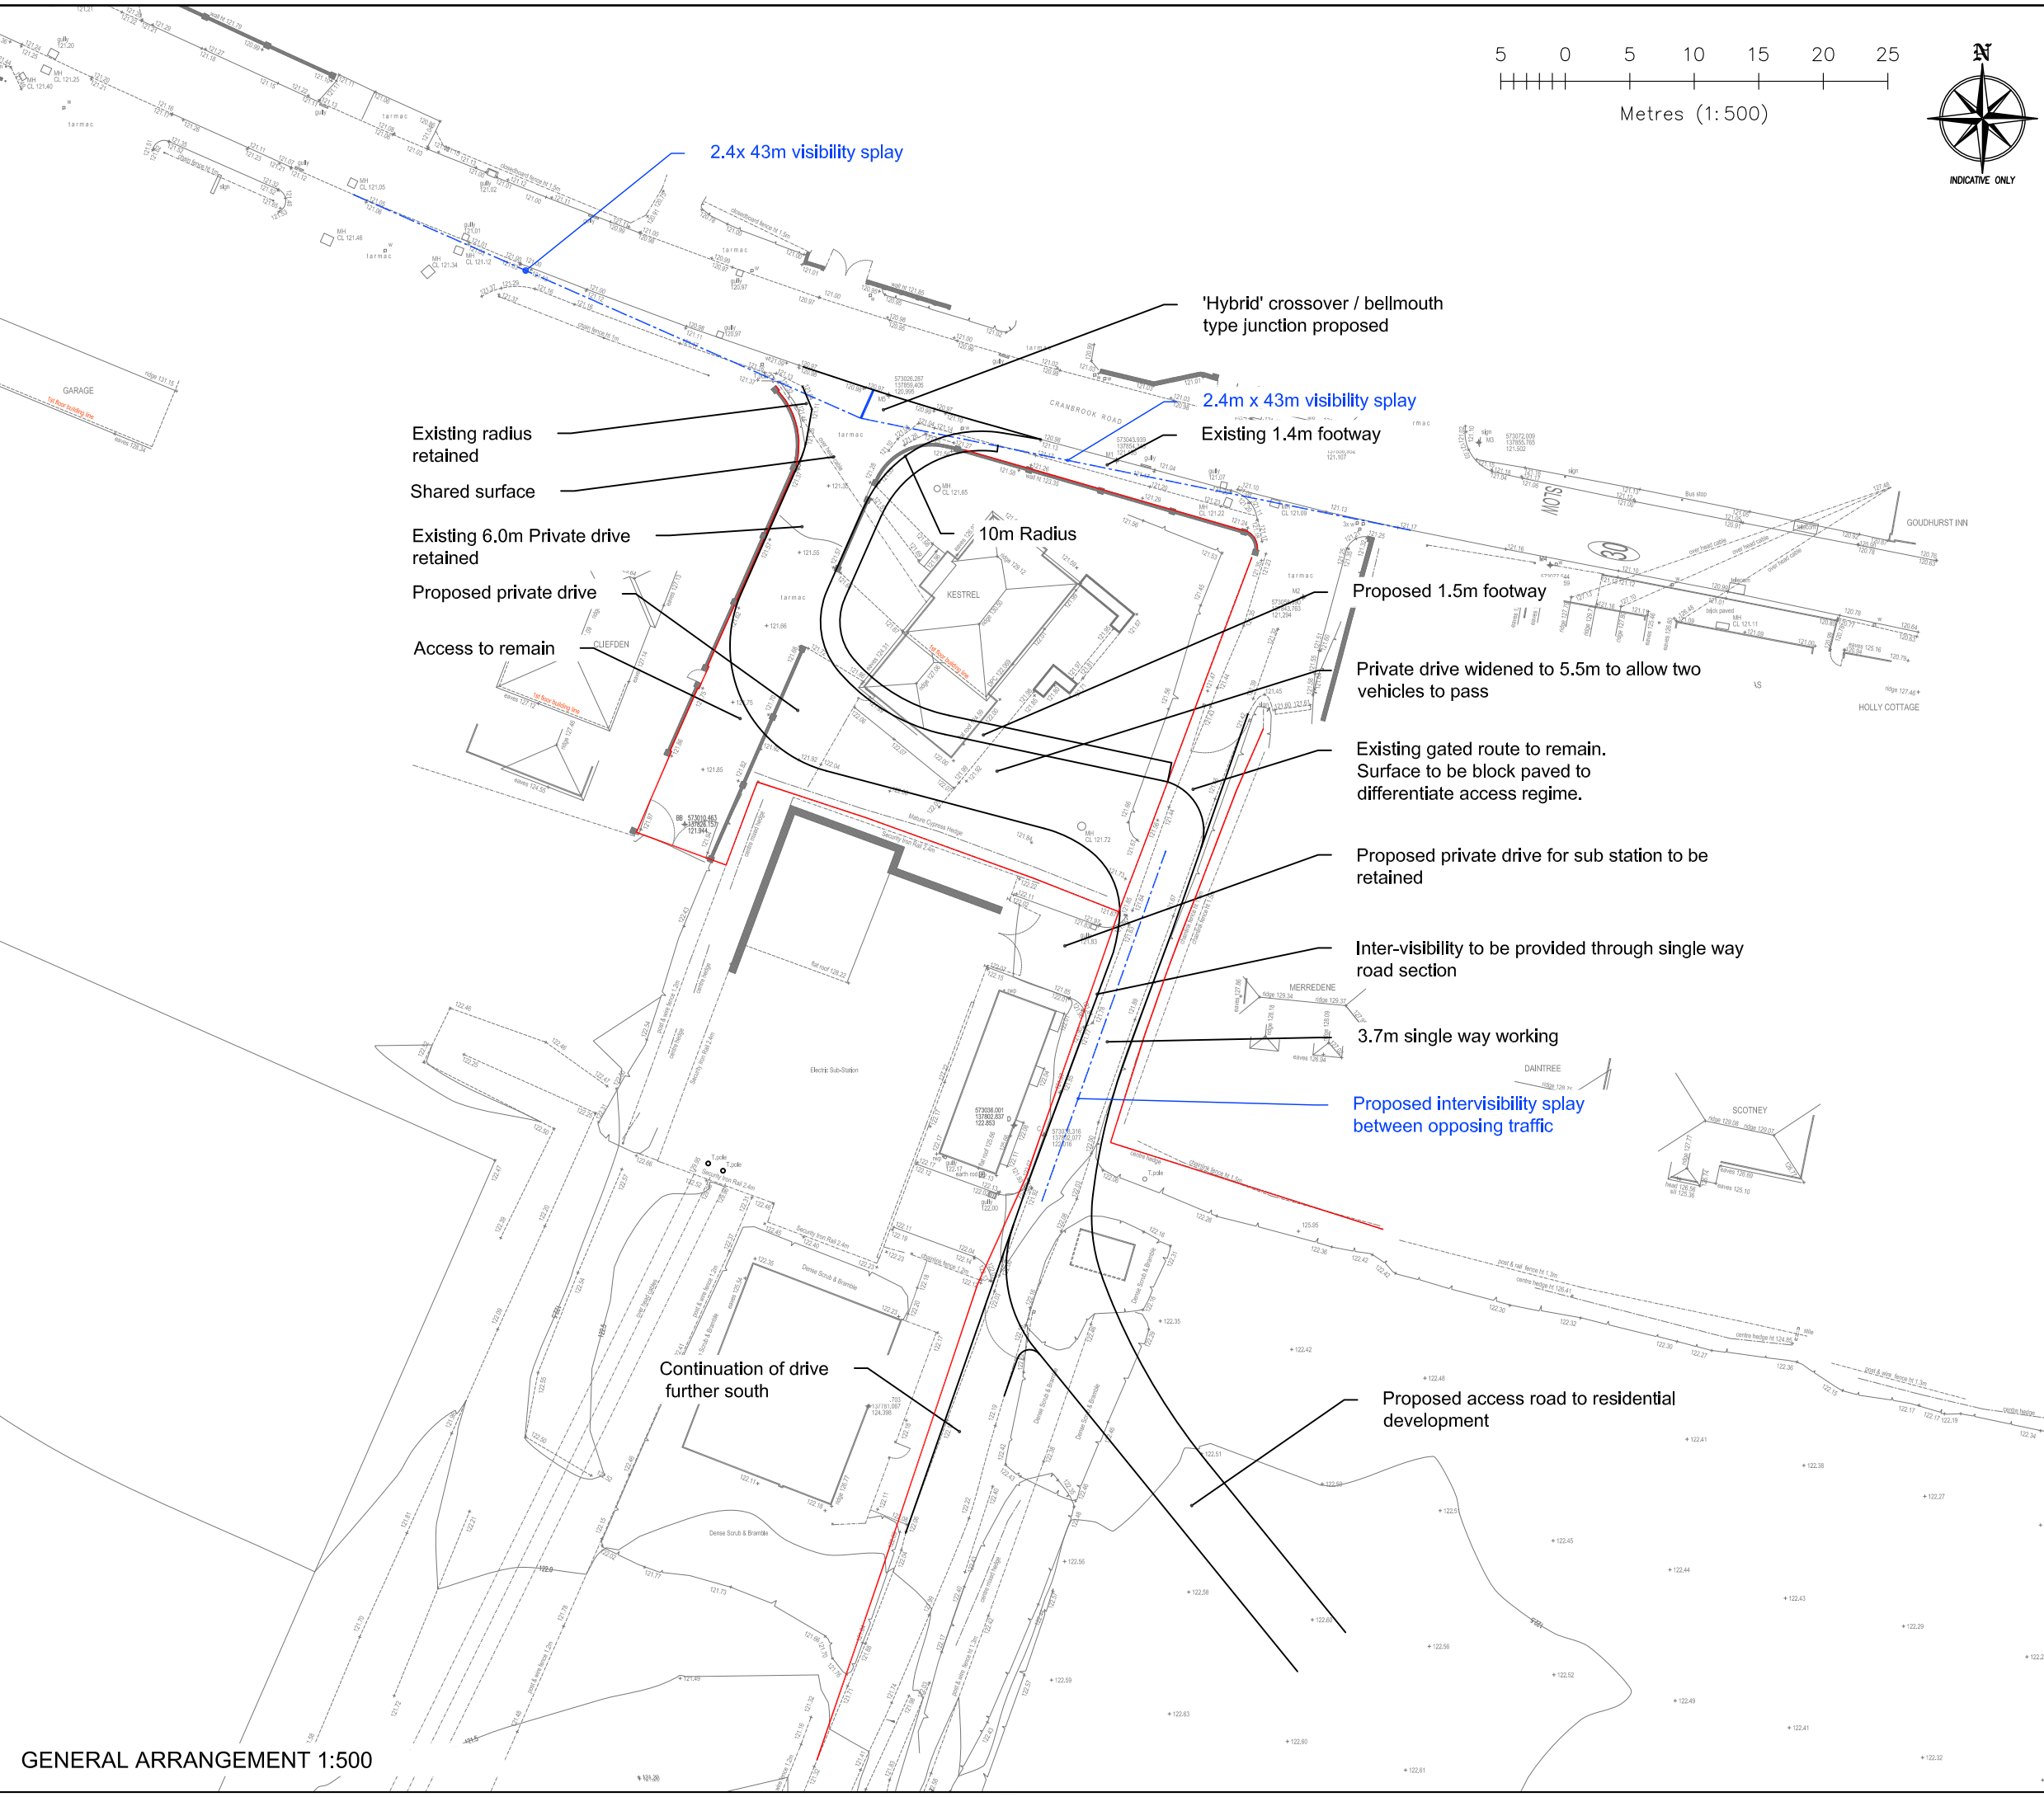

P2	08.09.21	CS	1.5m footway provided	CS	CS
P1	12.05.21	CS	First Issue	CS	CS
REV	DATE	BY	DESCRIPTION	CHK	APD

client
MR D MASTERS

project
CRANBROOK ROAD, GOUDHURST

title
PROPOSED ACCESS

project 15679	drwg H-01	rev P2
Drawn CS	Checked CS	Approved CS
scale @ A3 1:500	date 12.05.21	

status
FOR INFORMATION **P**



Eclipse House, Eclipse Park, Sittingbourne Road
Maidstone, Kent. ME14 3EN
t: 01622 776226 f: 01622 776227
e: info@dhaplanning.co.uk w: www.dhaplanning.co.uk

CAD Reference: **A3**