


1 Elevation 1 1:100



2 Elevation 2 1:100

Key Plan

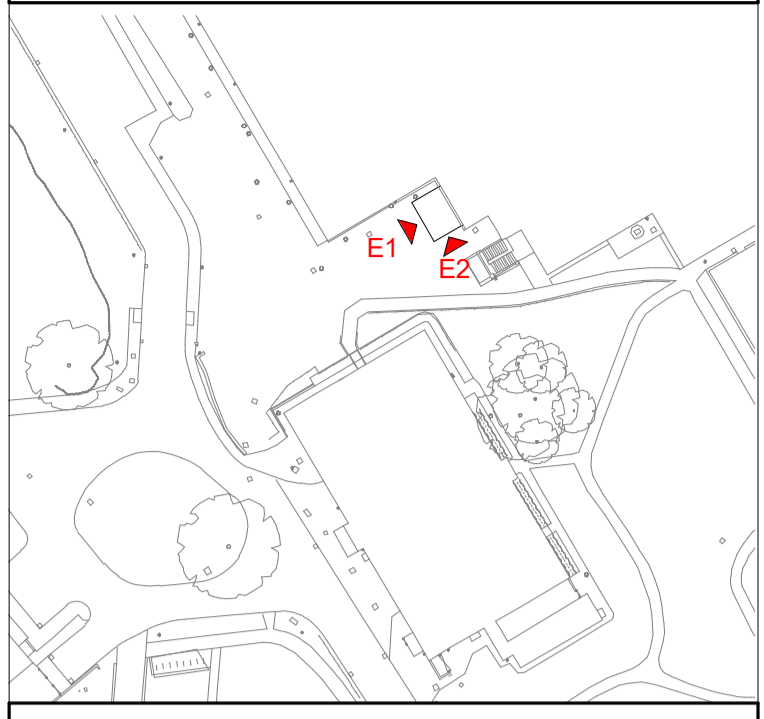

General Notes

SCALE 1 : 100
 0 2 4 6

- Existing Materials
- ① - Facing Brickwork.
 - ② - Polyester Powder coated aluminium cill flashing.
 - ③ - Translucent Glazing.
 - ④ - Polyester Powder coated composite cladding panel.
 - ⑤ - Polyester Powder coated aluminium parapet capping.
 - ⑥ - External exposed concrete stairs.
 - ⑦ - Polyester Powder coated balustrading.
 - ⑧ - Polyester Powder coated profiled aluminium cladding.
 - ⑨ - Existing roof tiled.
 - ⑩ - Double glazed window unit.
 - ⑪ - Feature brickwork panel.
 - ⑫ - Existing Render.
 - ⑬ - Polyester Powder coated rainwater goods.

Rev	Description	Date	Dr	App
P1	First Issue for Planning	17.11.2023	IMS	RB

original by
I Miteva-Sawyer

date created
09/18/23

approved by
RB

AHR AHR Architects Ltd
 First Floor
 Victoria House
 Victoria Quay
 Shrewsbury
 SY1 1FH
 United Kingdom

T +44(0)1743 283000
 F +44(0)1743 232717
 E shrewsbury@ahr.co.uk
 www.ahr.co.uk

client name	NHS Countess of Chester		
project	Countess of Chester Hospital: Proposed Blue Skies Balcony		
drawing	GA Sections & Elevations (Existing)		
computer file	W:\projects\AS_S&R\2021\00740.000 - CoCH Blue Skies\23 8M\22\0		plot date
project number	2021.00740.000		17.11.2023
drawing number	CCBS-AHR-ZZ-ZZ-DR-A-08400	scale	As indicated@A1
		rev	issue status
		P1	S2

This drawing is to be read in conjunction with all related drawings. All dimensions must be checked and verified on site before commencing any work or producing shop drawings. The originator should be notified immediately of any discrepancy. This drawing is copyright and remains the property of AHR.