


Section through Haygarth Building

1 Elevation 1 1:50



2 Elevation 2 1:50

**Key Plan**

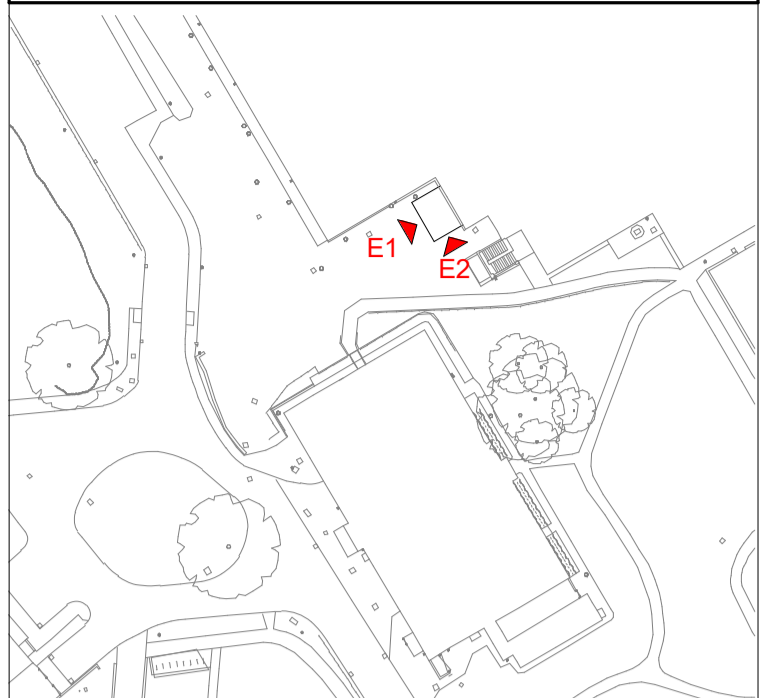

**General Notes**

SCALE 1 : 50  
0 1 2 3

- Existing Materials
- ① - Facing Brickwork.
  - ② - Polyester Powder coated aluminium cill flashing.
  - ③ - Translucent Glazing.
  - ④ - Polyester Powder coated composite cladding panel.
  - ⑤ - Polyester Powder coated aluminium parapet capping.
  - ⑥ - External exposed concrete stairs.
  - ⑦ - Polyester Powder coated balustrading.
  - ⑧ - Polyester Powder coated profiled aluminium cladding.
  - ⑨ - Existing roof tiled.
  - ⑩ - Double glazed window unit.
  - ⑪ - Feature brickwork panel.
  - ⑫ - Existing Render.
  - ⑬ - Polyester Powder coated rainwater goods.

Rev	Description	Date	Dr	App
P1	First Issue for Planning	17.11.2023	IMS	RB

original by  
I Miteva-Sawyer

date created  
09/18/23

approved by  
RB

**AHR** AHR Architects Ltd  
First Floor  
Victoria House  
Victoria Quay  
Shrewsbury  
SY1 1FH  
United Kingdom

T +44(0)1743 283000  
F +44(0)1743 232717  
E shrewsbury@ahr.co.uk  
www.ahr.co.uk

client name	NHS   Countess of Chester		
project	Countess of Chester Hospital: Proposed Blue Skies Balcony		
drawing	GA Sections & Elevations (Existing)		
computer file	\\fs1\projects\AS_S&R\2021\2021.00740.000 - CoCH Blue Skies\23_BM\22.0		plot date
2021.00740.000	WP:\DWG\CBS-AHR-ZZ-ZZ-DR-A-084000 (Haygarth Building Model).rvt		17.11.2023
project number	2021.00740.000	scale	As indicated@A1
drawing number	CCBS-AHR-ZZ-ZZ-DR-A-08400	rev	P1
		issue status	S2

This drawing is to be read in conjunction with all related drawings. All dimensions must be checked and verified on site before commencing any work or producing shop drawings. The originator should be notified immediately of any discrepancy. This drawing is copyright and remains the property of AHR.