


Internal elevation G


Slapping to connect bedroom and en-suite
 New flooring raised above existing floor level on bedroom and en-suite

Existing cornices kept behind new ceiling molding
 New ceiling molding
 Concealed cabinet doors
 New fireplace
 New wall panelling

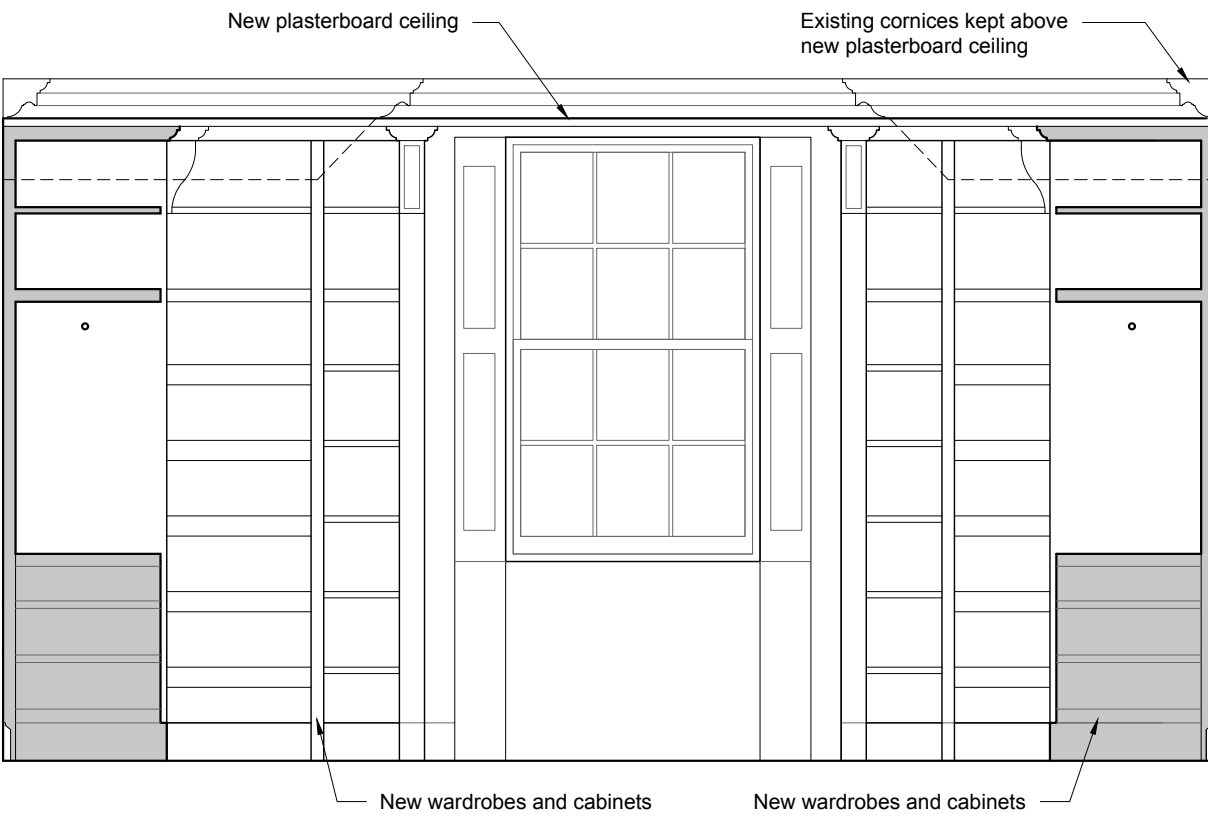

Internal elevation F

New plasterboard ceiling
 Existing cornices kept above new plasterboard ceiling
 New wardrobes and cabinets
 New wardrobes and cabinets

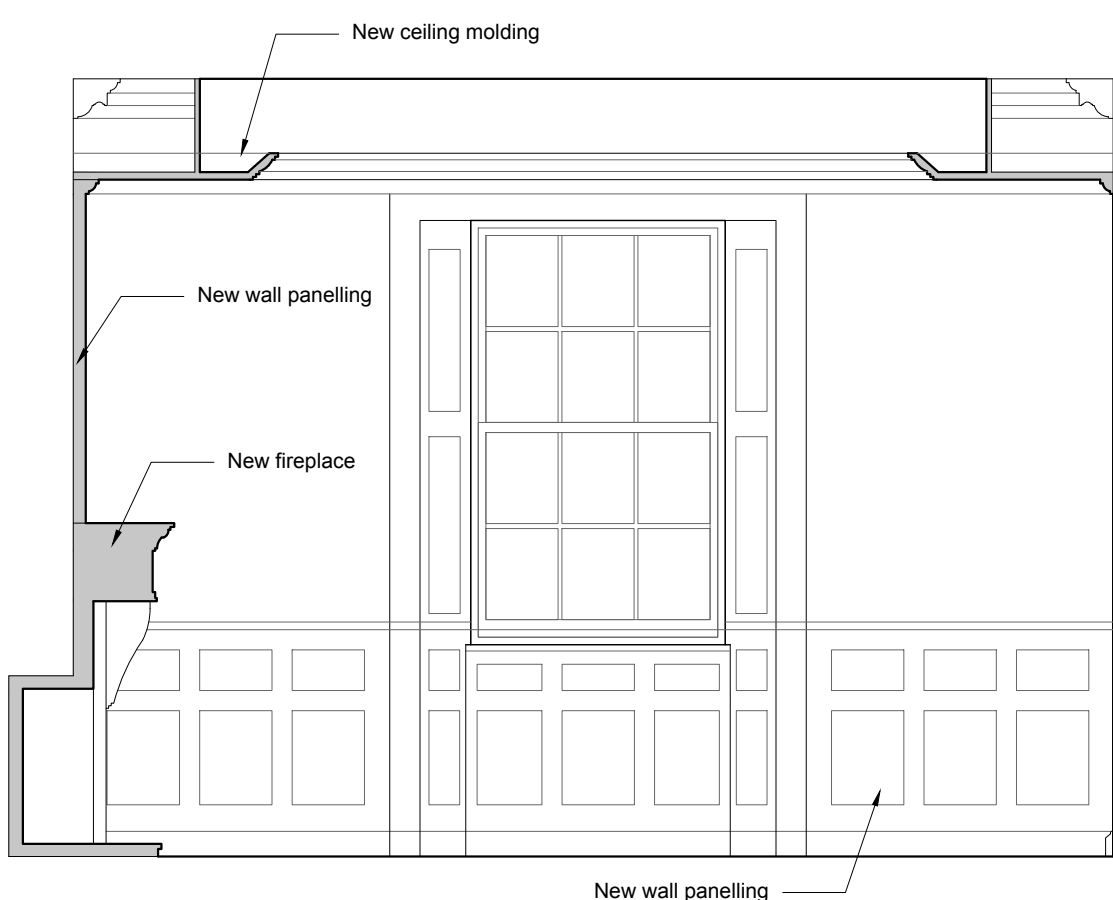


New ceiling molding

New wall panelling

New fireplace

New wall panelling

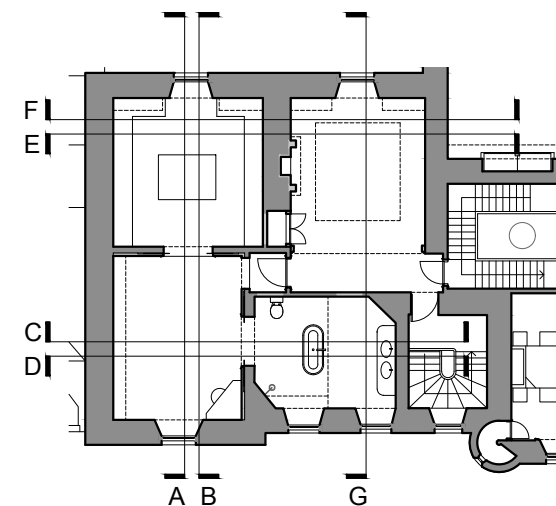

REV. DATE DETAILS BY

Listed Building Consent

META
 architecture

40 CONSTITUTION ST. EDINBURGH EH6 6RS
 0131 6297838 info@metaarchitecture.co.uk

Ormiston House
 Bentley States

Internal elevations
 First floor
 3 of 3

BHO6(LBC)009

Revision: Drawn by: GN
 Scale/format: 1:30 @A3 Date: 15.12.23

1. This drawing is intended for Listed Building Consent only.

© META Architecture Ltd. All rights reserved

Internal elevations
First floor
 Scale 1:50



KEY

	Slapping / dntaking
	Added elements