



Internal elevation A

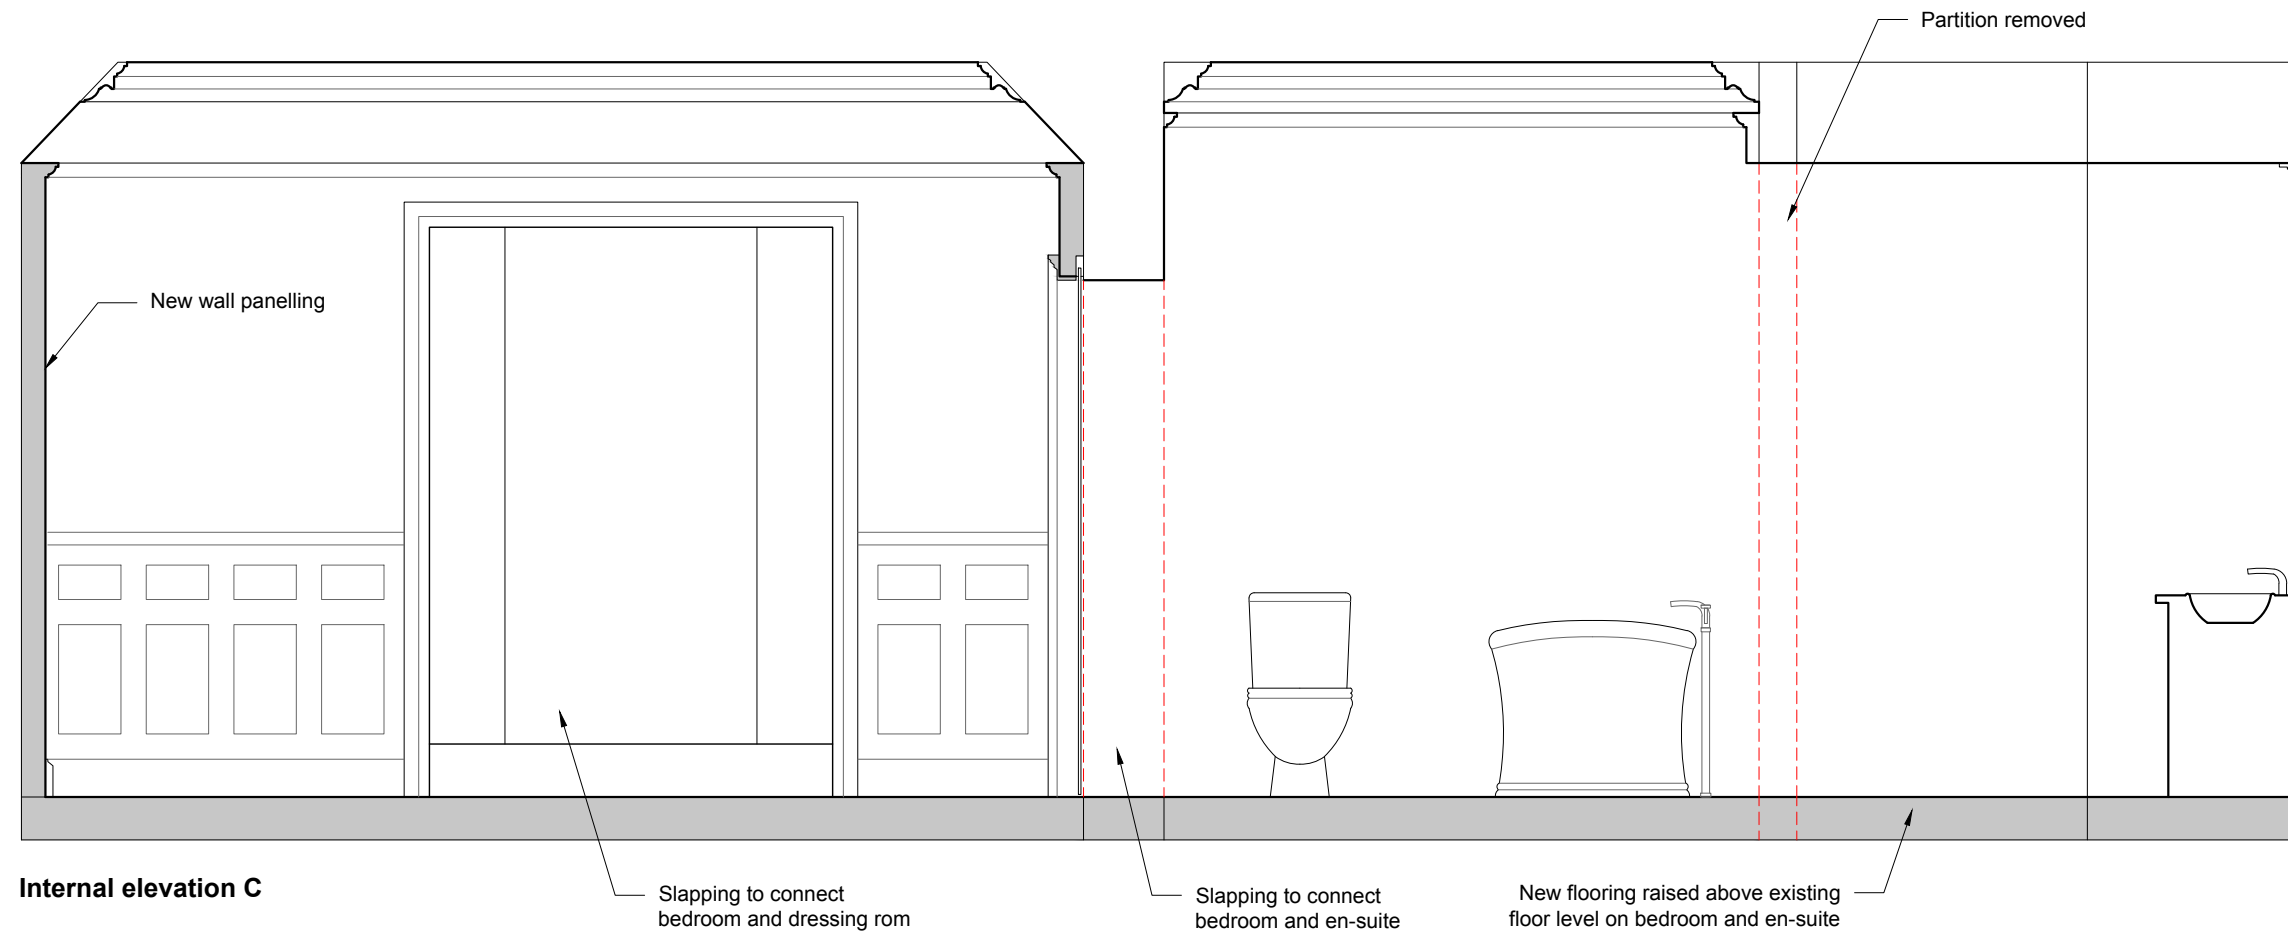

Internal elevation C

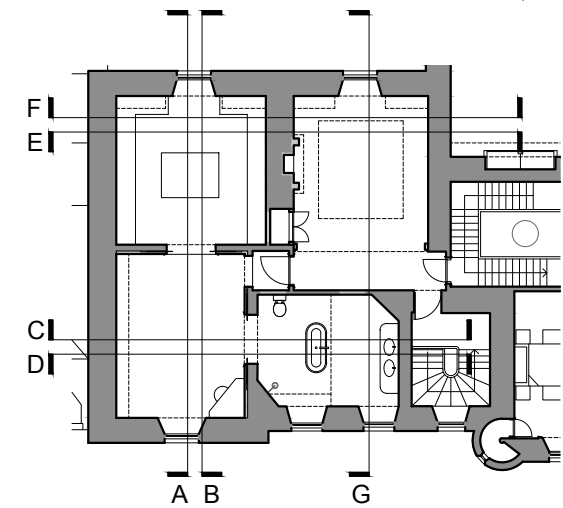

REV. DATE DETAILS BY

Listed Building Consent

META
architecture

40 CONSTITUTION ST. EDINBURGH EH6 6RS
0131 6297838 info@metaarchitecture.co.uk

Ormiston House
Bentley States

Internal elevations
First floor
1 of 3

BHO6(LBC)007

Revision: Scale/format: 1:30 @A3 Drawn by: GN Date: 15.12.23

1. This drawing is intended for information only.

© META Architecture Ltd. All rights reserved

Internal elevations
First floor
Scale 1:50



KEY

- Slapping / dntaking
- Added elements