


Cottage

Copyright, design rights or other intellectual property rights in this drawing remain the property of Blackrock Architecture Ltd. The plans and information contained within are supplied on the express condition that they are not used in connection with the production of any building components nor the design, erection or construction of any building unless with the permission of Blackrock Architecture Ltd. The plans may not be copied nor used, disclosed nor passed to any third party for any other purpose without the express consent of Blackrock Architecture Ltd.

Do not scale working dimensions from this drawing, with all dimensions to be checked and verified on site.

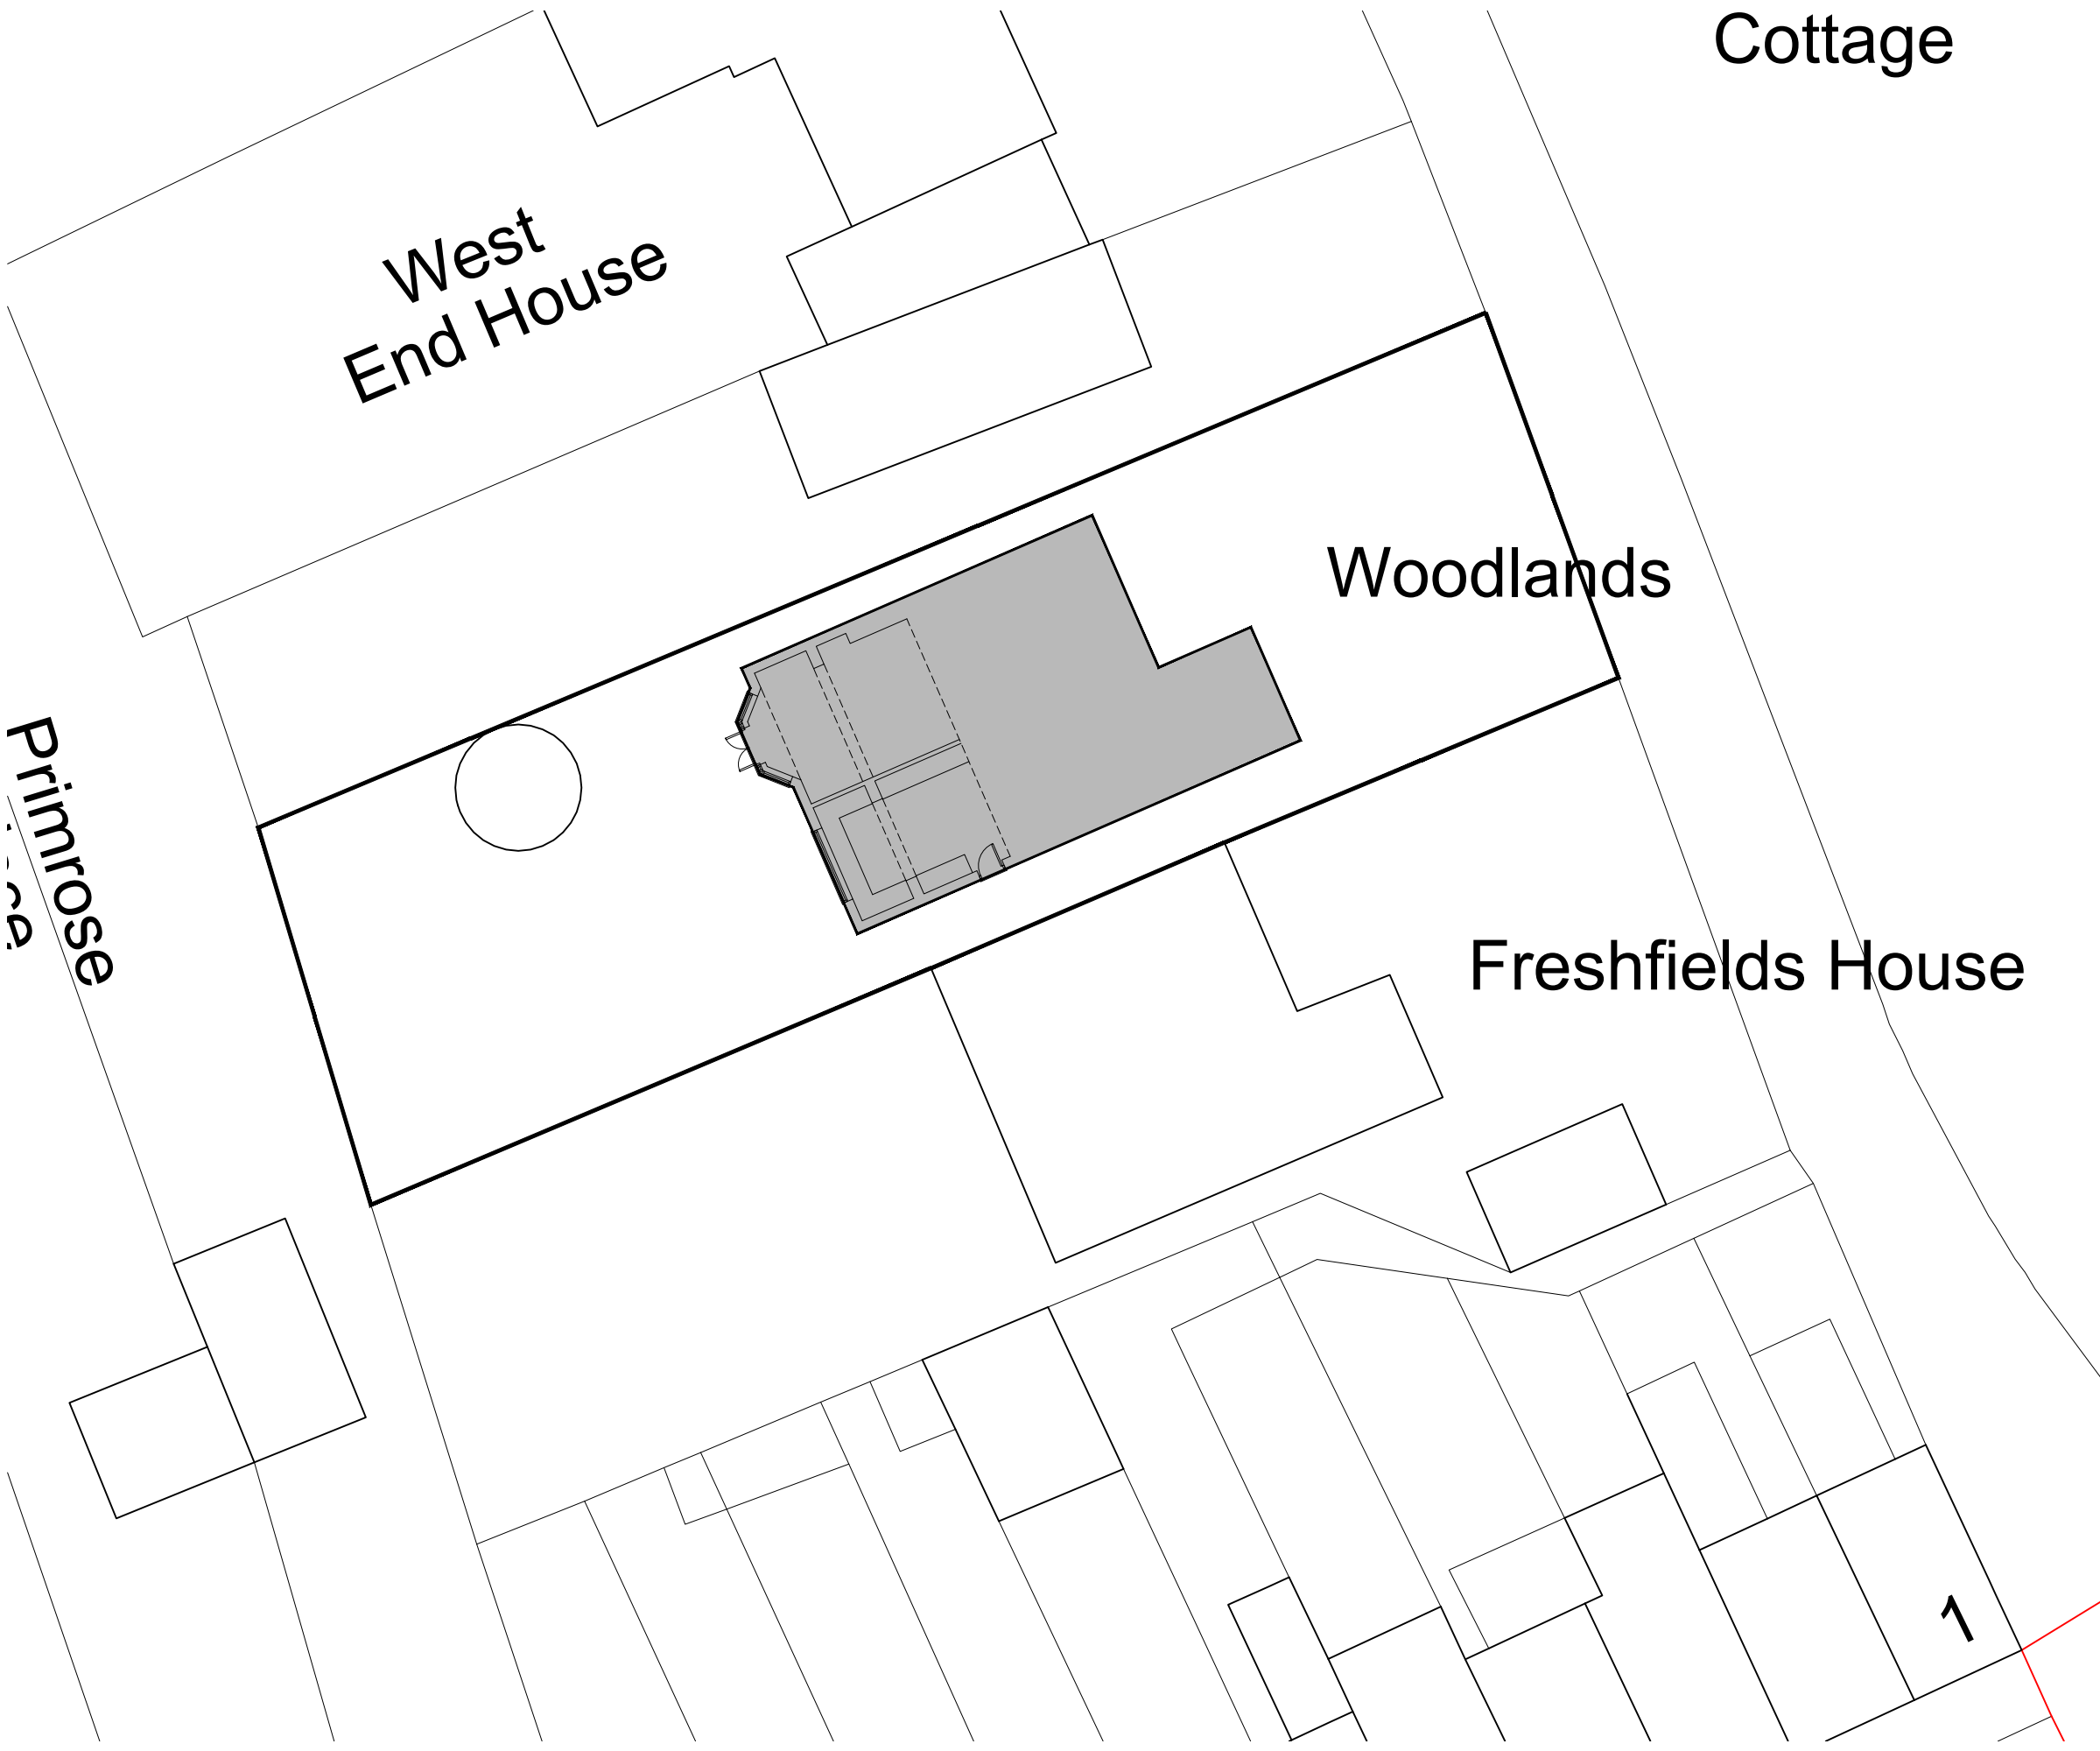


Primrose

West End House

Woodlands

Freshfields House

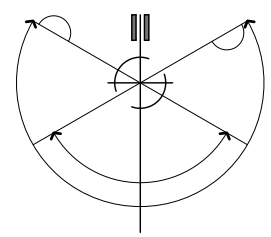

location plan



FOR PLANNING INFORMATION ONLY



Blackrock Architecture Ltd

Architectural & Planning Consultants
Unit 42 Canterbury Innovation Centre Canterbury Kent CT2 7FG
T: 01227 281743 M: 07771 616348 E: info@blackrock-architecture.co.uk

Project: Woodlands, Dully Hill, Doddington / Drawing Title: Existing site block and location plan



Client: / Scale: 1:200 & 1:1250 @ A3 Drawing No.: 2056/01 B

block plan

B Jan 24 SH Updated inline with Planners comments
A Sept 23 LQ Issued for information