

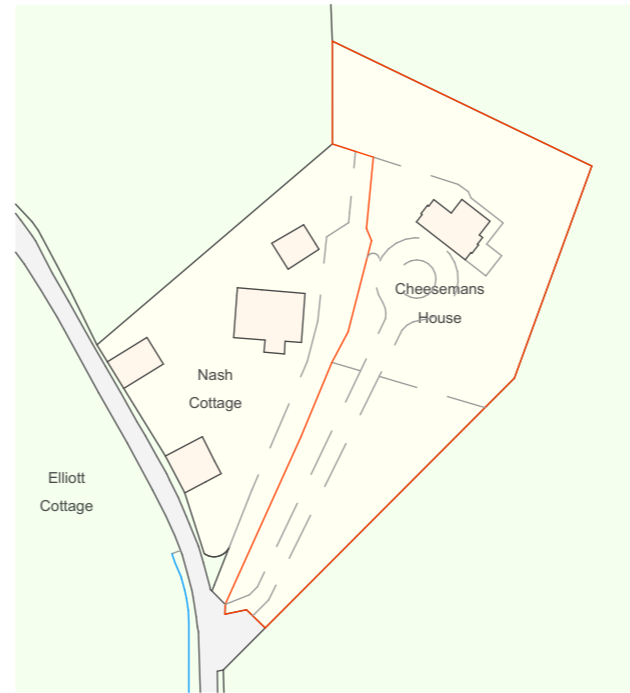



Location Plan

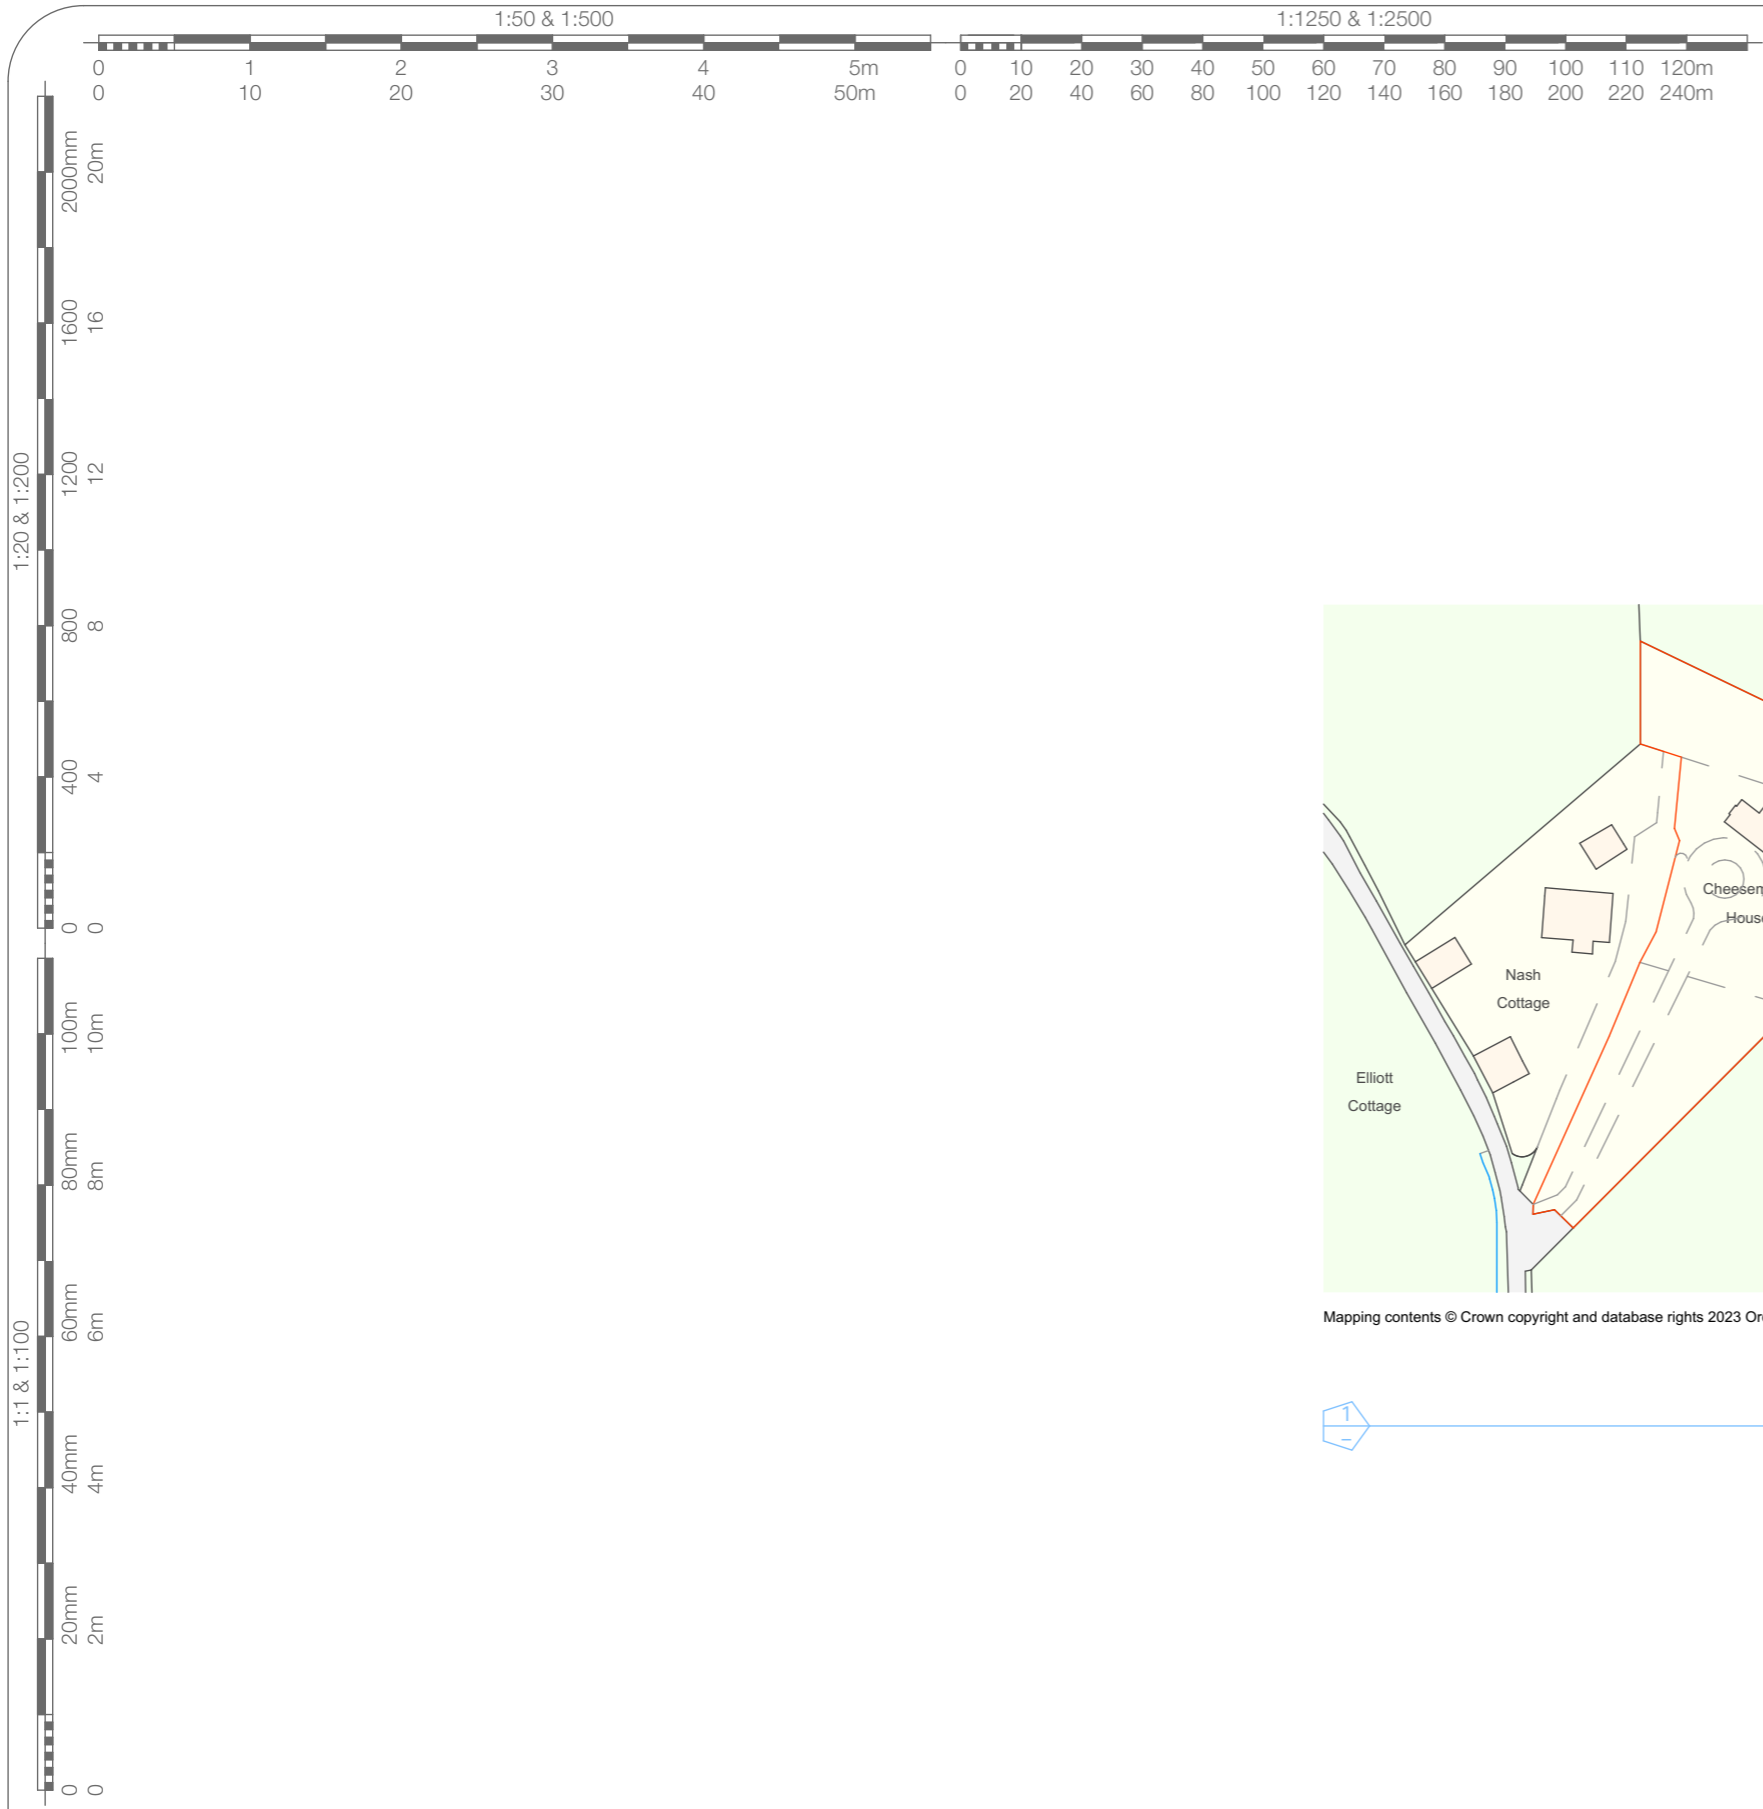

Mapping contents © Crown copyright and database rights 2023 Ordnance Survey 100035207

 Location Plan
1:1250

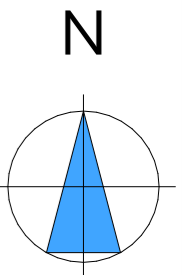

 JOHN CHILDS ARCHITECTURAL DESIGN	Address :- Cheesemans House, Luddenham, Nr Faversham, Kent, ME13 0TQ	Scale :- As Marked	Date :- Oct 2023	Drawing No. :- P.06	Revision Notes :-
	Project :- Extension to the rear	Paper Size :- A3	Drawn by :- JLRC	Revision No :-	
www.johnchilds.com 01622 812868		The copyright in this plan shall be the absolute property of John Childs Architectural Design and shall not be reproduced either in whole or part without their expressed permission. *All measurements to be checked on site prior to any works undertaken*			