


THIS DRAWING IS TO BE READ IN CONJUNCTION WITH ALL RELATED DRAWINGS.
 ALL DIMENSIONS MUST BE CHECKED AND VERIFIED ON SITE BEFORE
 COMMENCING ANY WORK OR PRODUCING SHOP DRAWINGS. THE ORIGINATOR
 SHOULD BE NOTIFIED IMMEDIATELY
 OF ANY DISCREPANCY. THIS DRAWING IS COPYRIGHT AND REMAINS
 THE PROPERTY OF ROGER PARRY & PARTNERS.

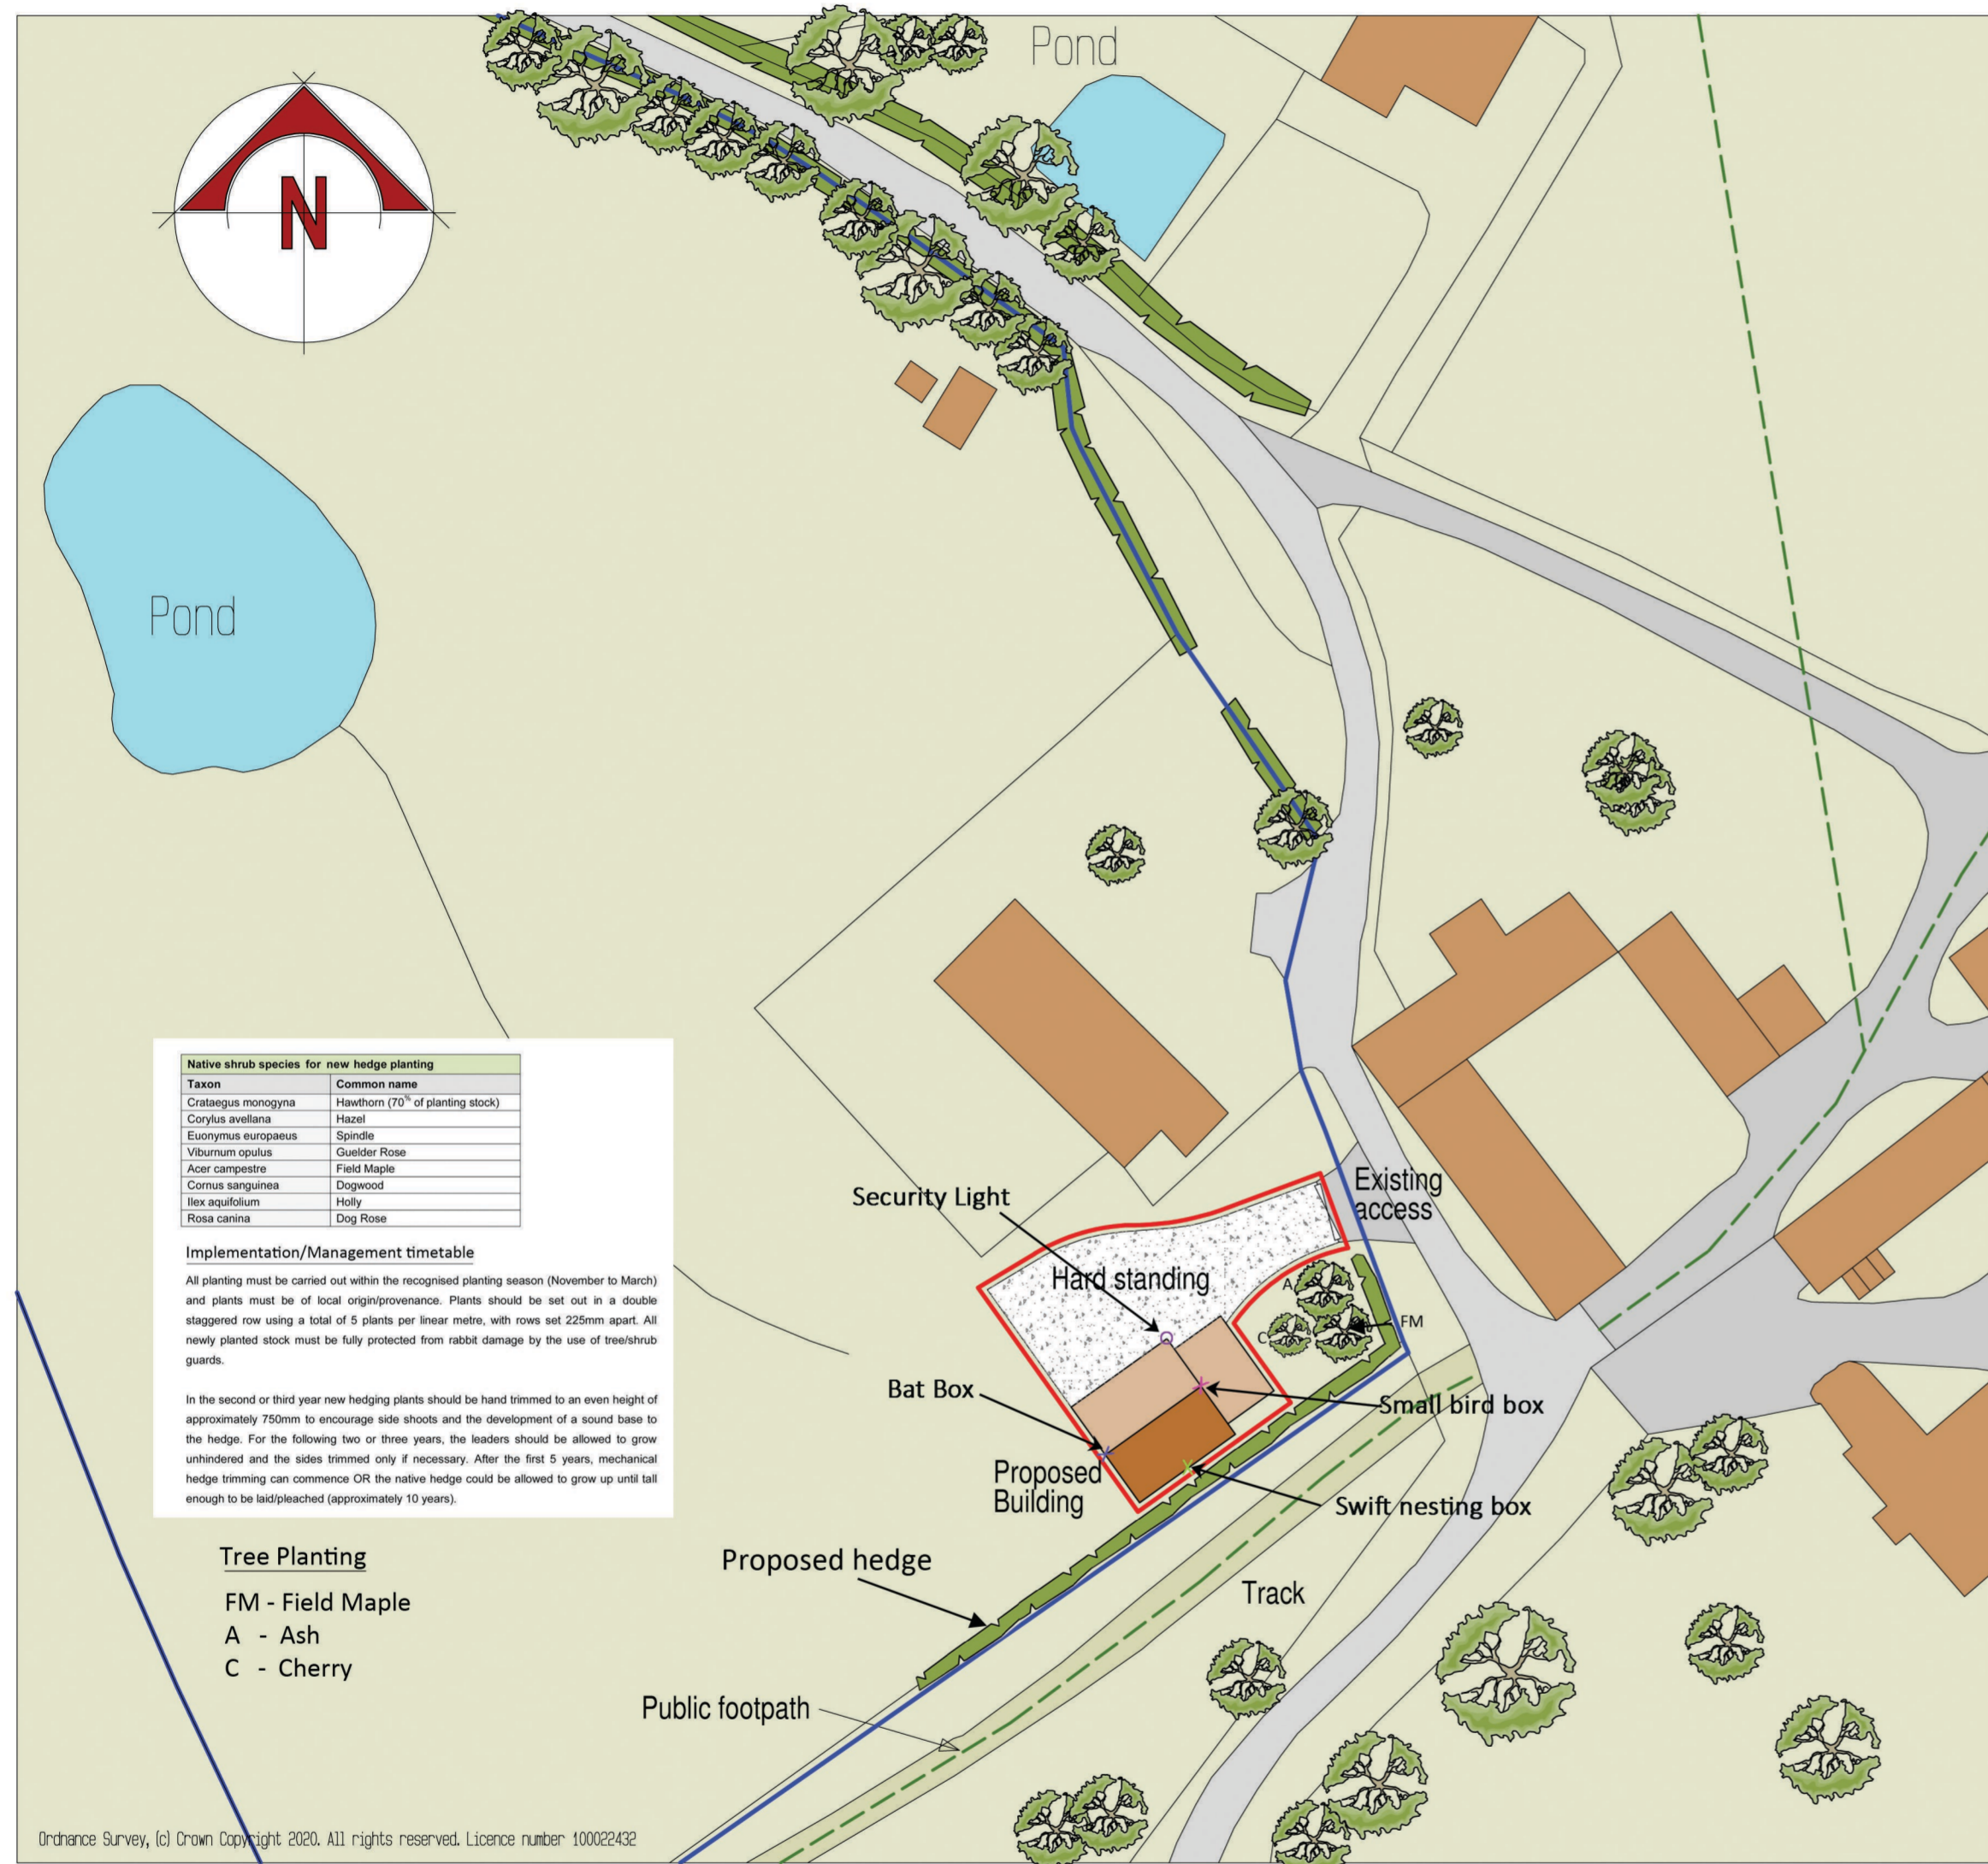

Swift nesting box



Small bird box for sparrows, house martins etc.,



Woodcrete bat box



400W Halogen Security light with motion PIR sensor

Rev	Description	Date	Dr by	App by
Original				



Residential - Agricultural - Commercial

Project	Erection of an agricultural machinery storage building		
Drawing Title	Discharge of Condition Plan		
Location	The Bungalow Ragdon Church Stretton, SY6 7EZ		
Client	Mr & Mrs P Morris		
Scale (s)	1:500 @ A2		
Drawing No.	73828/23/06	Rev	
Drawn by	P Middleton MCIAT	Date	Dec 2023

MERCIAN HOUSE, 9 DARWIN COURT
 OXON BUSINESS PARK, SHREWSBURY, SY3 5AL
 Tel: 01743 791336
 email: mail@rogerparry.net
 Web address: www.rogerparry.net

Roger Parry & Partners LLP partnership no 0332203
 Registered Office: Hagstone Hill, Minsterley, Shrewsbury, SY5 9JZ
 Registered in England and Wales
 A list of members of the LLP is available at the above address.

Ordnance Survey, (c) Crown Copyright 2020. All rights reserved. Licence number 100022432