




EXISTING PLAN
1:50

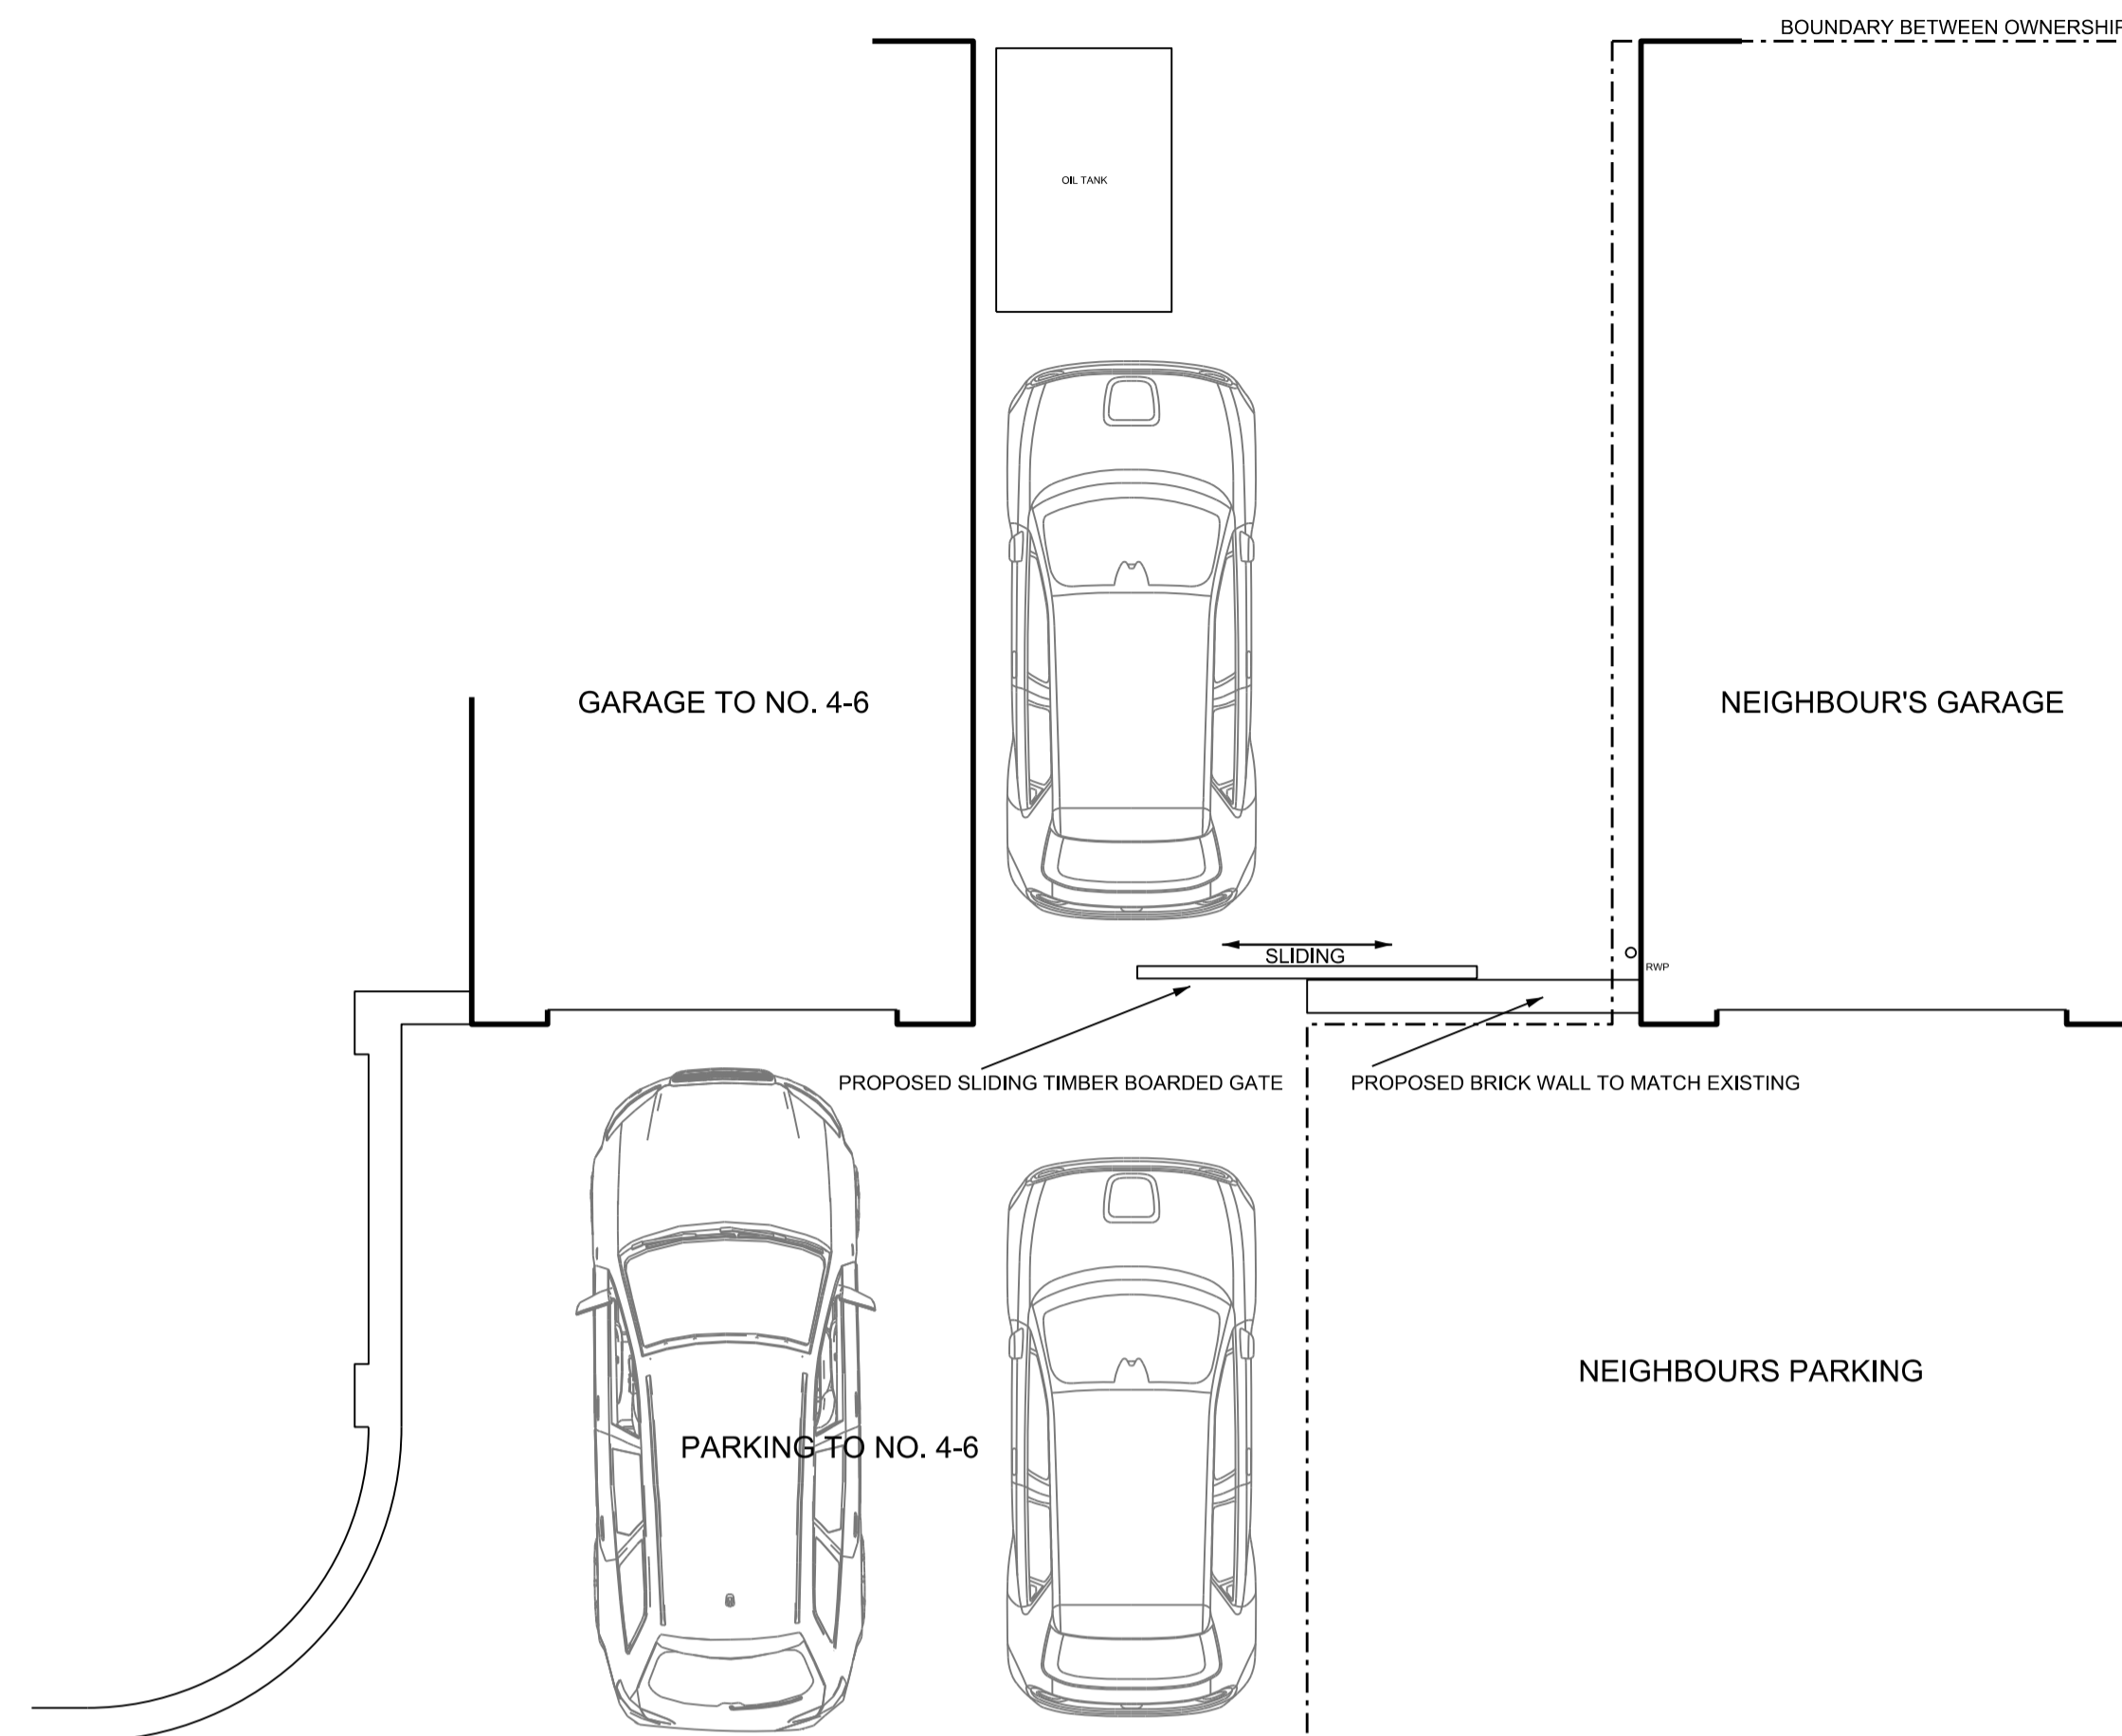


PROPOSED PLAN
1:50

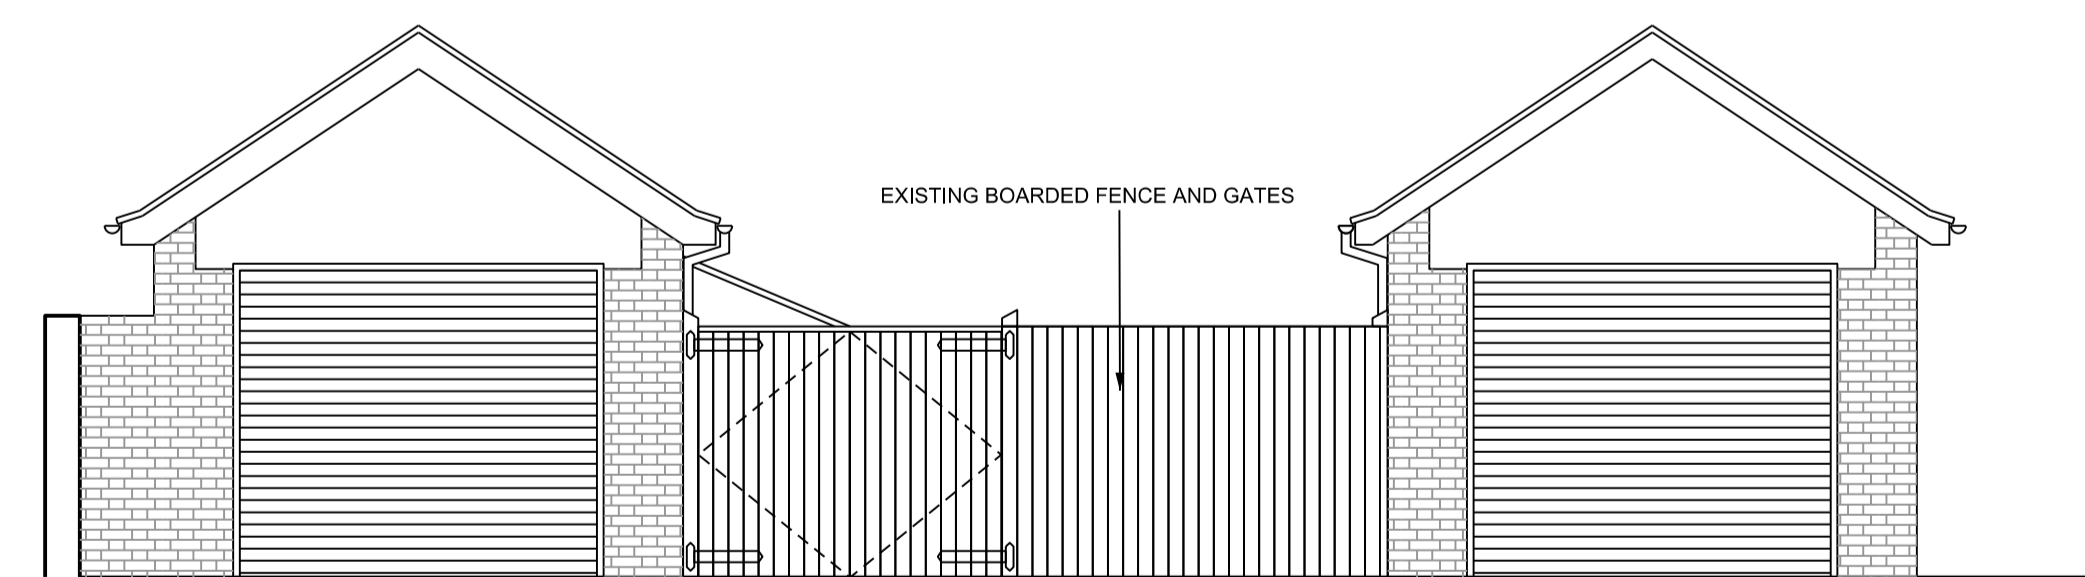



EXISTING ELEVATION
1:50

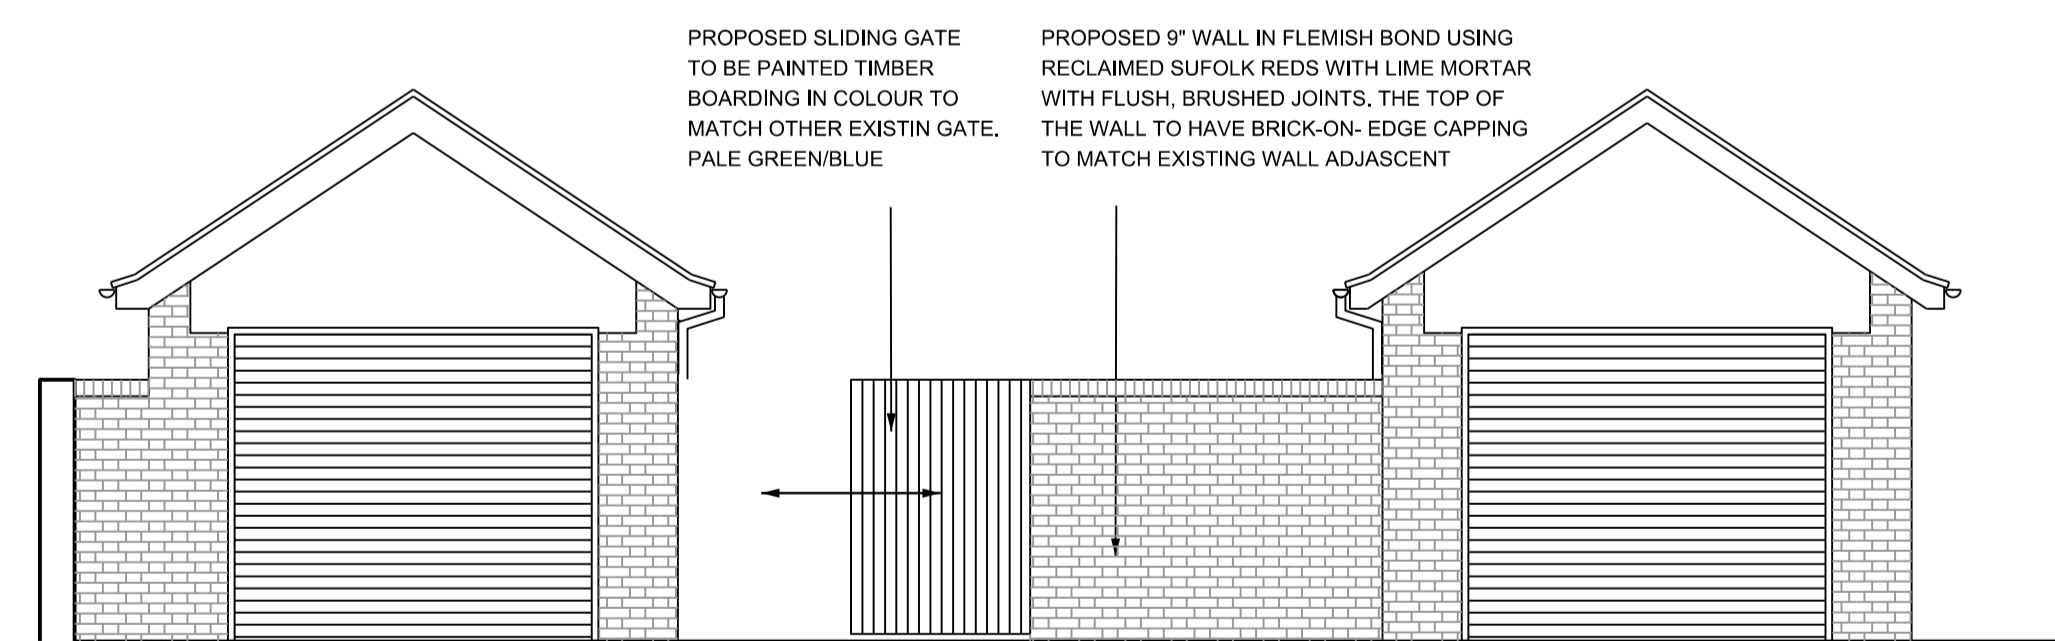


PROPOSED ELEVATION
1:50

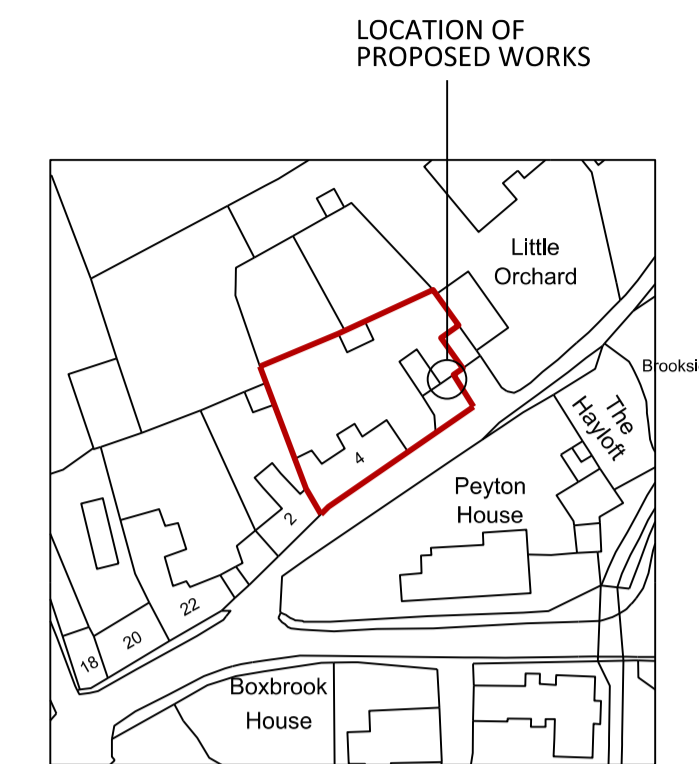

LOCATION PLAN
1:1250

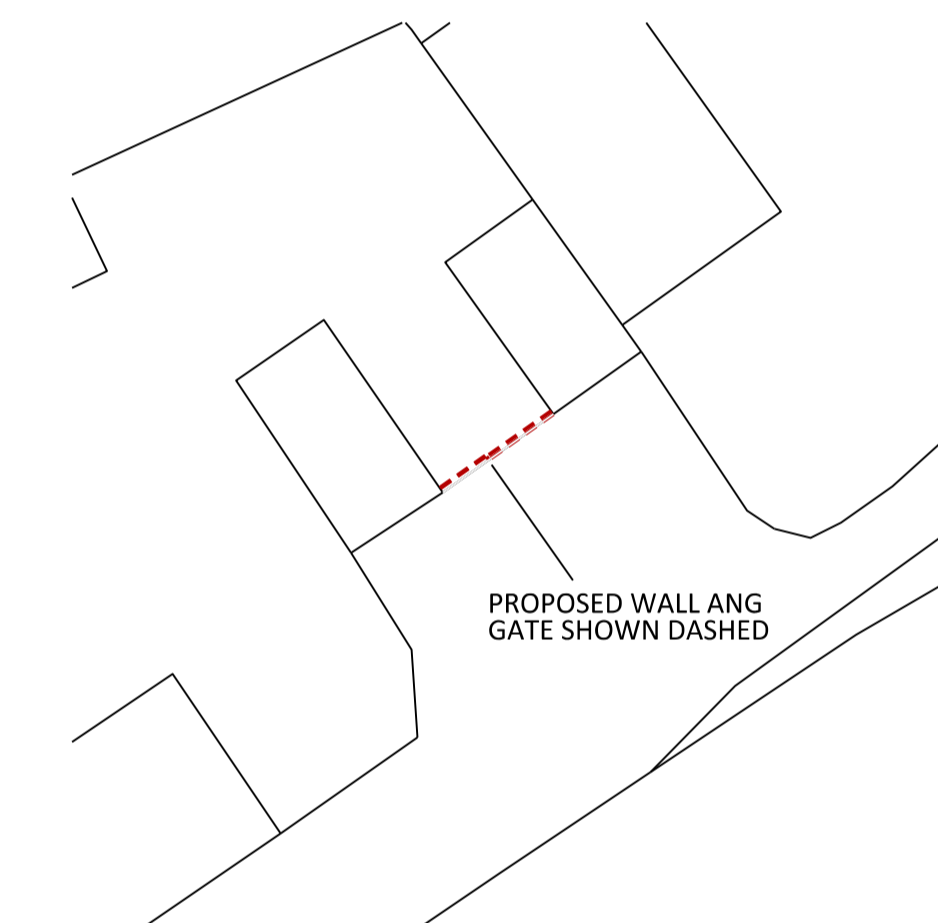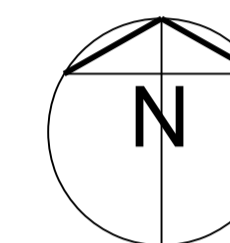

BLOCK PLAN
1:250

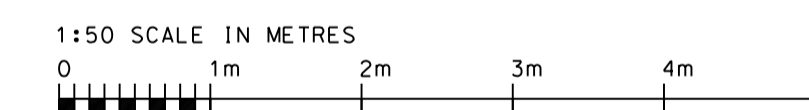

KIRKHAM SHEIDOW
ARCHITECTS

38 SWAN STREET BOXFORD SUBBURY
SUFFOLK CO10 5NZ
TEL 01787 211670
MOBILE 07976 298123
e-mail design@kirkhamsheward.co.uk

PROJECT THE DREY
4-6 BUTCHERS LANE
BOXFORD

TITLE PROPOSED NEW WALL AND GATE
EXISTING AND PROPOSED PLANS,
ELEVATIONS, LOCATION PLAN
AND BLOCK PLAN

SCALE 1:50, 1:250, 1:1250

DATE NOVEMBER 2023

NUMBER 2310/01

REVISIONS