




Concrete shuttering to plinth walls
(removed & brick plinths reinstated)

**FRONT ELEVATION
(SOUTH-EAST)**

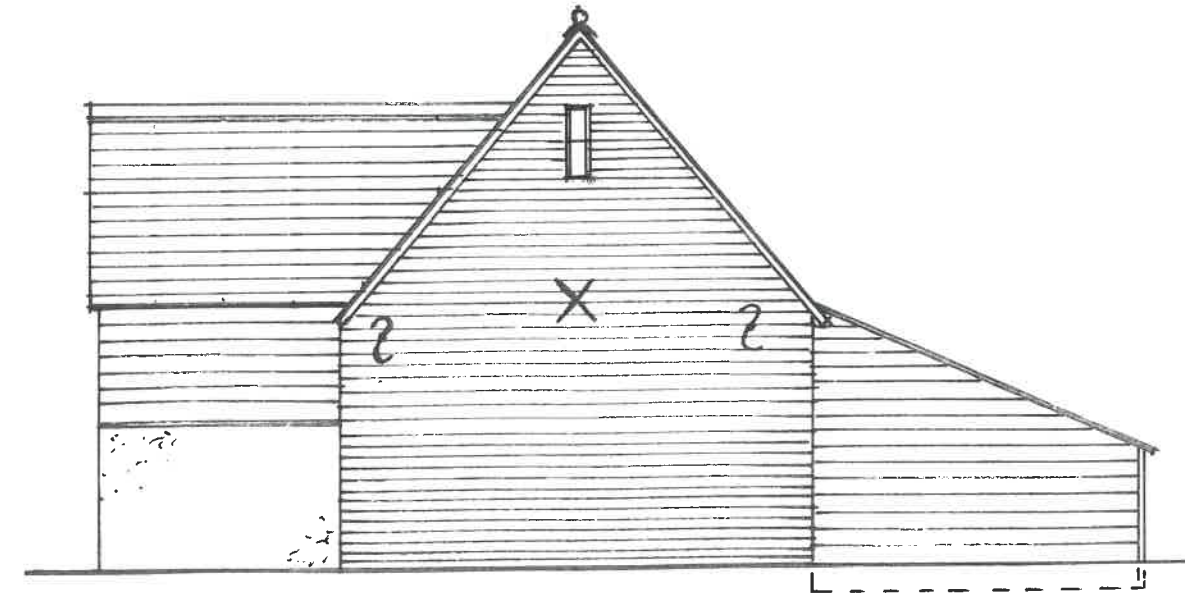


**ROADSIDE ELEVATION
(NORTH-EAST)**



**SIDE ELEVATION
(SOUTH-WEST)**

Clay pantiles
or plain tiles

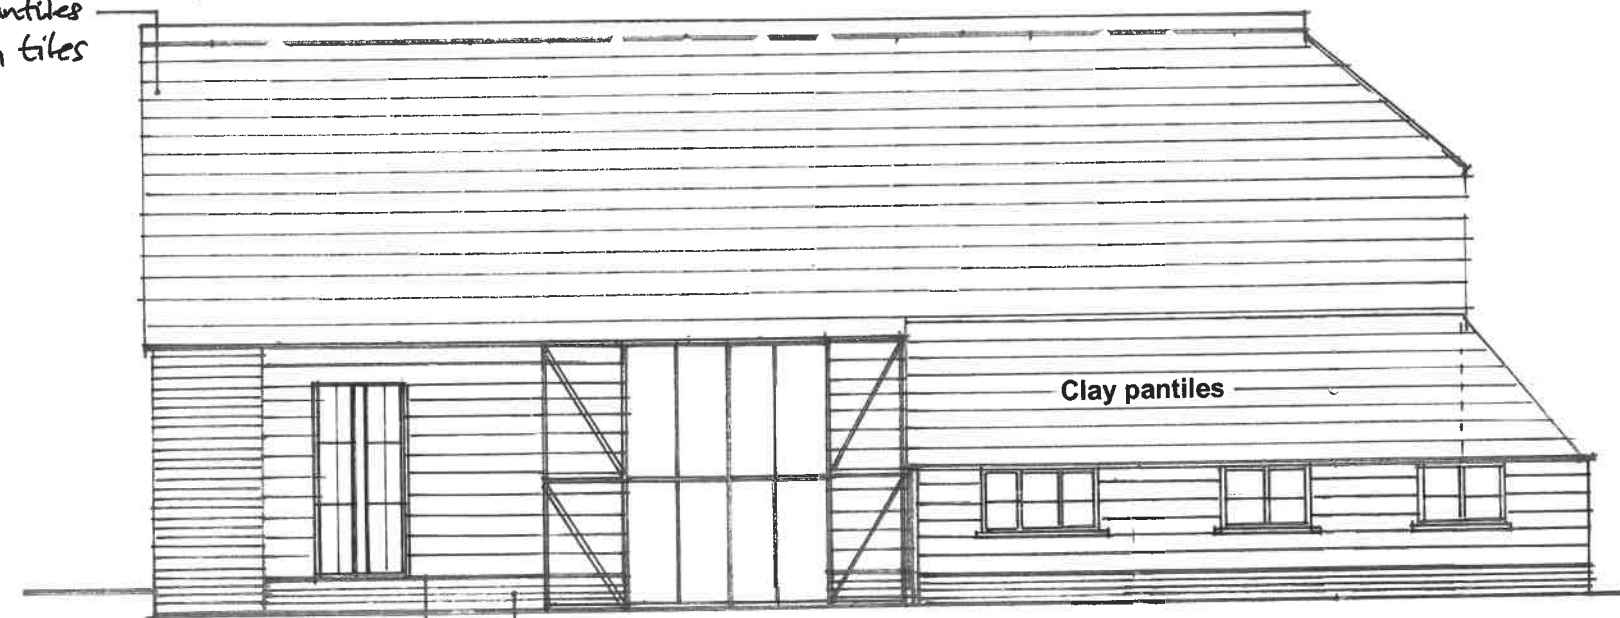

Black painted horizontal feather
edged weatherboarding

Red brick plinth walls

**REAR ELEVATION
(NORTH-WEST)**

Harcourt-Powell

Chartered Surveyors

9 Gainsborough Street
Sudbury, Suffolk
CO10 2EU

Tel: 01787 881177

Fax: 01787 881776

E-mail: info@harcourt-powell.co.uk

Web: www.harcourt-powell.co.uk

Regulated
by
RICS



BARN · BURNT HOUSE FARM · LITTLE CORNARD ·
ELEVATIONS · AS PROPOSED ·