

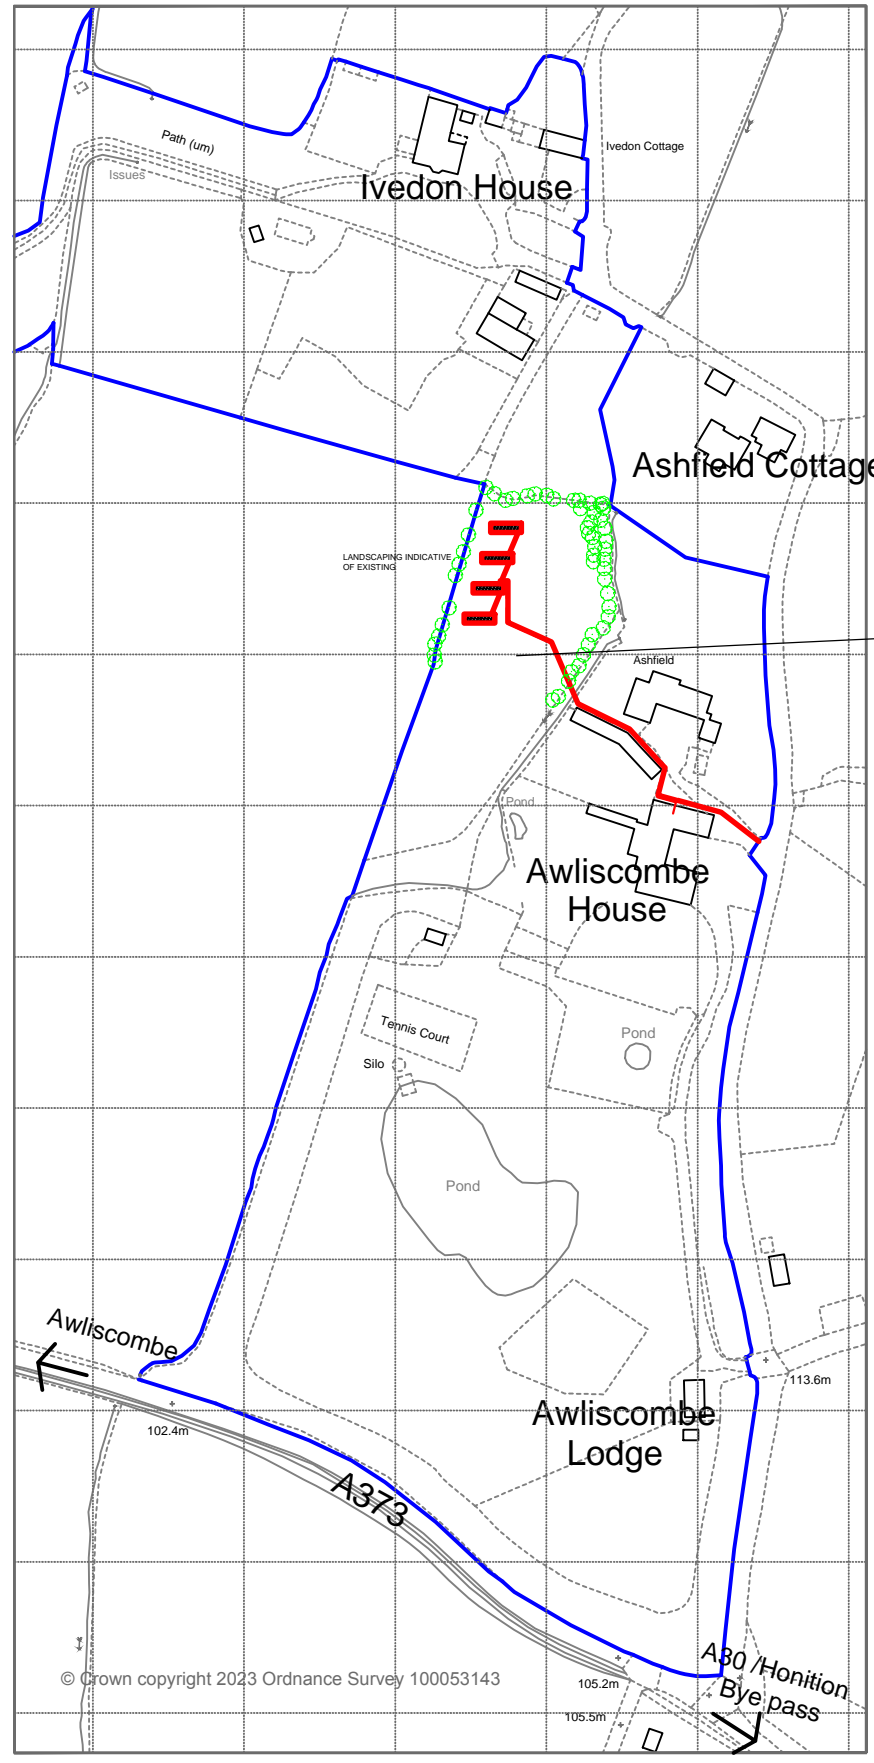


Notes:
 All dimensions should be checked on site and
 Any anomalies to be reported.
 Do not scale off this drawing for construction purposes.

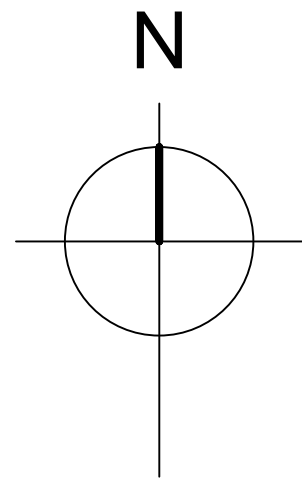

**PROPOSED SOLAR PV
 GROUND MOUNT ARRAY**

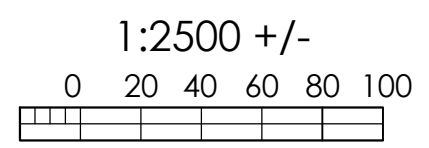

SITE LOCATION PLAN 1:2500 +/-

Rev	Date	Revisions
B	JAN 24	OS LICENSE NO. MADE CLEAR
A	DEC 23	MINOR ADJUSTMENT TO POSITIONING.

ejw architects
 Baltic Wharf, Totnes, Devon, TQ9 5EW.
 Tel (01803) 864488
 Fax (01803) 864746

Client
 Miss C. Kirk

Job Title
 Solar Array
 Awliscombe House
 AWLISCOMBE

Drawing Title
 PROPOSED SOLAR ARRAY
 LOCATION PLAN

Scale 1: 2500 @ A3

Date Oct 23 Drawn

Drg.no	Rev.
3056 - PA 02	B