

198000.0000

199000.0000

55000.0000


55000.0000

54000.0000

54000.0000

198000.0000

199000.0000

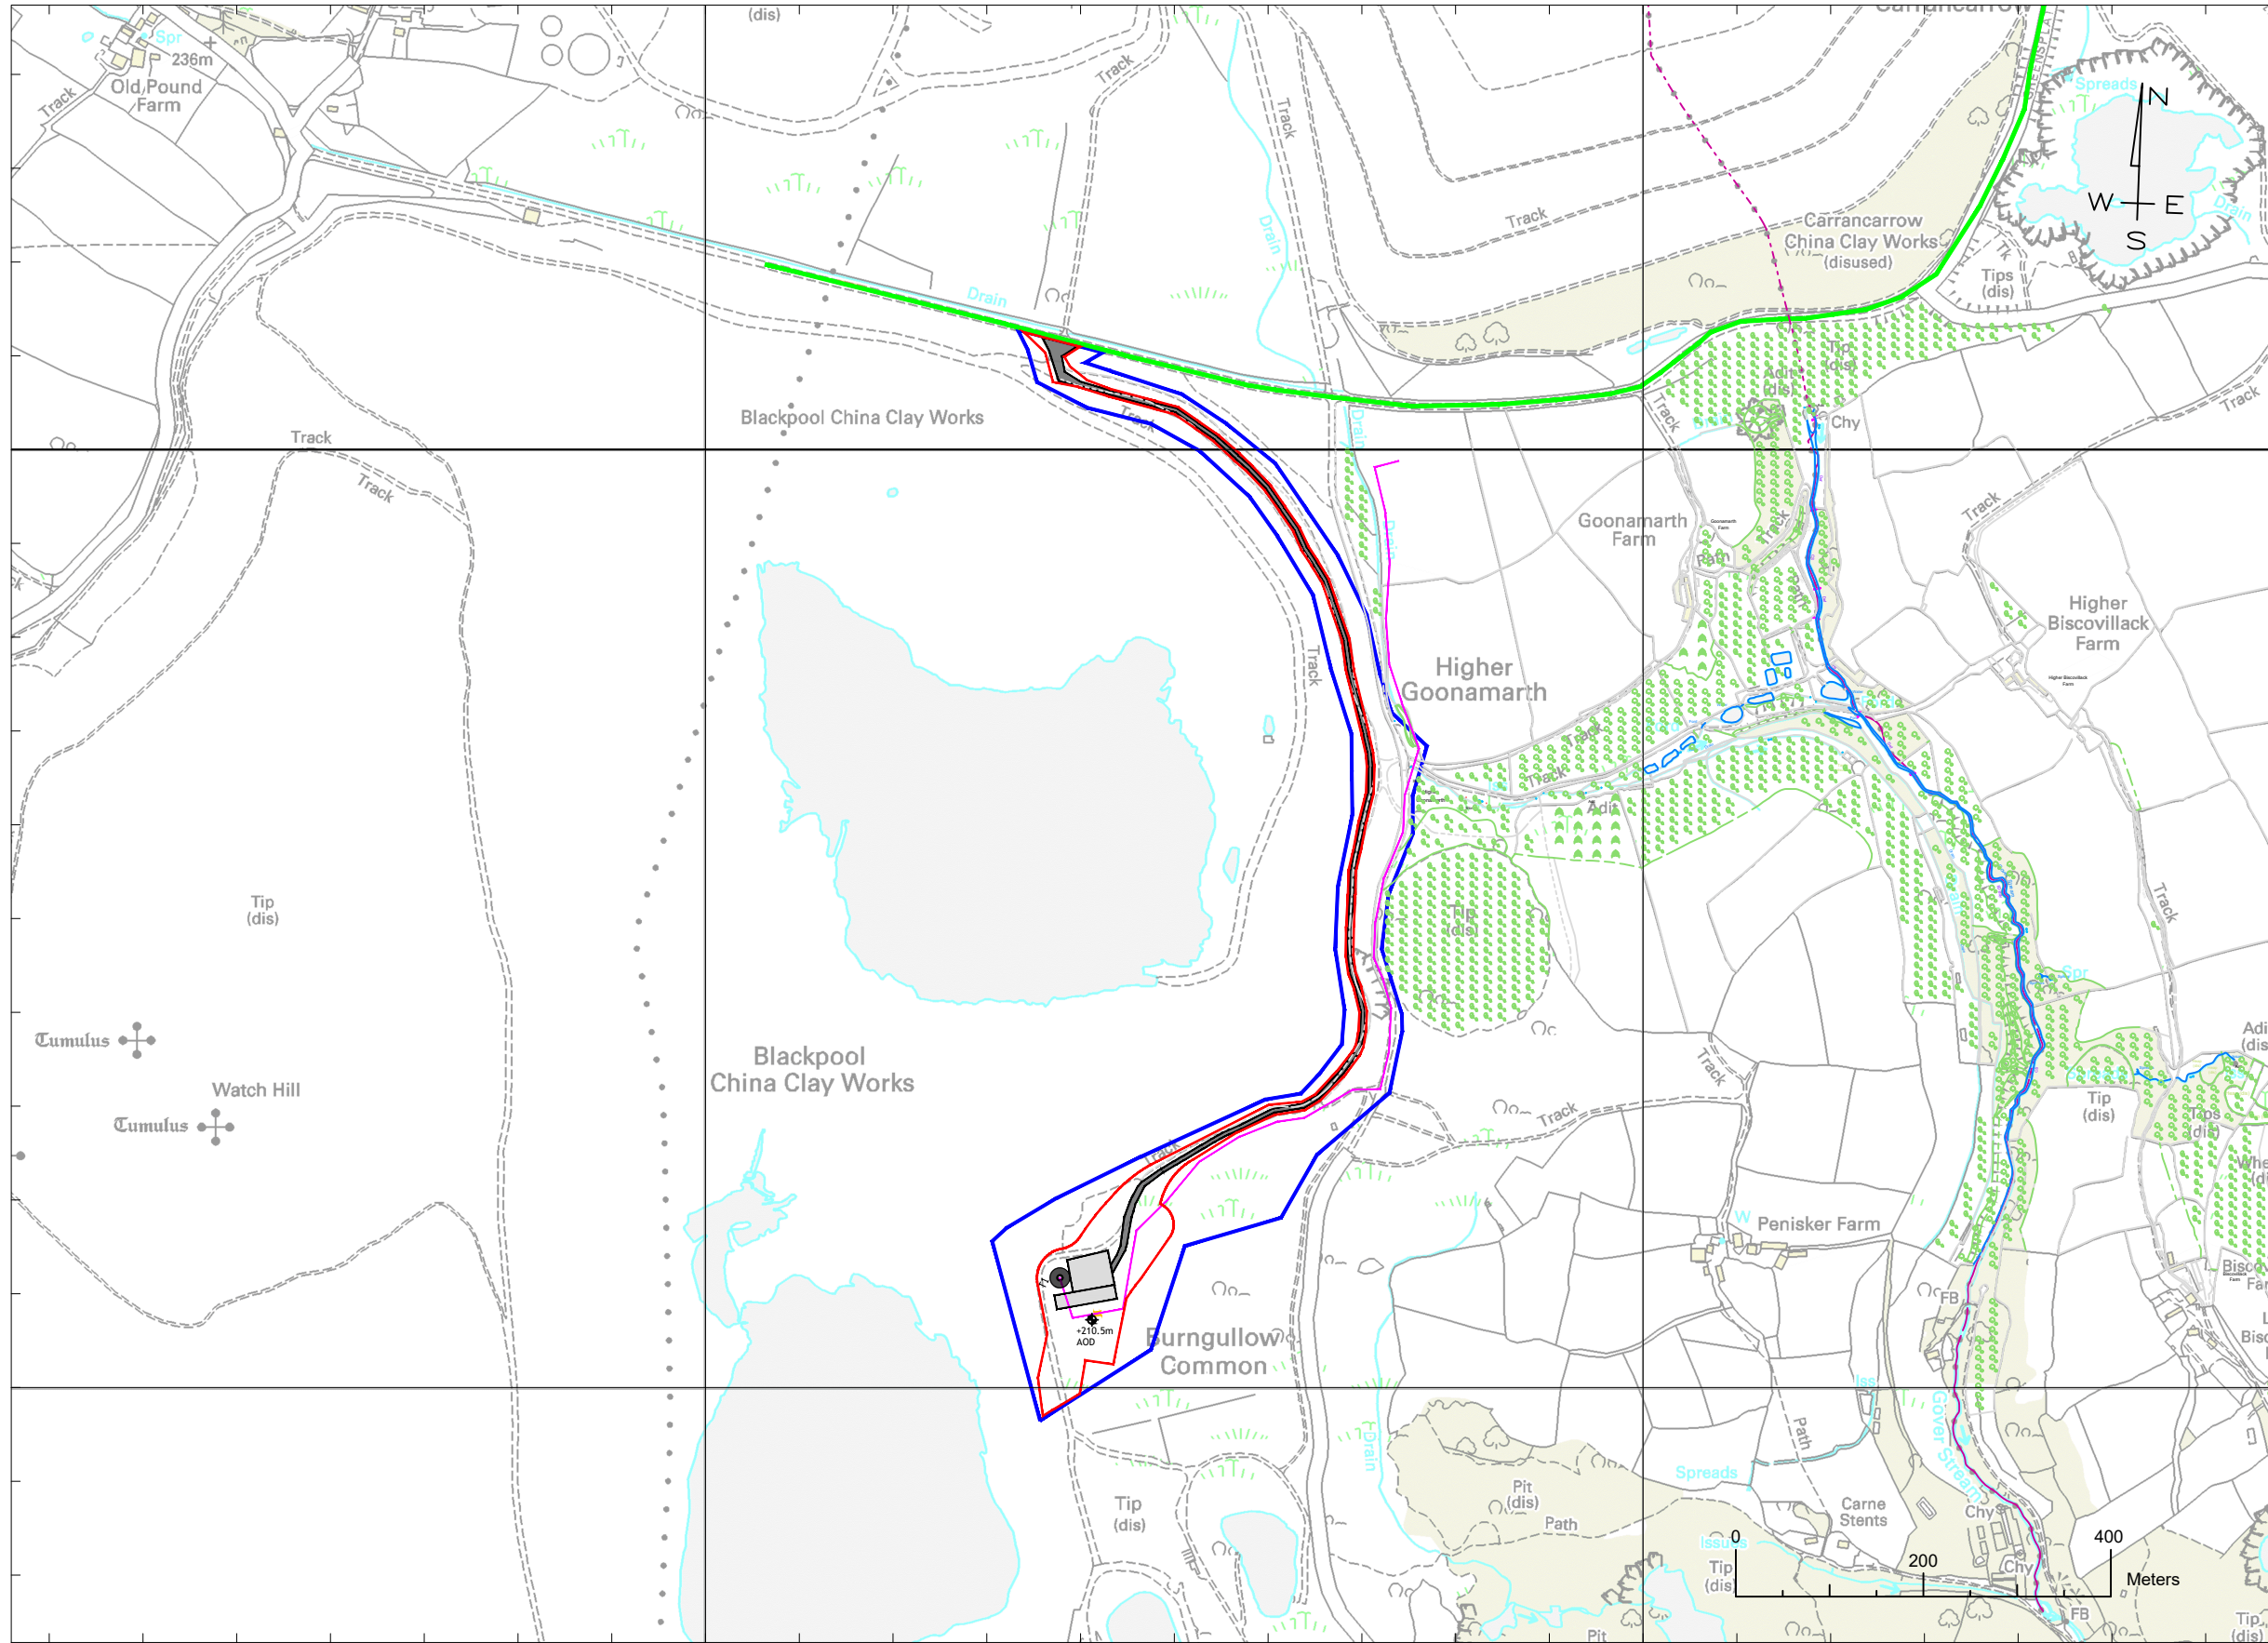

DRAWING NOTES

This is not a construction drawing and is intended for illustrative purposes only

KEYS

- CONSTRUCTION BOUNDARY
- OWNERSHIP BOUNDARY
- ACCESS
- HARDSTANDING
- 33KV CABLE
- EXISTING ACCESS
- GRP SUBSTATION - TOP OF CONCRETE BASE FINISHED LEVEL TO BE 210.7m AOD

Revision	Date	Drawn	Checked
E	04.08.23	TM	RB
F	04.01.24	TM	RB

Clean Earth Energy
 Unit 2, Bess Park Rd
 Trenant Industrial Estate
 PL27 6HB
 Email: enquiries@cleaneartenergy.com
 Tel: 01208 455028

Client **IMERYS**

Project Title **BURNGULLOW**

Scale (A3) **1:7500 @A3** Sheet **001**

Drawing No. **PR3766-IFP-LP-F**