

**SIGN XX - FASCIA SIGN - 290 LOGO**

Formed aluminium fascia sign with 30mm returns finished Matt blue (RAL 5022). Individual 35mm builtup embedded LED acrylic letters.


Face illumination in corresponding colour. Dimmer switch fitted to enable the letters to be dimmed by 25% as agreed level.

'Logo' face as perspex 440 Red acrylic with returns finished to match PMS 032c. 'nationwide' to be opal acrylic faces with returns finished white.

Panel secured with fixing rails to suit.

Size: As Shown

Scale: 1:20

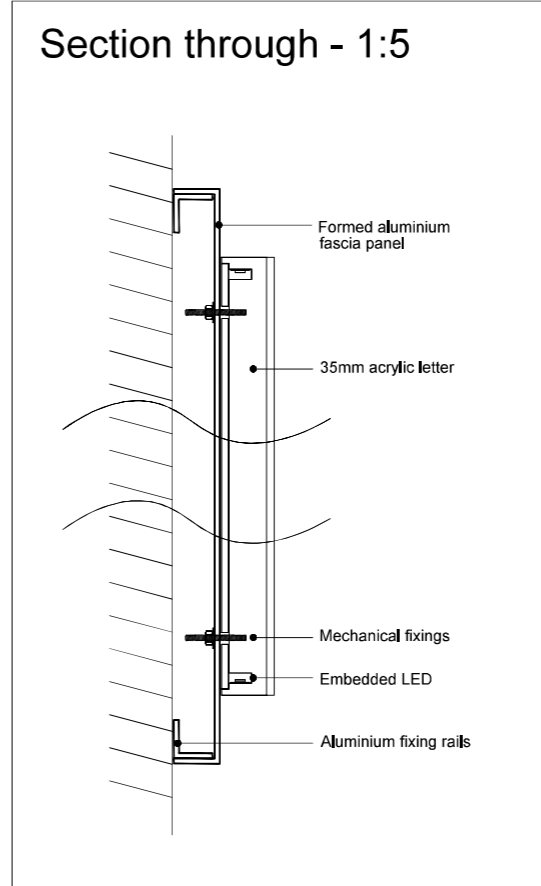

<p>ISG Boleyn House, St Augustines Business Park, Whitstable Kent CT5 2QJ</p>	<p>© This drawing remains the Copyright of Four Architecture and Design and may not be reproduced in whole or in any part without prior written permission.</p>		<p><b>BRIGHTON WEST STREET (0321)</b> Brand Update</p>	<p>BRANCH NAME &amp; PREFIX: BRIGHTON WEST STREET 54 - 56 West Street</p>		<p>DRAWING TYPE: PROPOSED FASCIA SIGNAGE SPECIFICATION</p>	
	<p>NOTE: All proprietary goods and materials are to be fitted in accordance with manufacturer's instructions, Codes of Practice and British Standards. All dimensions to be verified by the Contractor on site. Do not scale drawings, work to figured dimensions only.</p> <p>ALL REFERENCES SHOULD BE READ IN CONJUNCTION WITH THE MOST CURRENT NATIONWIDE DESIGN GUIDES.</p>			<p>SCALE @ A1: 1:20</p>	<p>SCALE @ A3:</p>	<p>DATE DRAWN: 12.12.2023</p>	<p>STATUS: PROPOSED</p>

CLIENT

**BRIGHTON WEST STREET (0321)**  
Brand Update

LETTER DESCRIPTION			DATE			
SCALE @ A1: 1:20	SCALE @ A3:	DATE DRAWN: 12.12.2023	STATUS: PROPOSED	PROPERTY LOCATION CODE: BR17	DRAWING REF NO: PR.00.SD	REV: .