


exg symmetrical
flat top dormer
with remnants of
metal fire escape
interrupting rear
roof slope

0 1m 5m

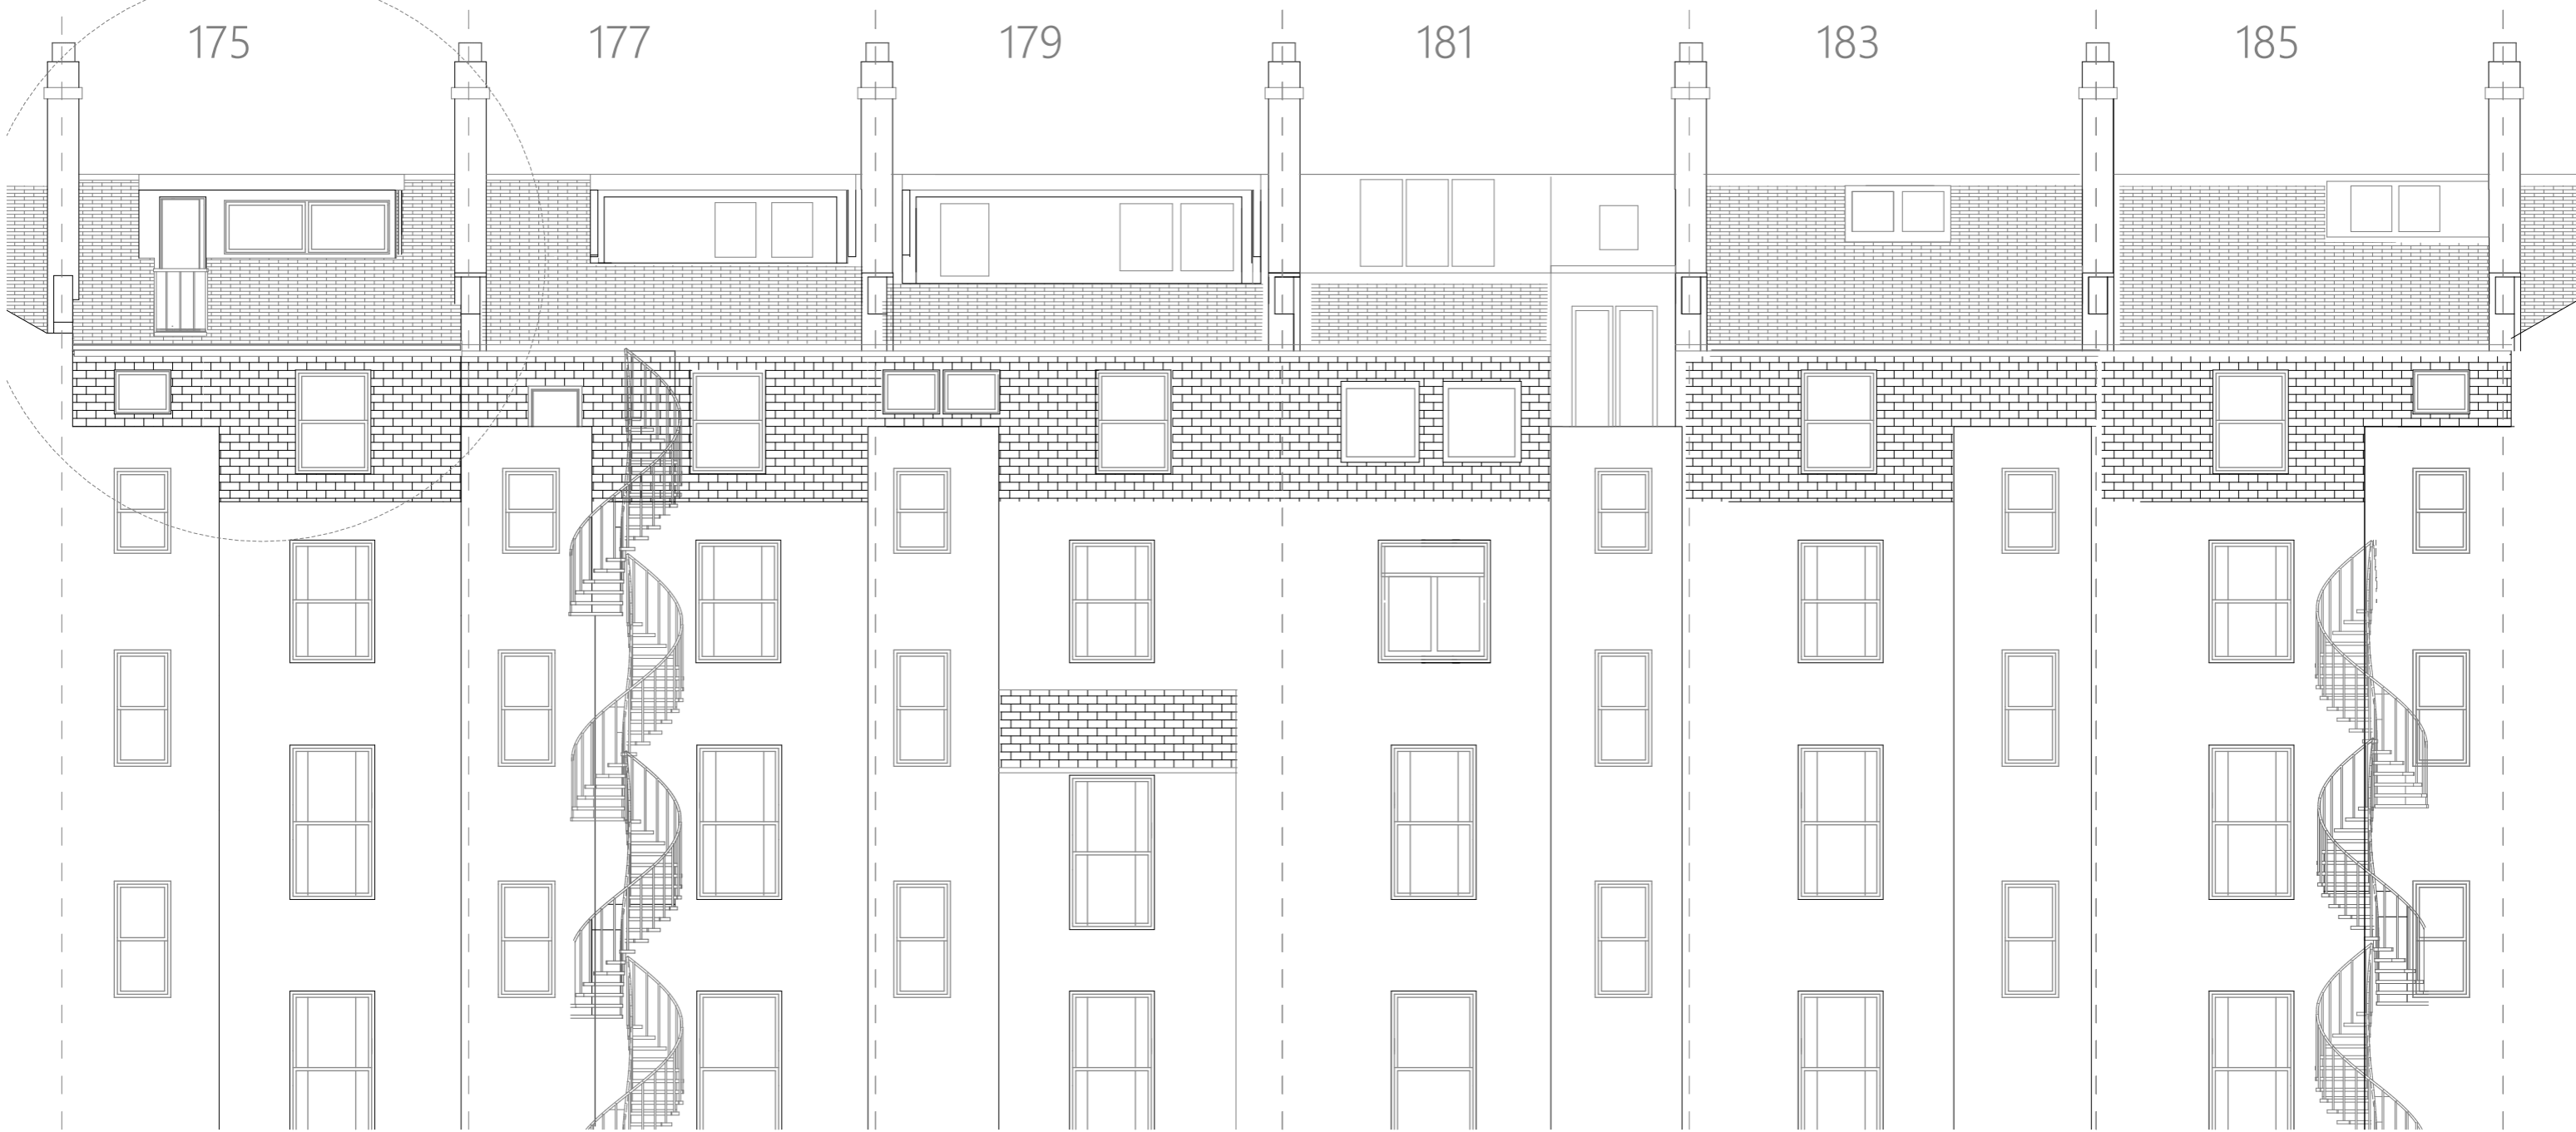

Flat 4, 175 Kingsway, Hove BN3 4GL
Proposed Amendment to inset terrace
EXISTING NORTH TERRACE ELEVATION

OP owen powell ltd architects
82 Gloucester Road Brighton BN1 4AP
01273 69 66 55 op@owen-powell.com

June 2021

1:100
@A3

2112/6