

exg symmetrical
flat top dormer
with amended
inset terrace -
rear roof slope
reinstated



flat top asymmetric
dormer and rear
roof terrace +
spiral stair

full width dormer

double full width
dormers and
french doors to
rear roof terrace

small dormer

small dormer +
spiral staircase

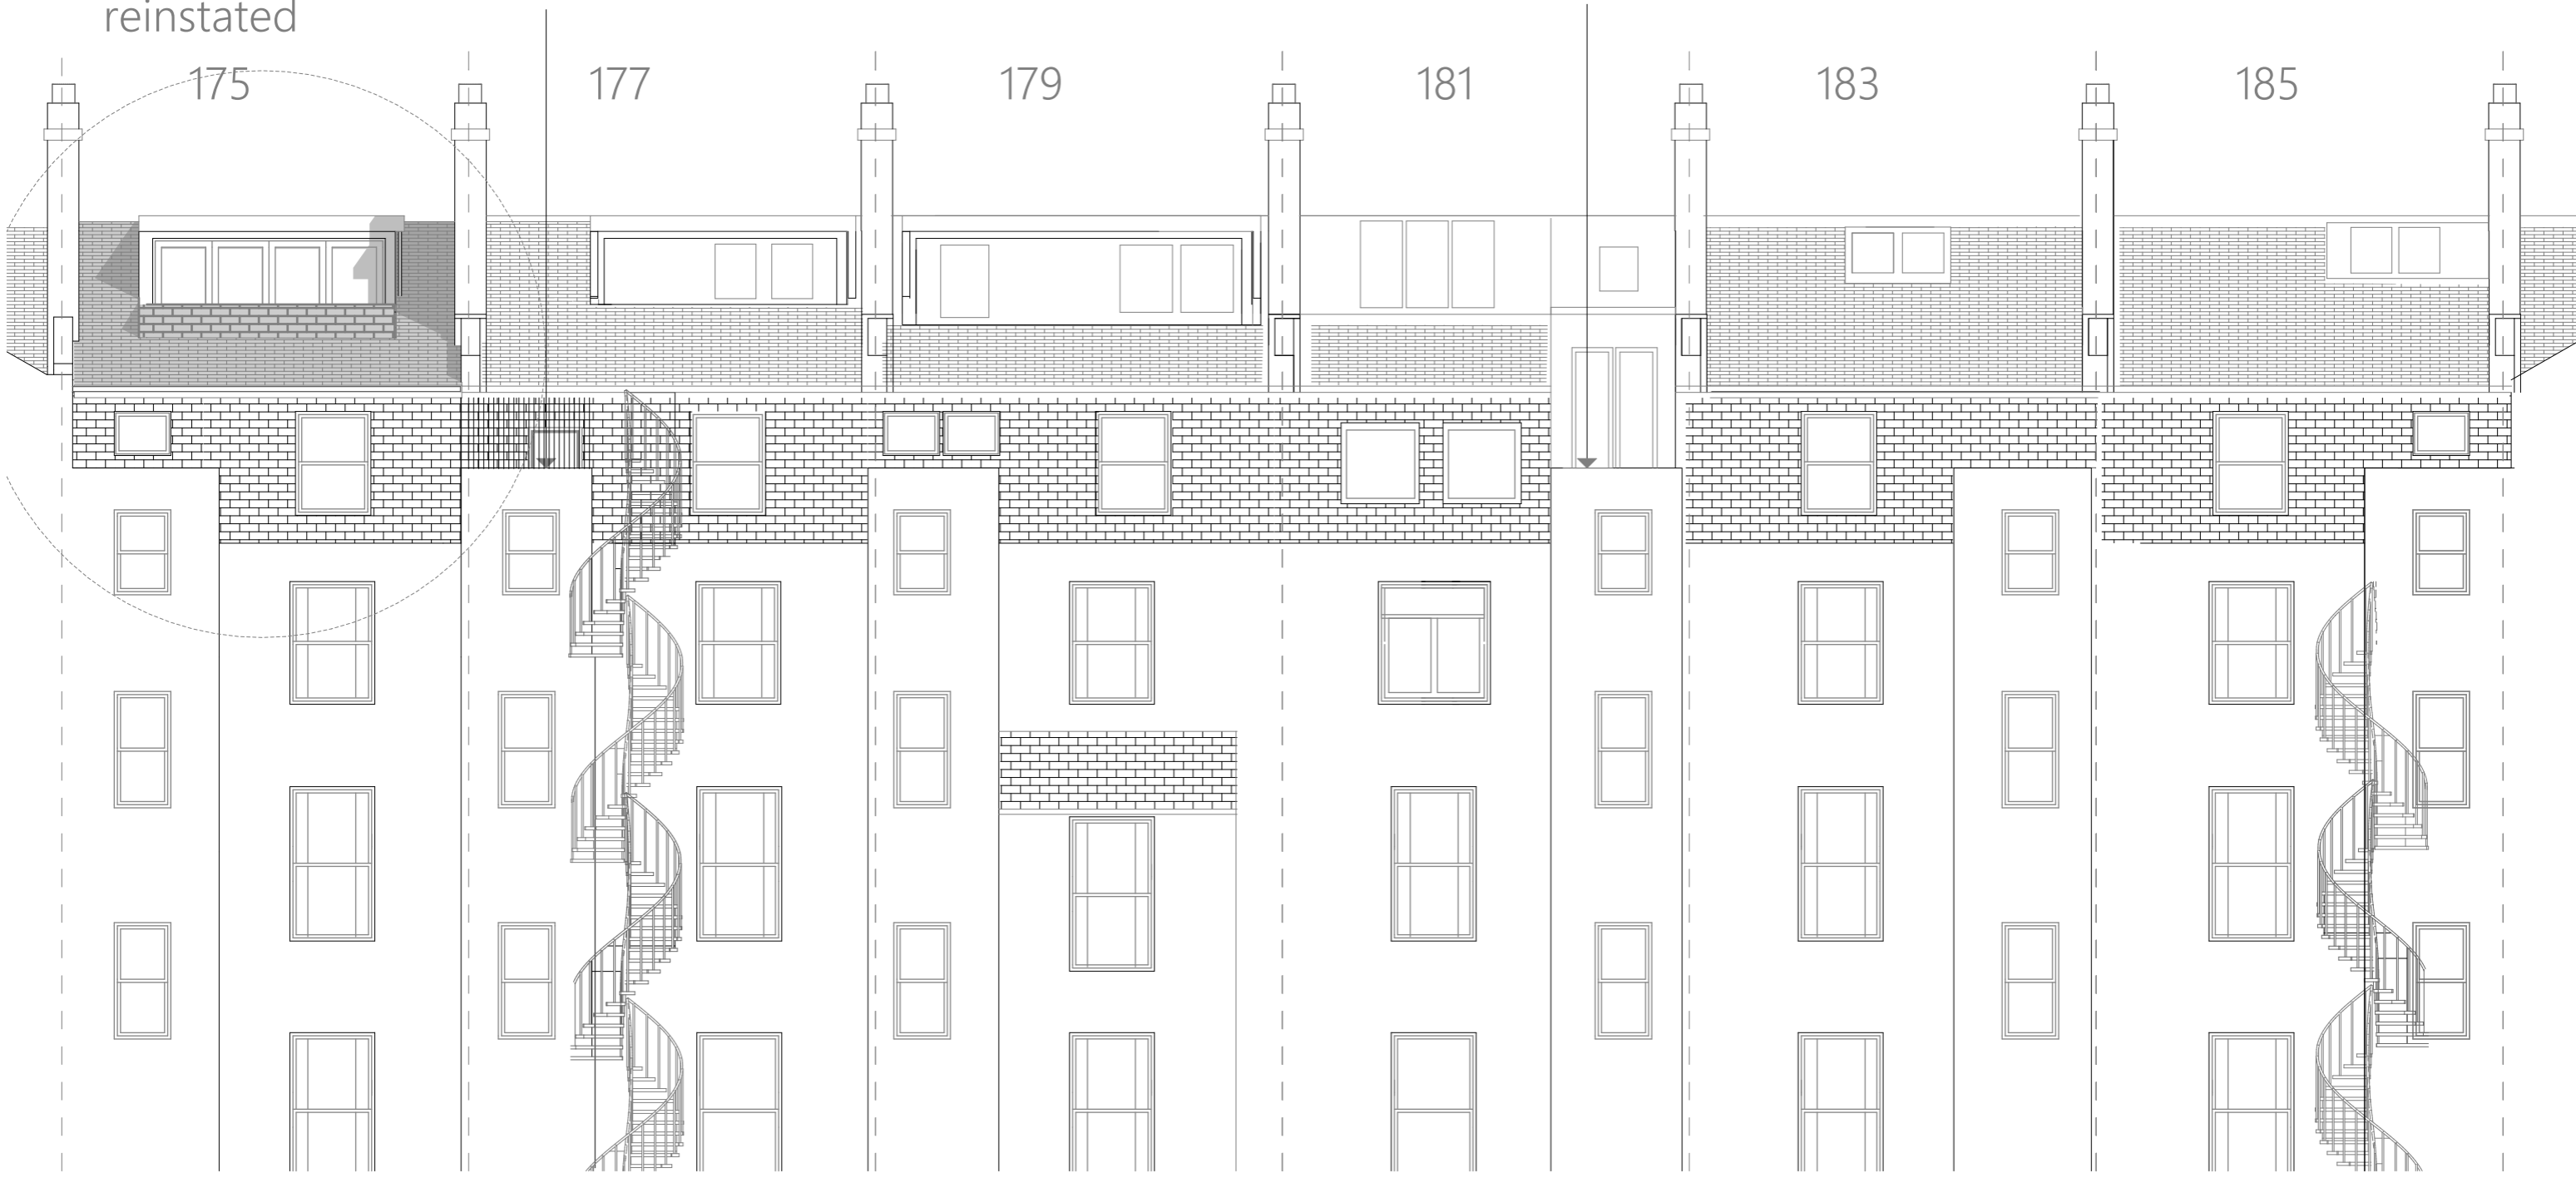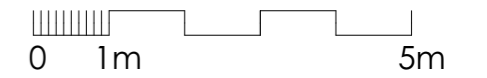

Flat 4, 175 Kingsway, Hove BN3 4GL
Proposed Amendment to inset terrace
PROPOSED NORTH TERRACE ELEVATION

OP owen powell ltd architects
82 Gloucester Road Brighton BN1 4AP
01273 69 66 55 op@owen-powell.com

June 2021

1:100
@A3

2112/7/A