


PLAN

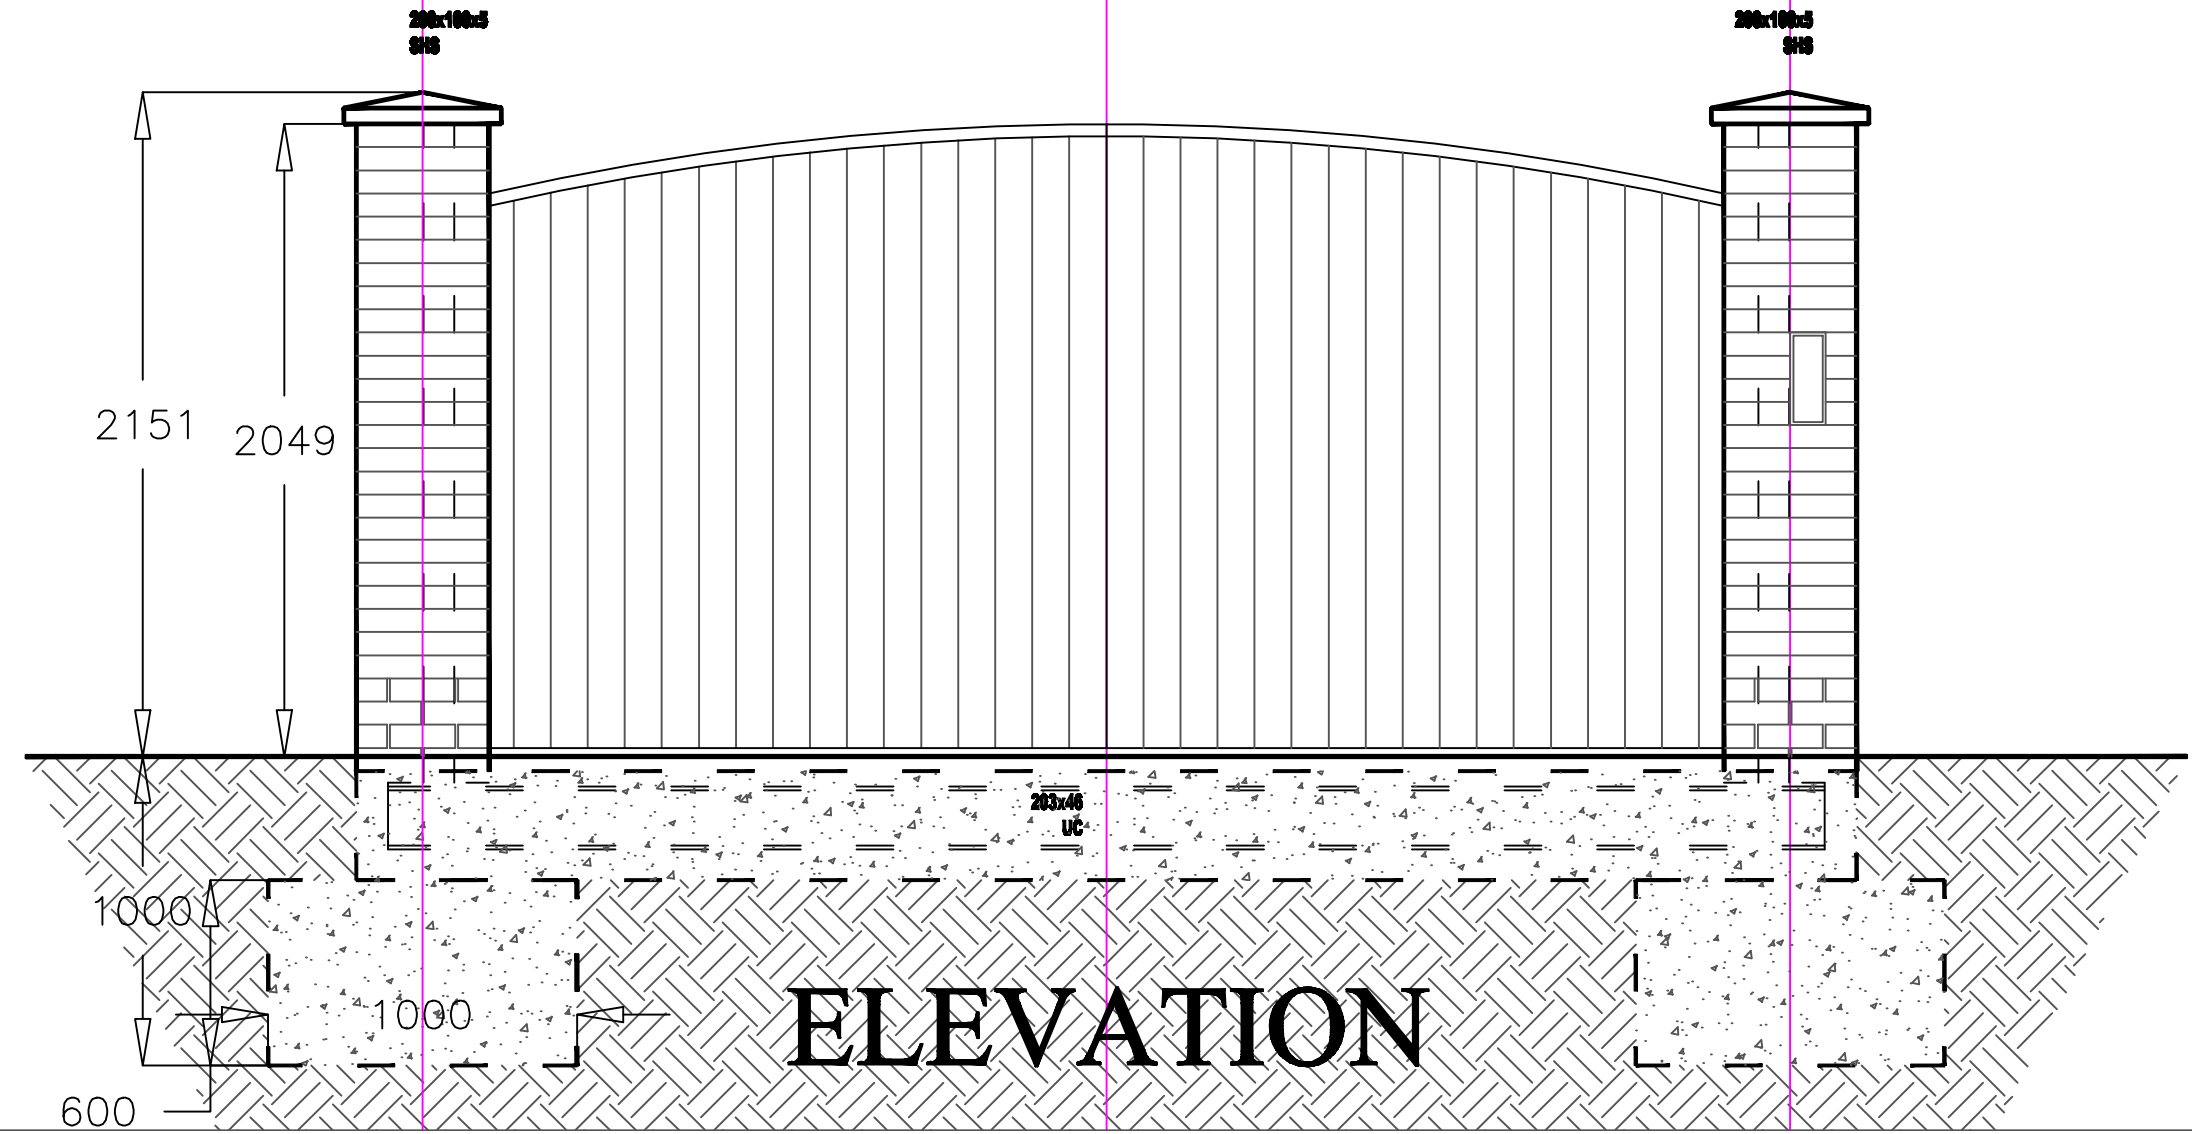

ELEVATION

© 2023	
B. L. BHARADIA, MR.Arch.,M.Arch., 17 POPE CLOSE, FELTHAM, MIDDX. TW14 9PQ. bharadia.bharat@yahoo.co.uk tel; 07913 536633tel	
PROJECT CHYNOWETH, CRAWLEY RIDGE, CAMBERLEY GUI5 2AJ.	
DRAWING TITLE PROPOSED GATES & POSTS	
STATUS PLANNING	
SCALES 1:25@A3	BY BB
DATE 10.11.2023	CHECKED BY BB
DRAWING NO. 2023(AR)70-02	REV. -