



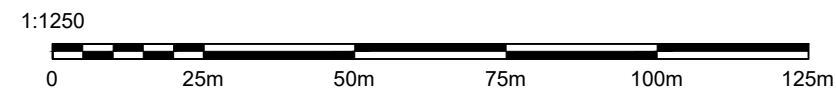

Location Plan  
Scale 1:1250

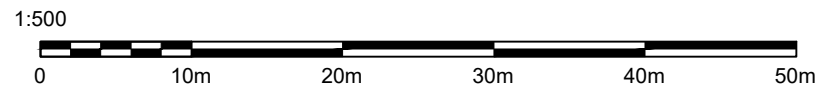

Location Plan  
Scale 1:500



Office: Ash 3-4 Centrix House,  
Newton Le Willows,  
WA12 9UY

Telephone: +44 (0) 1625 326 777  
Website: sales@granadahome.com

Client:

The Extension Guys  
Ash 3-4 Centrix House,  
Newton Le Willows WA12 9UY

Project / Title:

Proposed Single Storey Side  
Extension at 8 Bridle Way, Woodford,  
Stockport, SK7 1QL

AutoCAD Location

D:\BentleyP&PM\Planning Apps\

Drawn: MJD

Scale: As Shown @ A3

Date: 12.10.23

No. SSRE-8BW-001

Rev. A